


KEY:

- Existing condition to remain
- - - Existing condition to be demolished
- · - Existing to be reclaimed
- · - Site boundary

Open up chimney breast & flue to height 2000mm from FFL

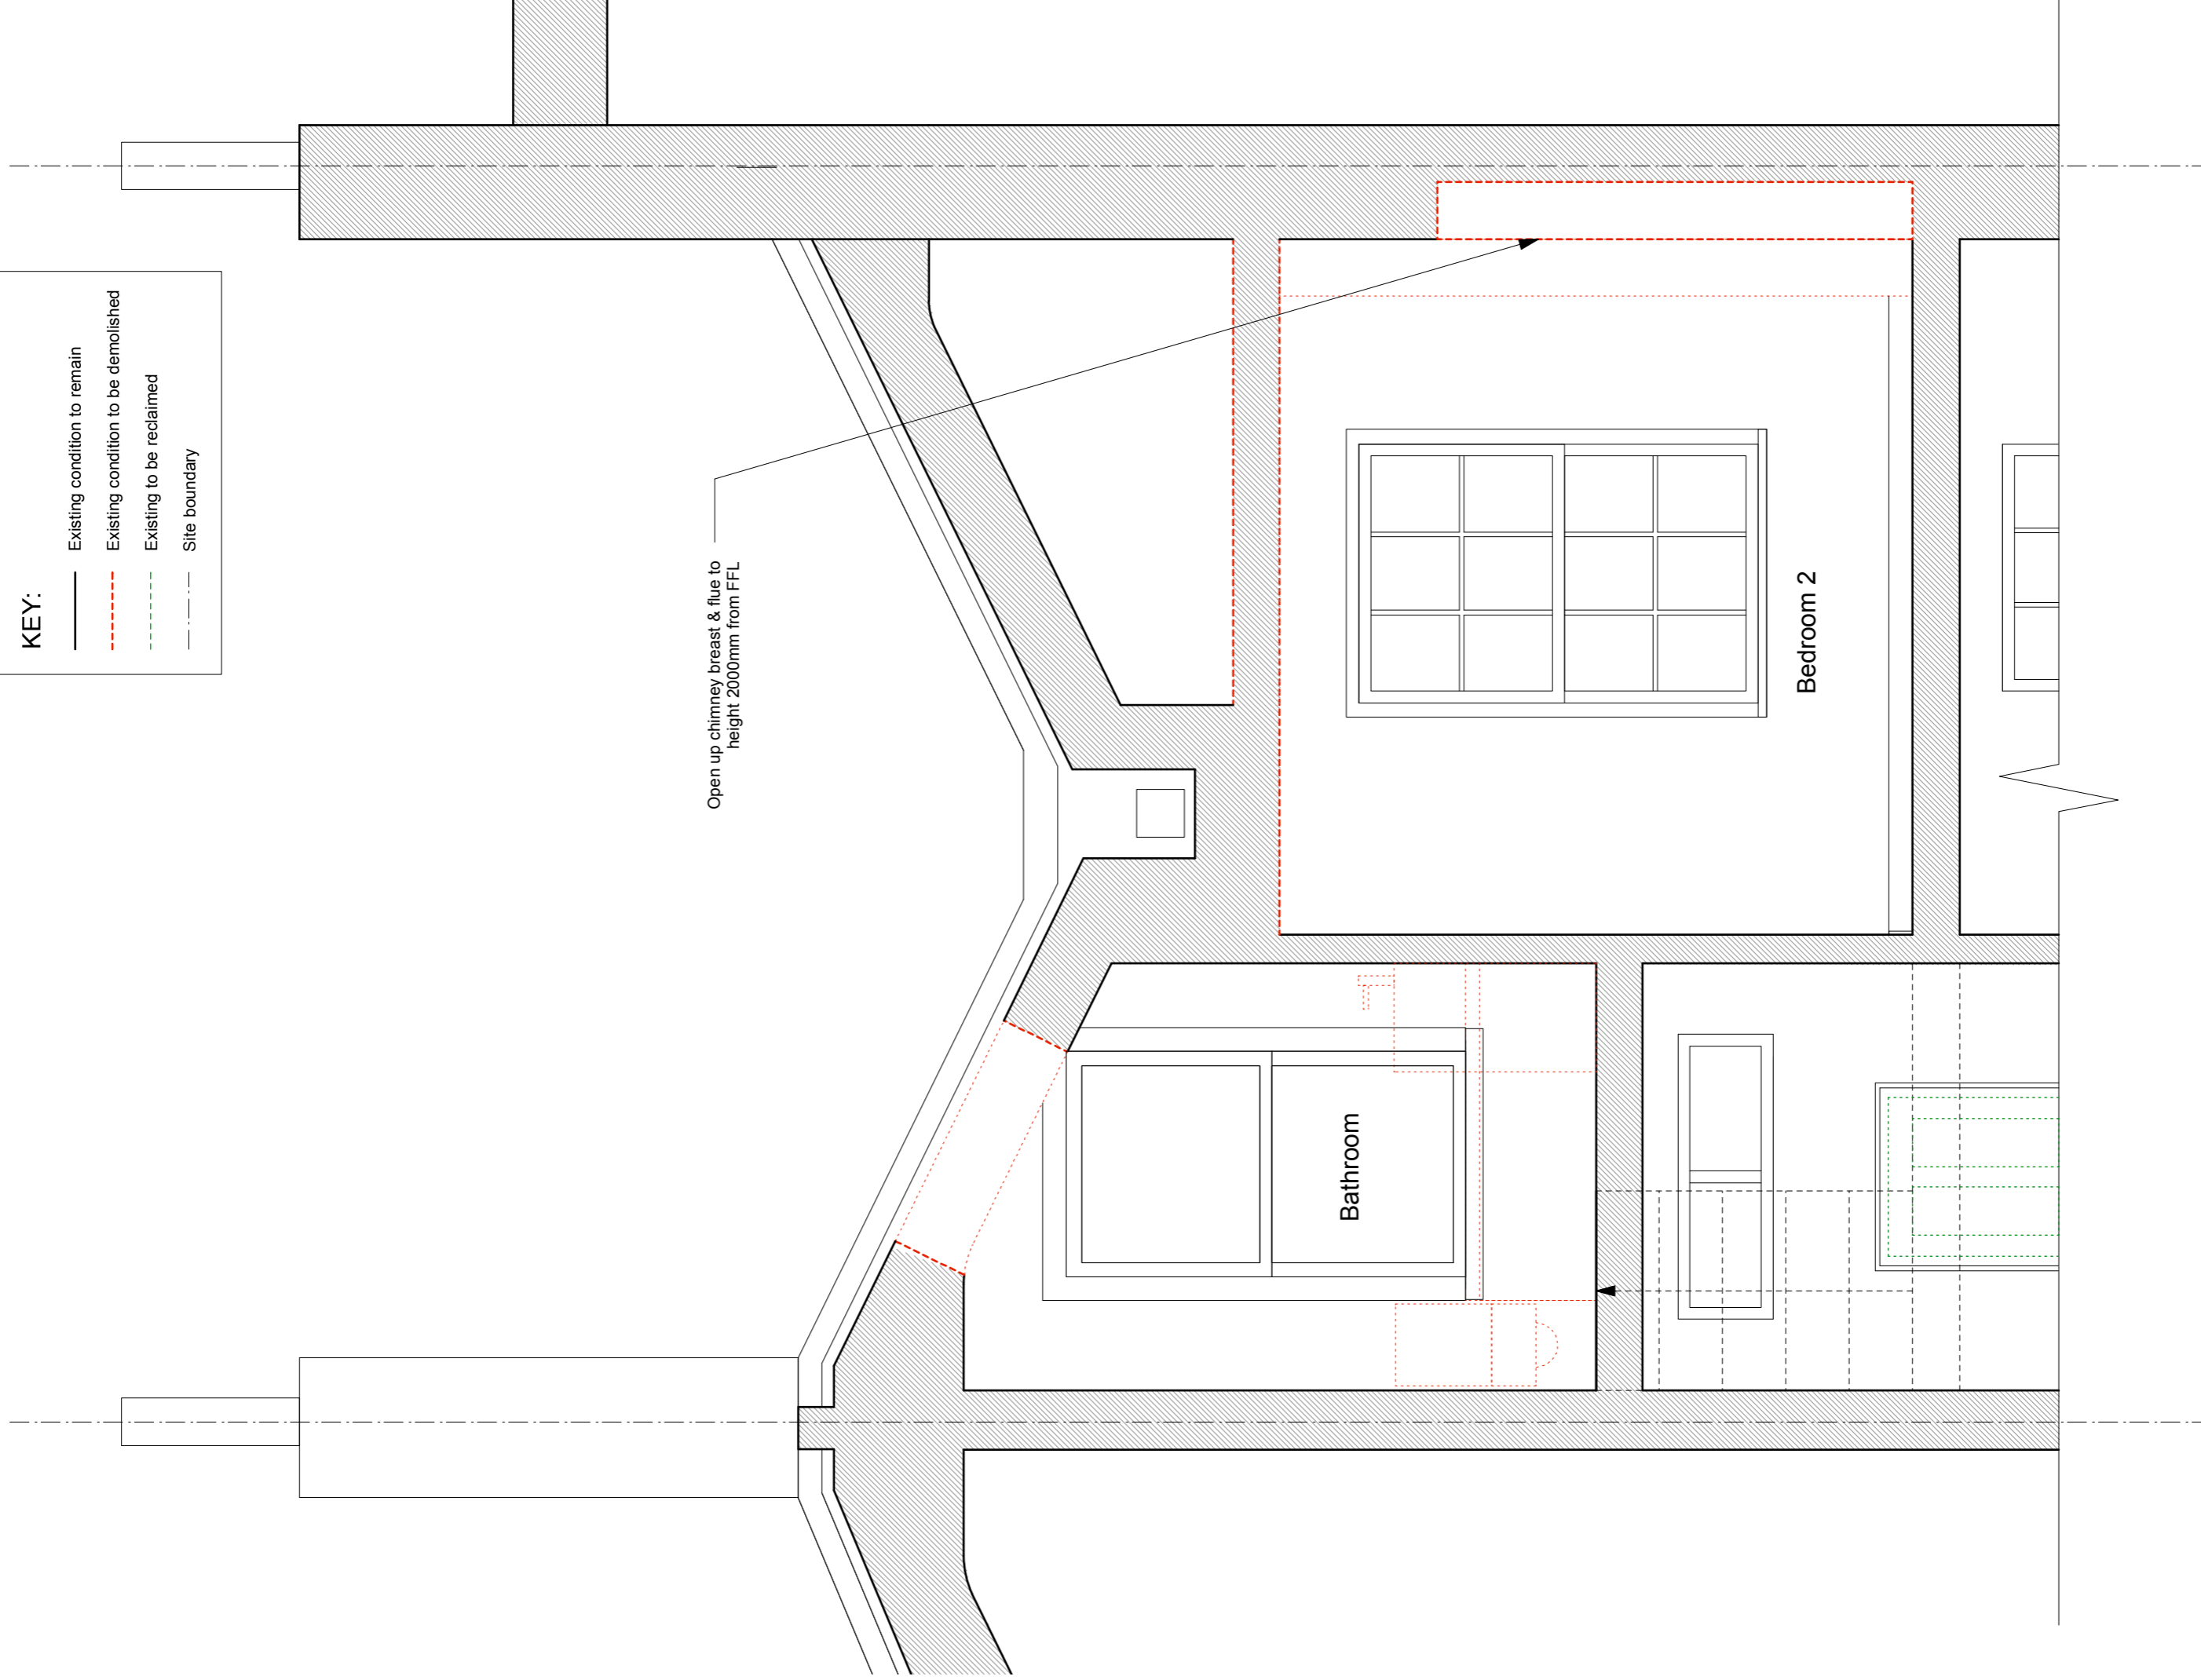

TITLE: Existing 2nd & 2nd Floor Plus Section AA	NO: A030	REV: P3	ARCHITECTS: SANYA POLESCUK ARCHITECTS
PROJECT: 37 Chalcot Crescent	SCALE: 1:25	PAPER: A3	8A BELSIZE COURT GARAGES LONDON NW3 5AJ T: 020 7431 8580 e-mail: enquiries@poleskukarchitects.com
DATE: 02 DEC 2014			