



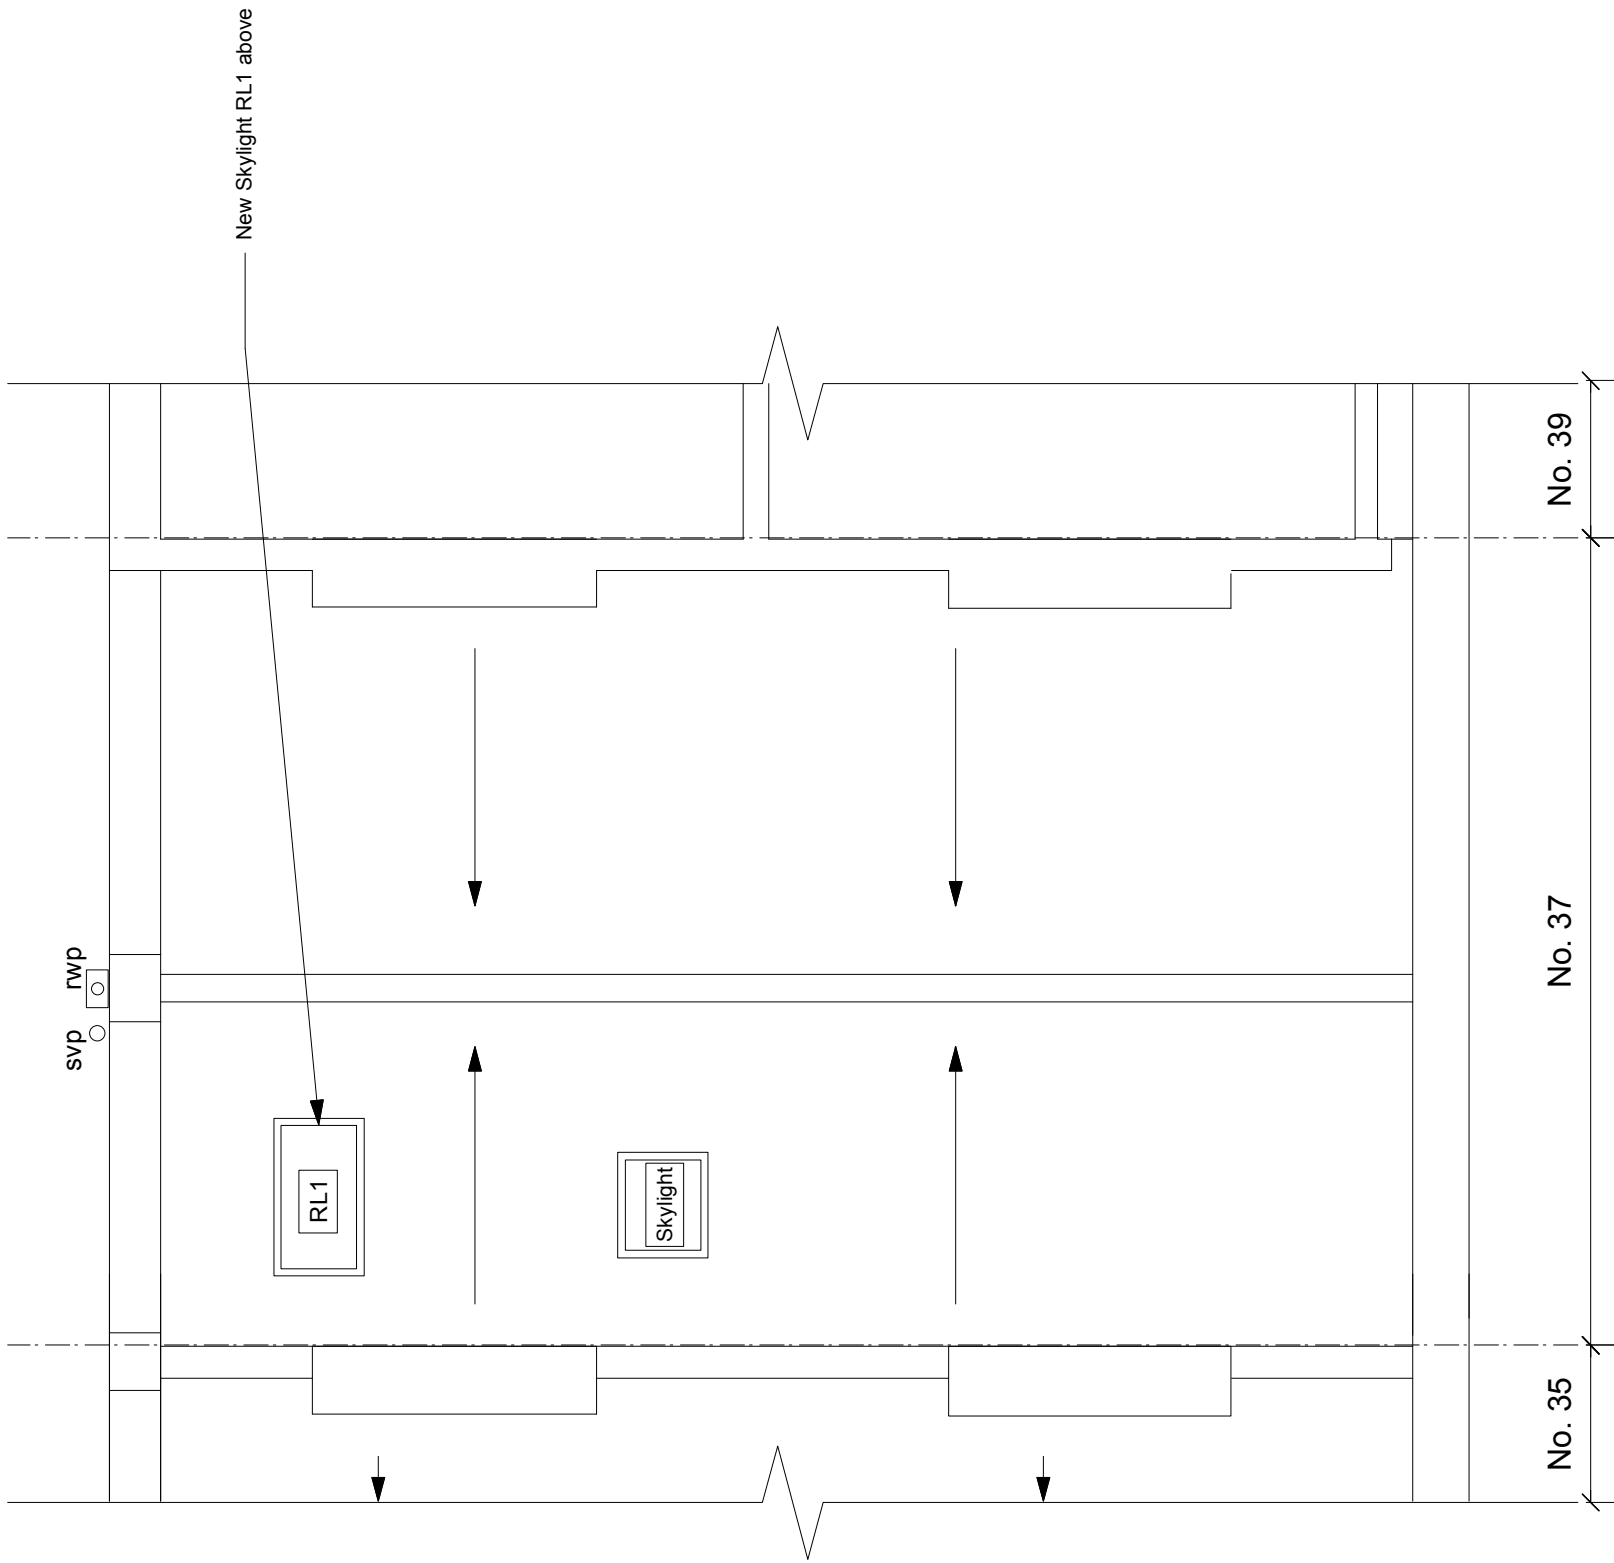

KEY:

Site boundary

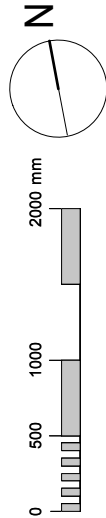

TITLE:	Proposed Roof Plan			NO:	A140	REV:	P2
PROJECT:	37 Chalcot Crescent			SCALE:	1:50	PAPER:	A3
				DATE:	02 DEC 2014		
				SANYA POLESCUK ARCHITECTS 8A BELSIZE COURT GARAGES LONDON NW3 5AJ T: 020 7431 8580 e-mail:enquiries@polescukarchitects.com			