



NOTE : This drawing is subject to copyright, no portion is to be used without prior consent. This scheme is subject to Town Planning, Building Regulations and all other necessary consents. Dimensions, Areas and Levels where given are subject to a site survey and are to be checked on site prior to construction.

10m @1:100

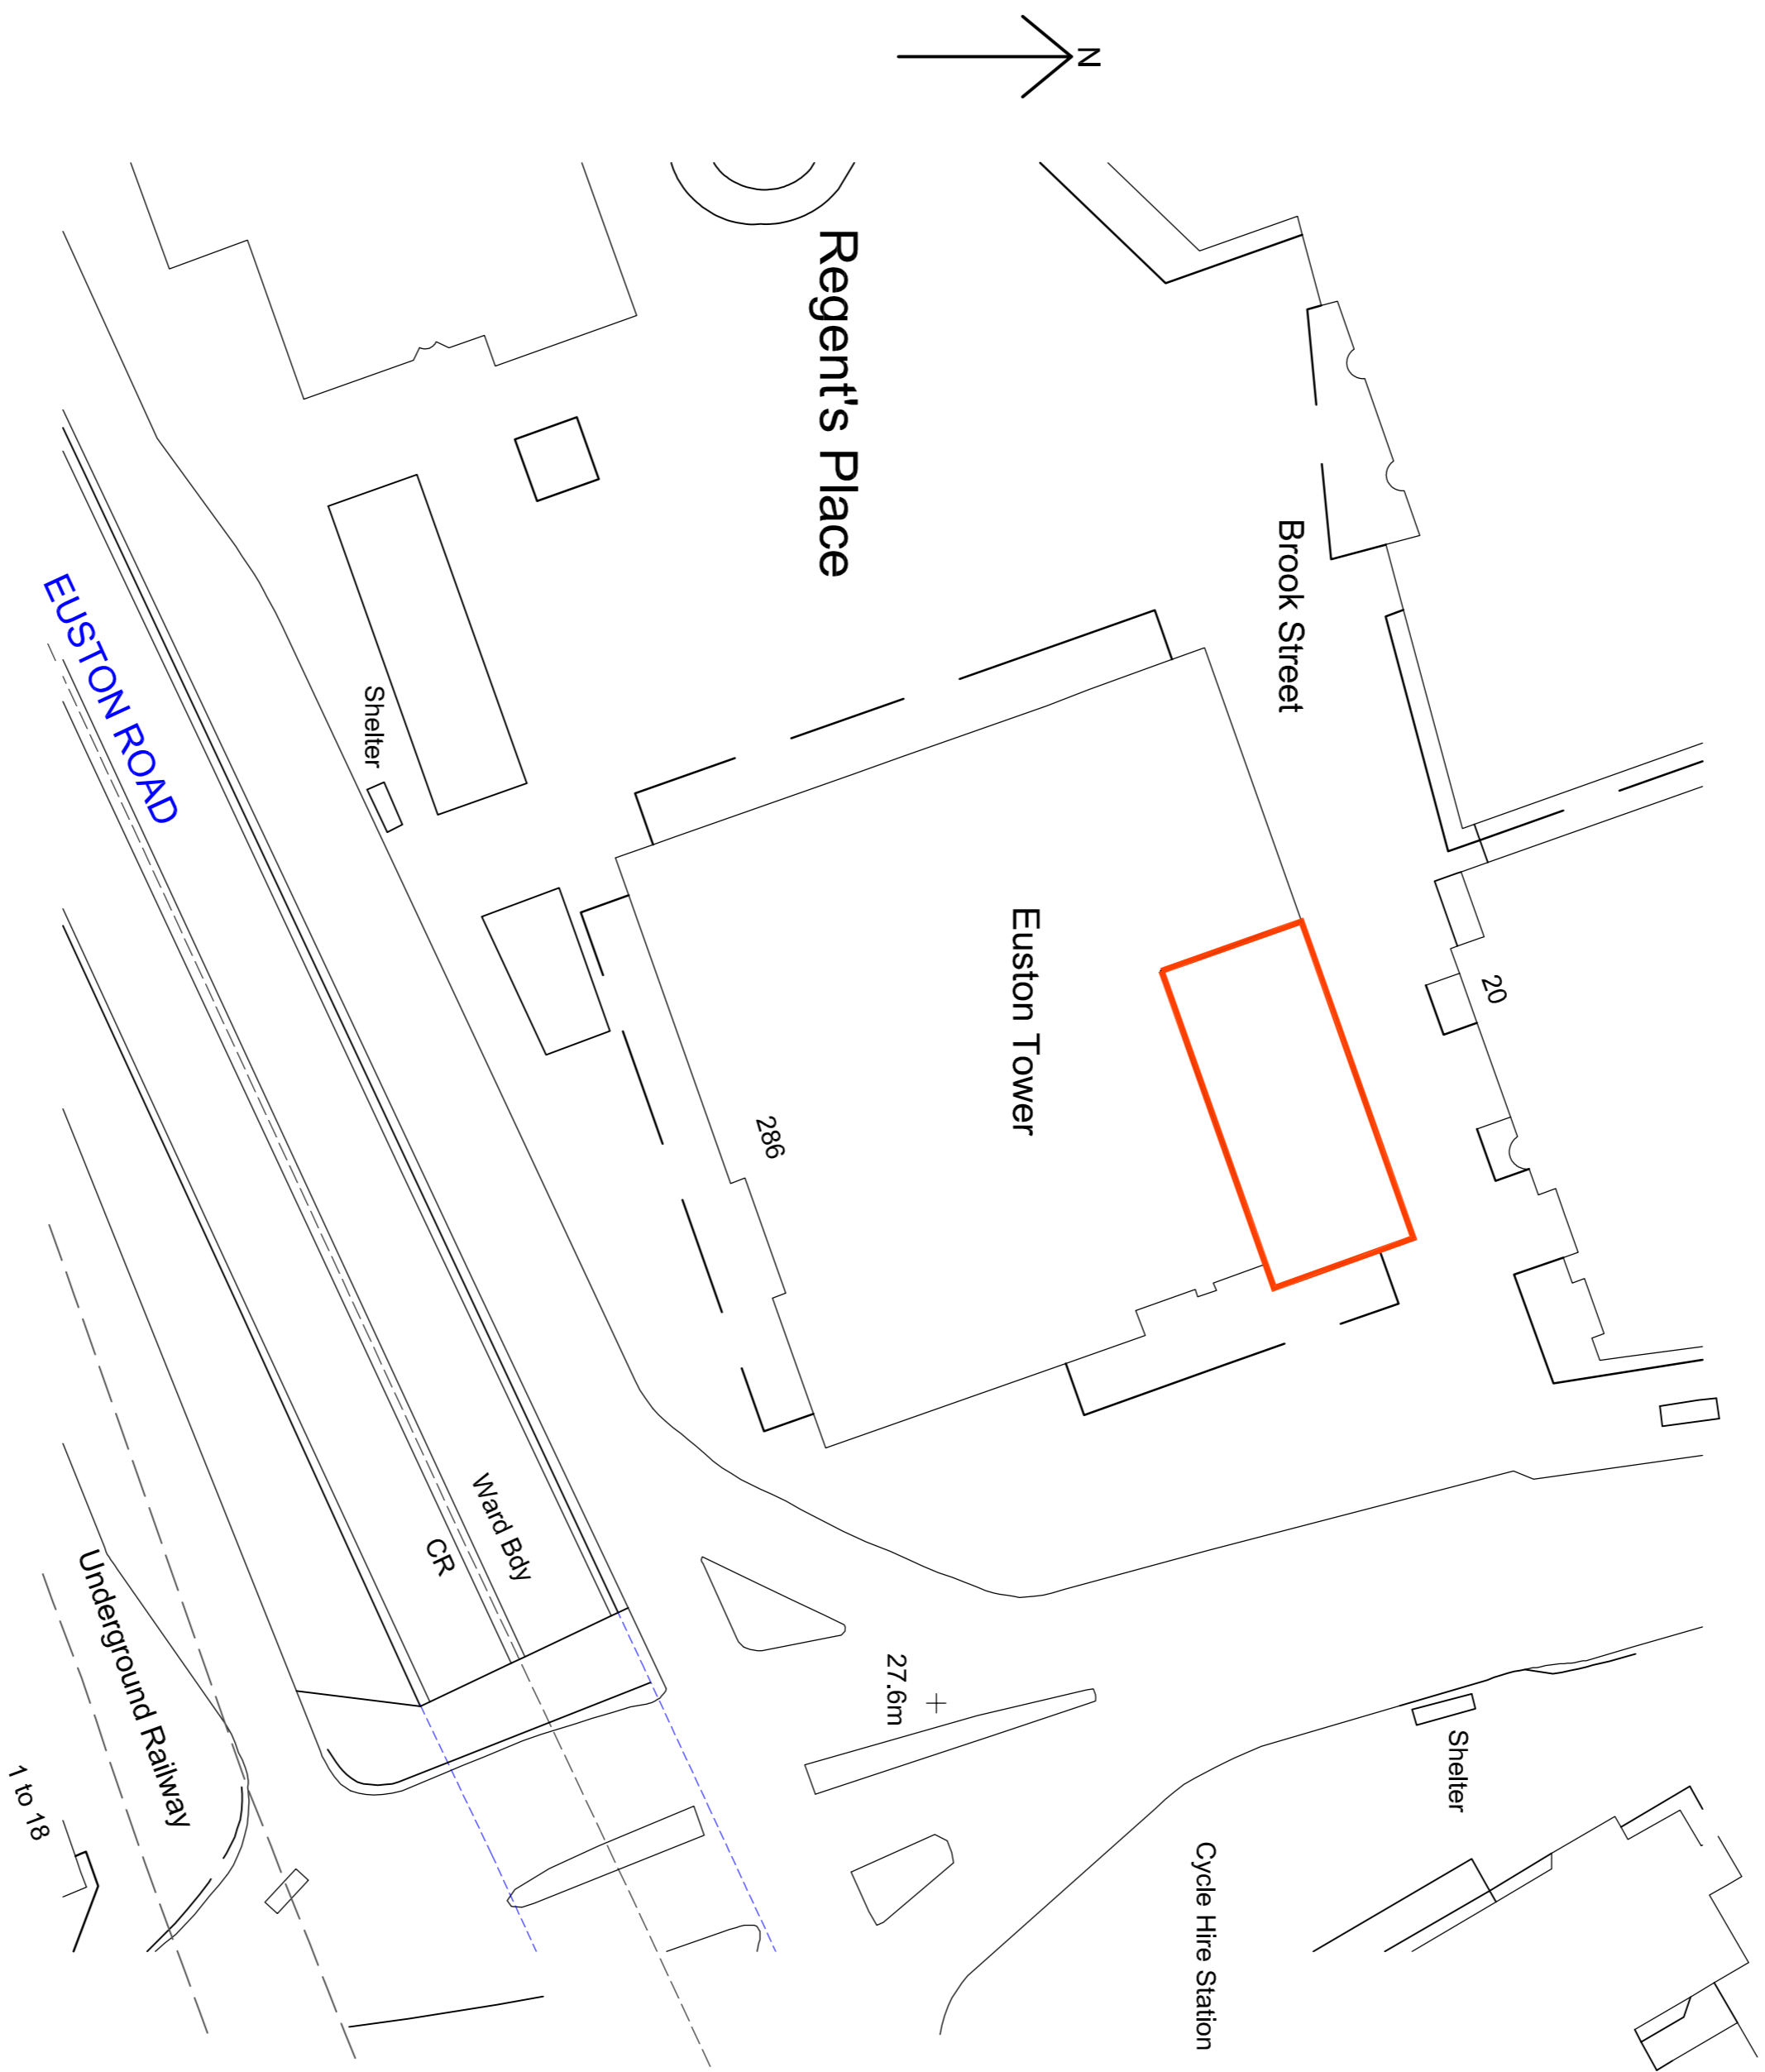

SITE LAYOUT PLAN (scale 1:500)

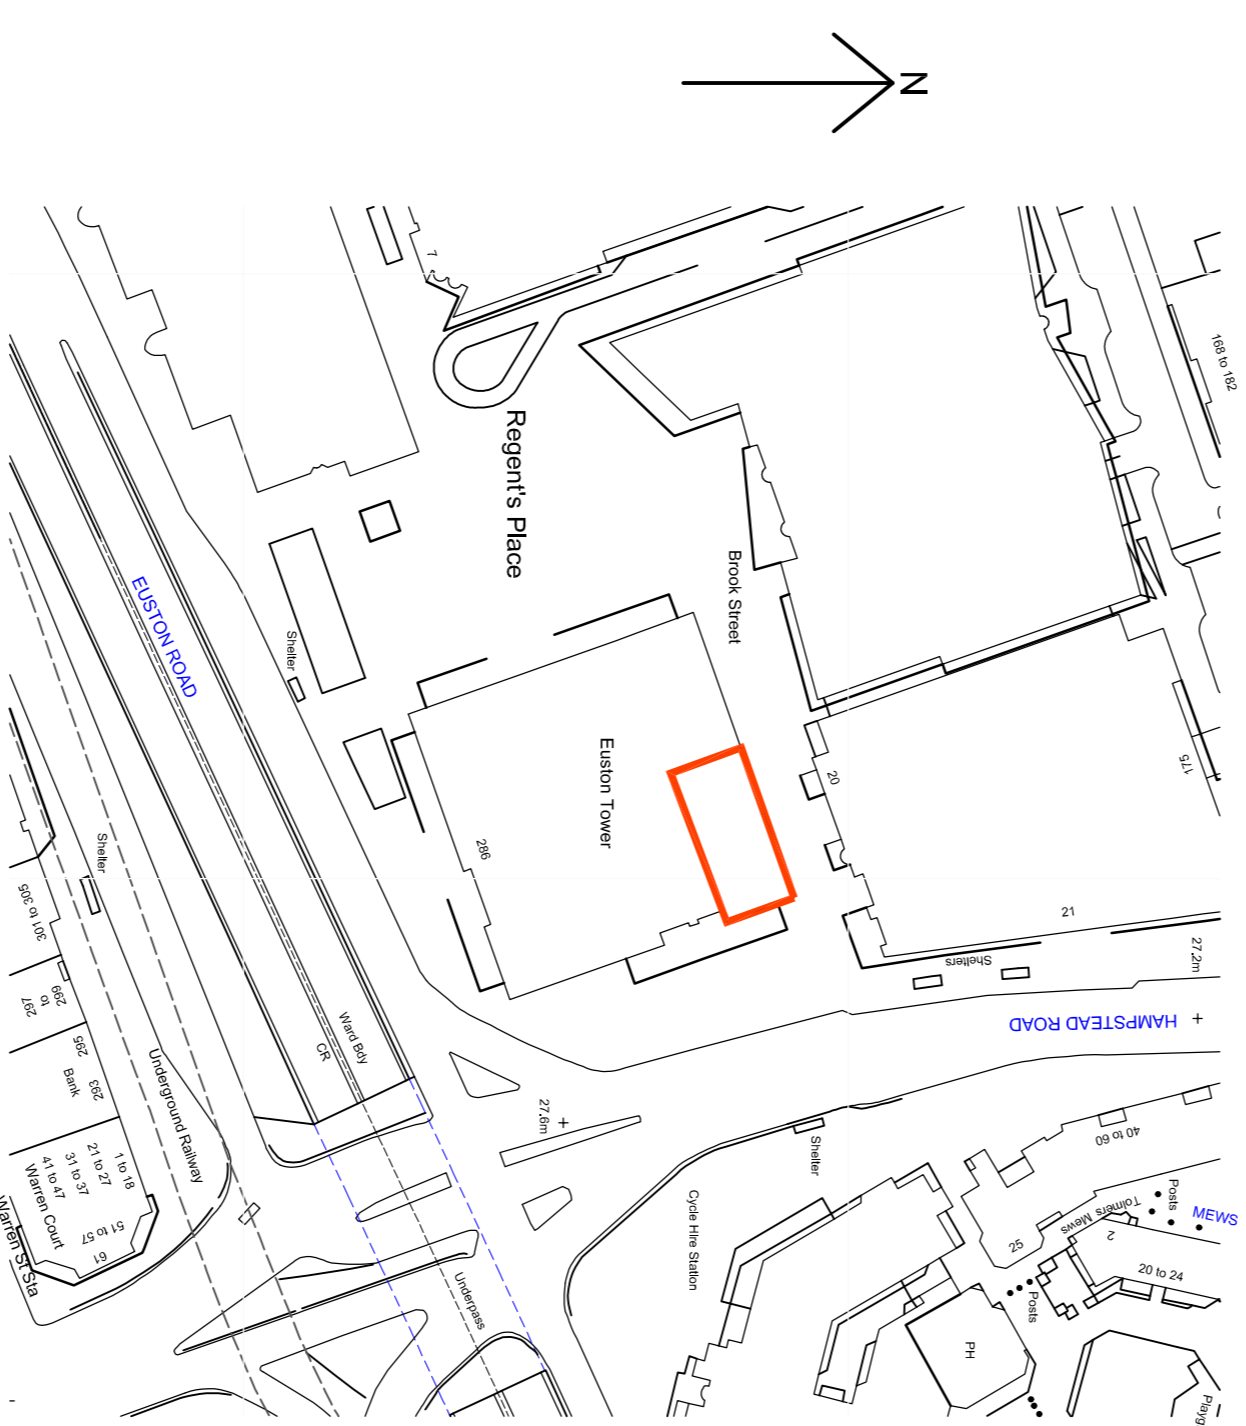

SITE LAYOUT PLAN (scale 1:1250)

Rev. Date. Amendments

bwp | boume wood partnership
SALISBURY HALL, LONDON CORNER, SALISBURY, WILTSHIRE, BA1 2JL
Tel: 01753 821587 Fax: 01753 828445
Email: enquiries@bwp.co.uk

Client / Project:

Cycle Republic
Unit 4, Euston Tower,
286 Euston Road, London
NW1 3DP

Drawing Title:

Site & Location Plan

Drawn By: _____ Date: **Oct 2014**

Scale: 1:500 & 1:1250 Size: **A1**

Job / Drawing Number: _____ Revision: _____

1710 PD02

Project Management and Cost Control of Construction Projects