



FRONT ELEVATION 1:100



REAR ELEVATION 1:100

DO NOT SCALE

R E V I S I O N S


PROJECT 8 JEFFREY'S STREET
LONDON NW1

TITLE
FRONT & REAR ELEVATIONS -
AS PROPOSED

252 : P/05

SCALE DRAWN DATE
approx 1:100 at A3 NF 11/14

DALE LOTH ARCHITECTS
1 CLIFF ROAD LONDON NW1 9AJ
TEL 020 7485 4003 FAX 020 7284 4490

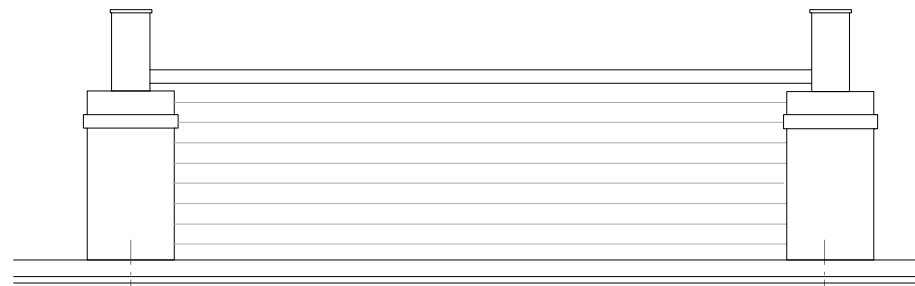

1st & 2nd FLOOR WINDOWS
 existing concrete lintels removed & replaced with flat gauged brick arches, windows replaced with new painted timber sash windows with six over six panes, glazing bar mouldings to match original pattern & slimlite double glazed units



GROUND FLOOR WINDOW
 existing window replaced with new painted timber sash window, with glazing bar mouldings to match original pattern and slimlite double glazed units



existing fanlight replaced with new decorative version in painted metal to match original pattern (eg: 25 & 27 Jeffrey's St)

FRONT ELEVATION



REAR ELEVATION

ROOF
 front & rear pitches (incl. vertical section) refinished in :
 natural blue-black slates
 38 x 25 tiling battens
 breather membrane
 38 x 50 counter battens
 foil insulation quilt
 existing 100 x 50 rafters with 80 insulation between plasterboard lining

DO NOT SCALE

REVISIONS



PROJECT 8 JEFFREY'S STREET
 LONDON NW1

TITLE
 FRONT & REAR ELEVATIONS -
 AS PROPOSED

252 : P/03

SCALE DRAWN DATE
 approx 1:50 at A3 NF 11/14

DALE LOTH ARCHITECTS
 1 CLIFF ROAD LONDON NW1 9AJ
 TEL 020 7485 4003 FAX 020 7284 4490

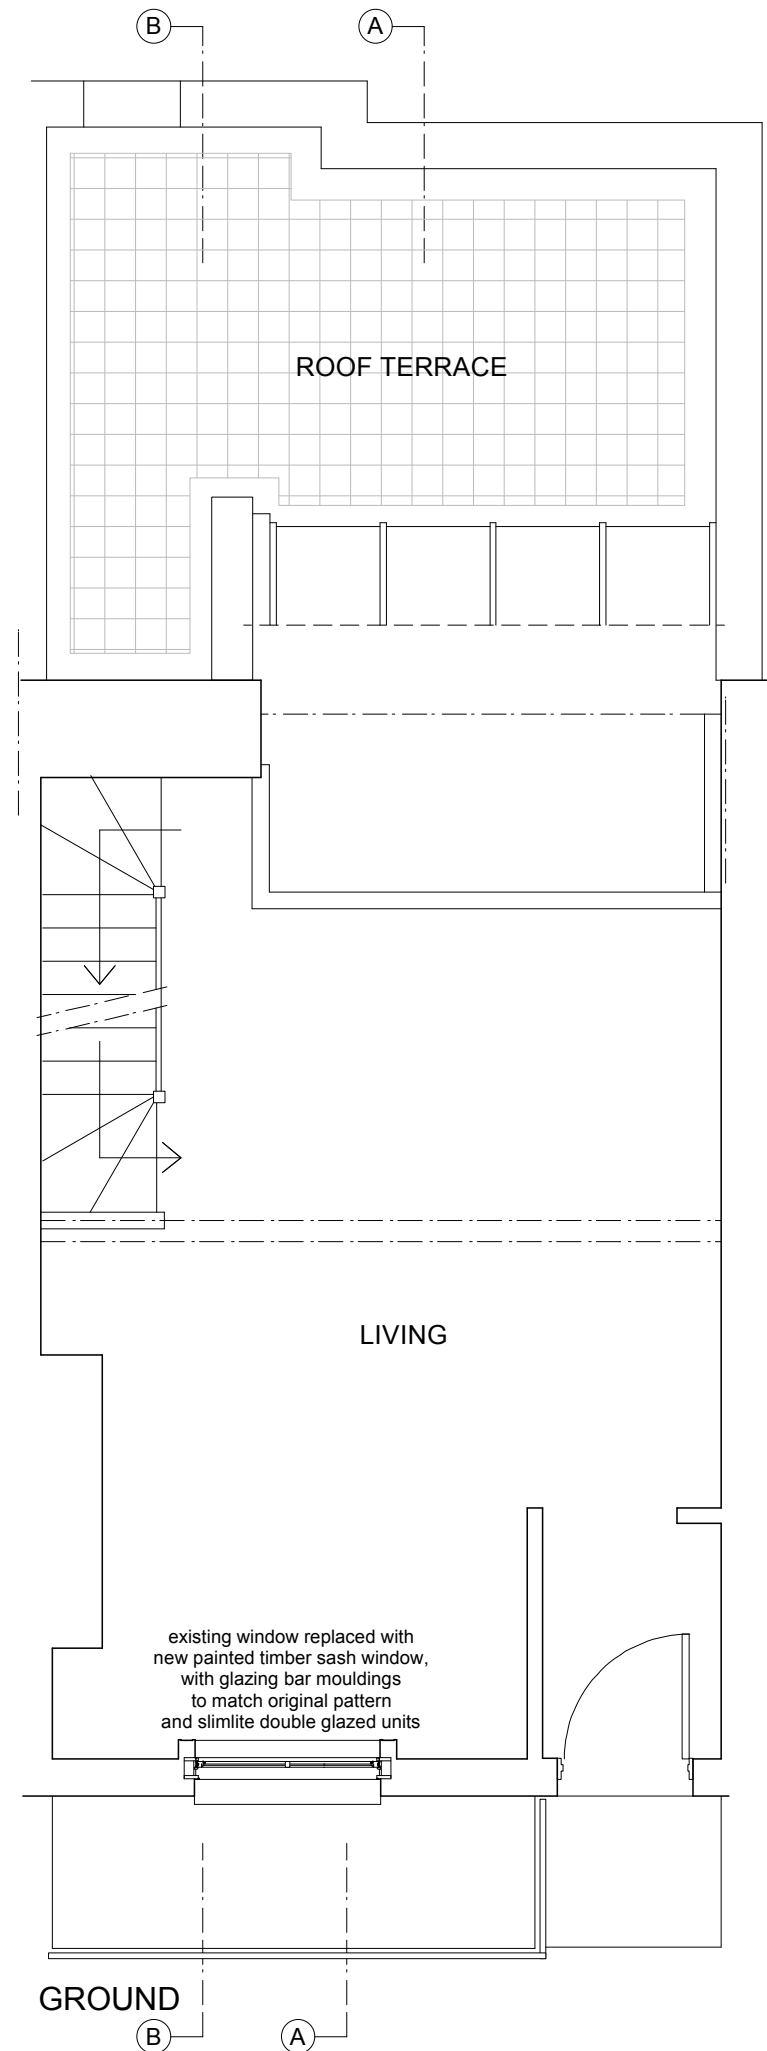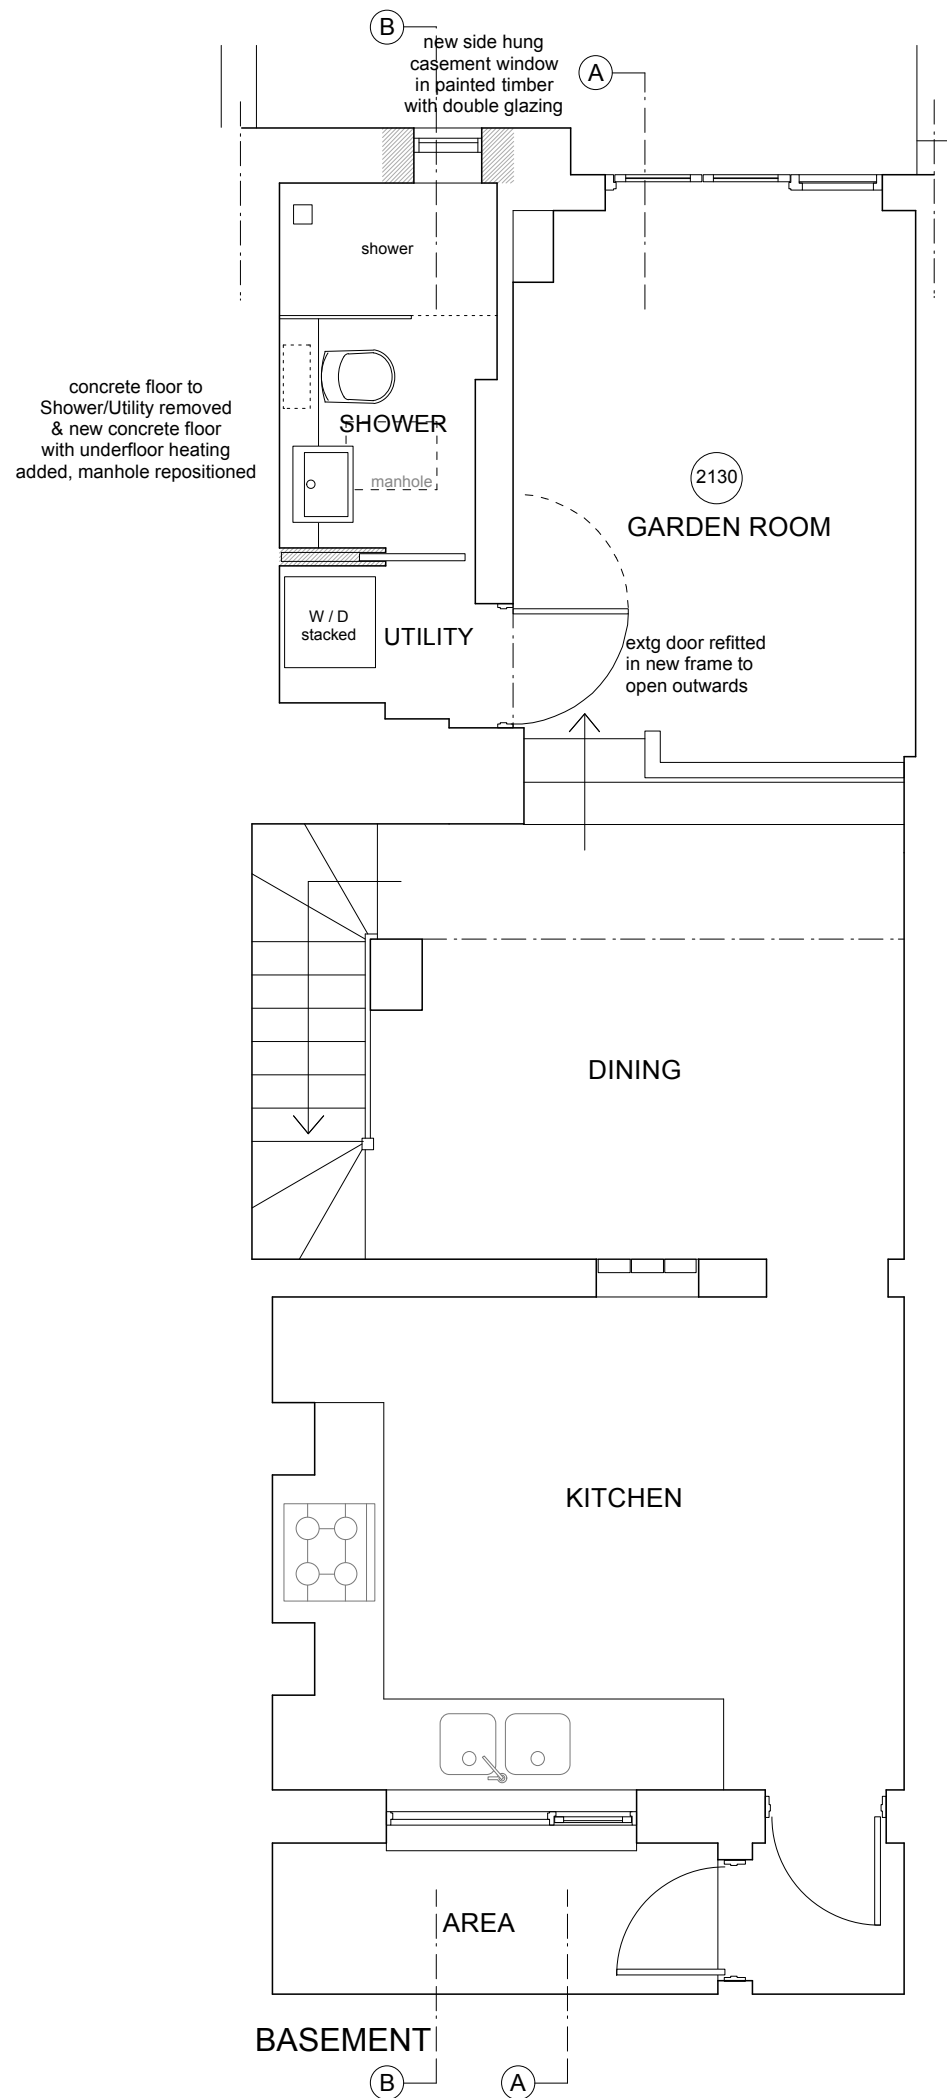

A section B-B lines added NF 1.12.14

DO NOT SCALE

REVISIONS

PROJECT 8 JEFFREY'S STREET
LONDON NW1

TITLE
BASEMENT & GROUND PLANS -
AS PROPOSED

252 : P/01A


SCALE DRAWN DATE
approx 1:50 at A3 NF 11/14

DALE LOTH ARCHITECTS


1 CLIFF ROAD LONDON NW1 9AJ
TEL 020 7485 4003 FAX 020 7284 4490




north

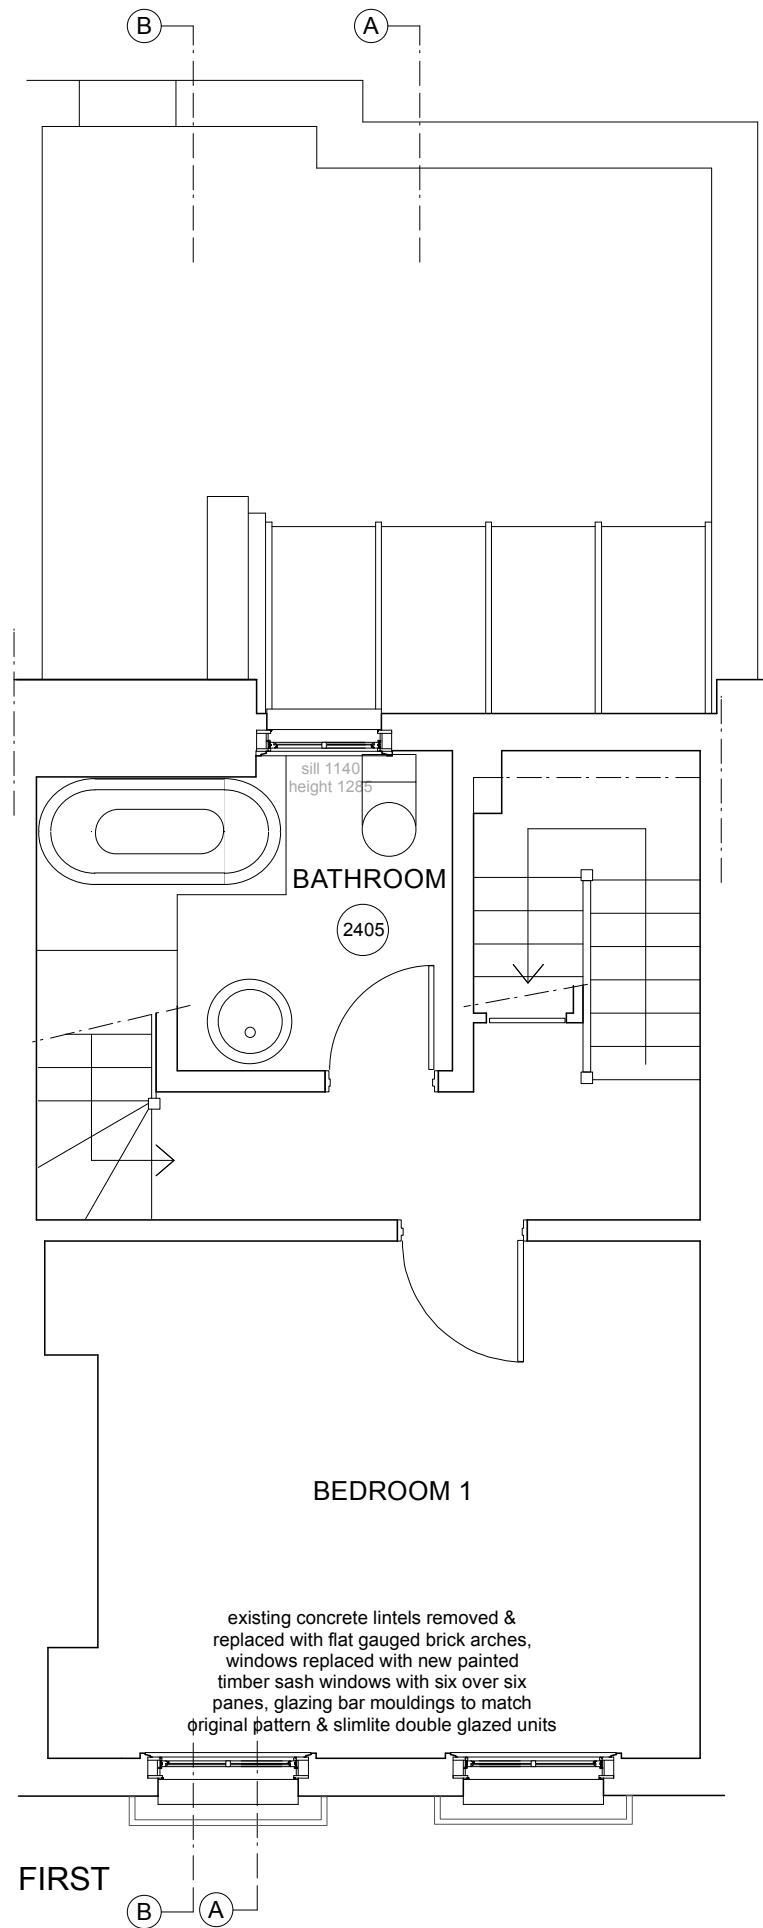


FIRST

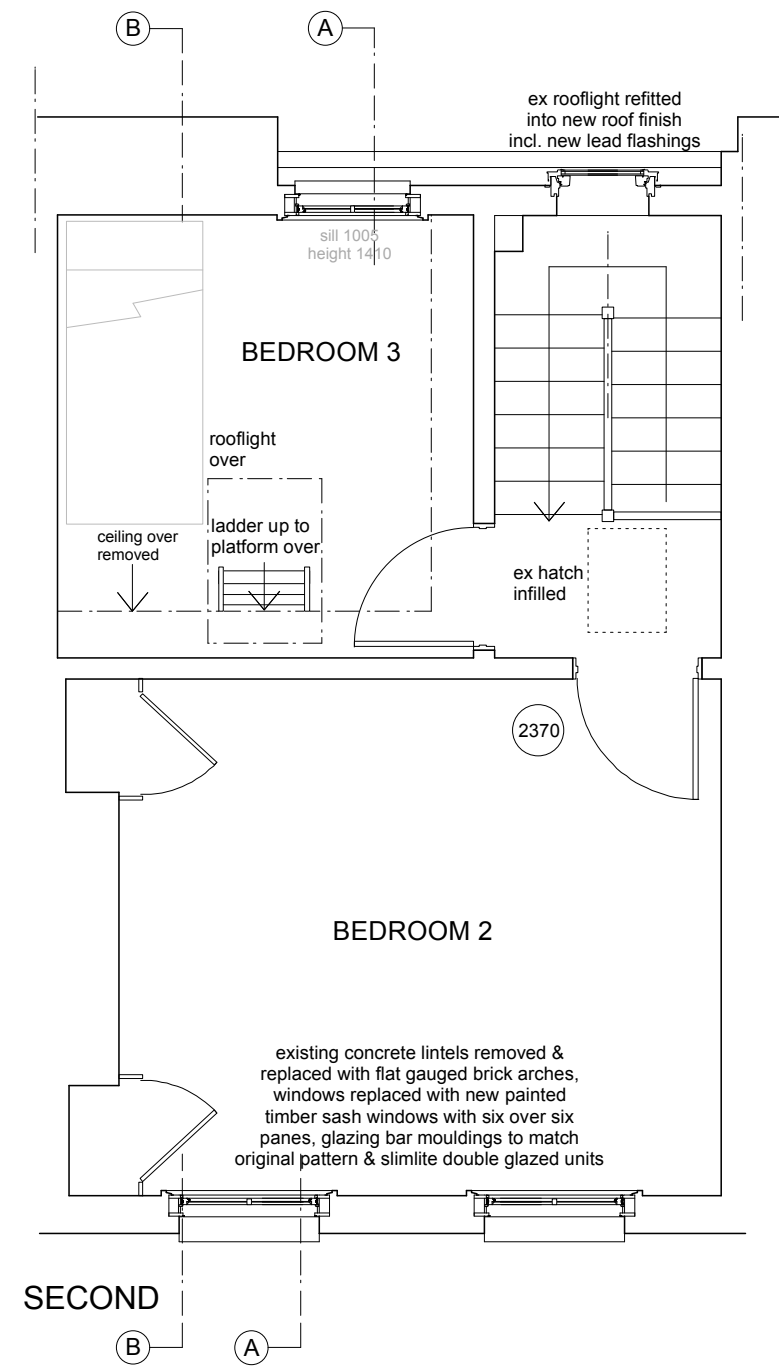

SECOND

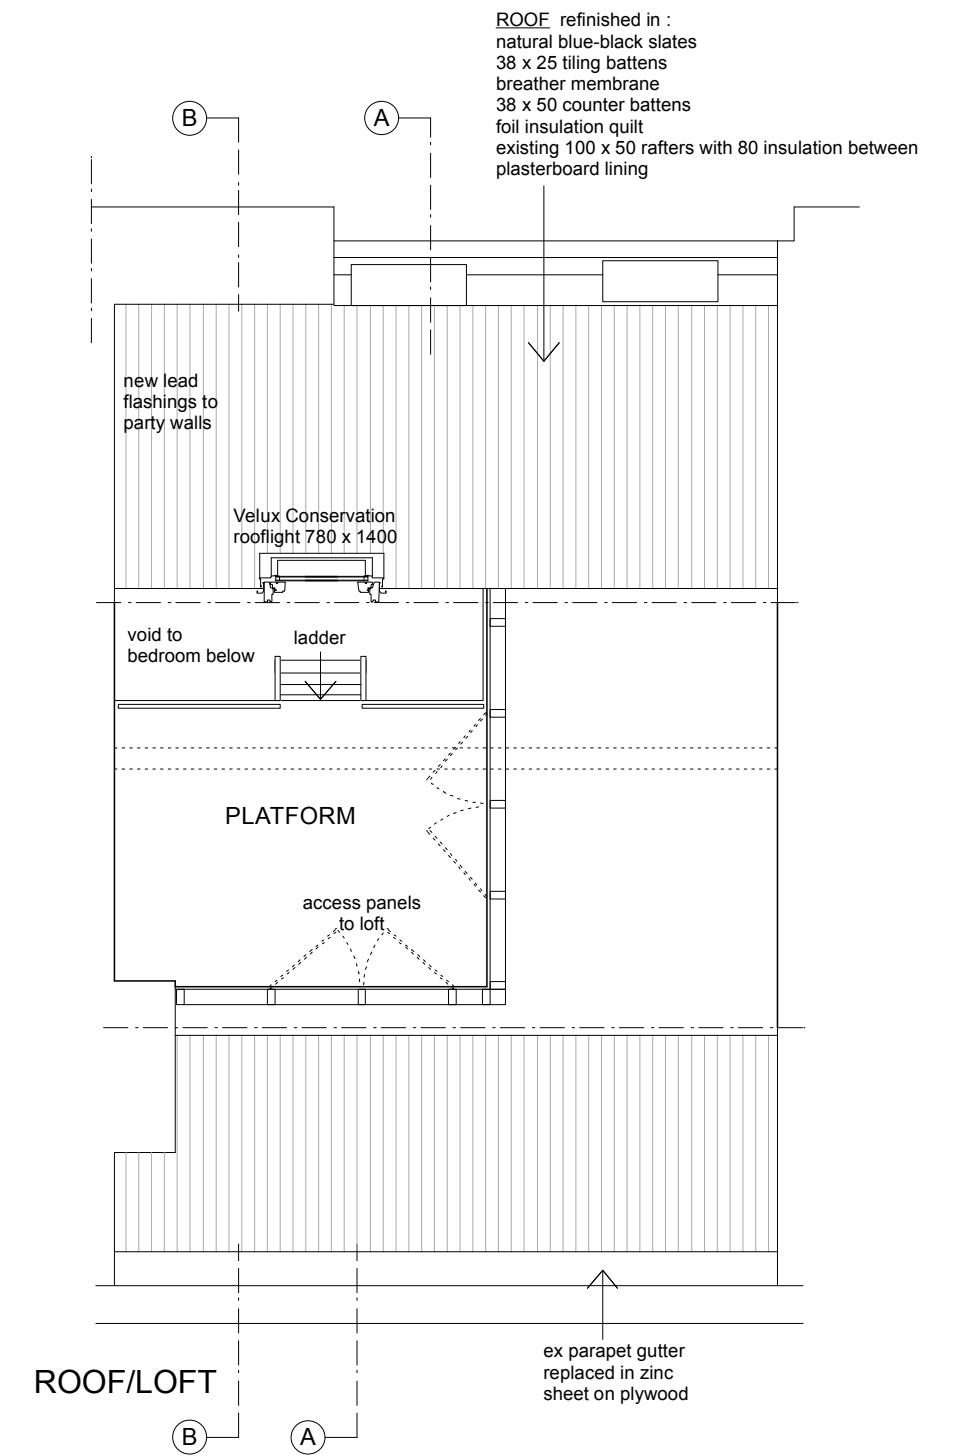

ROOF/LOFT

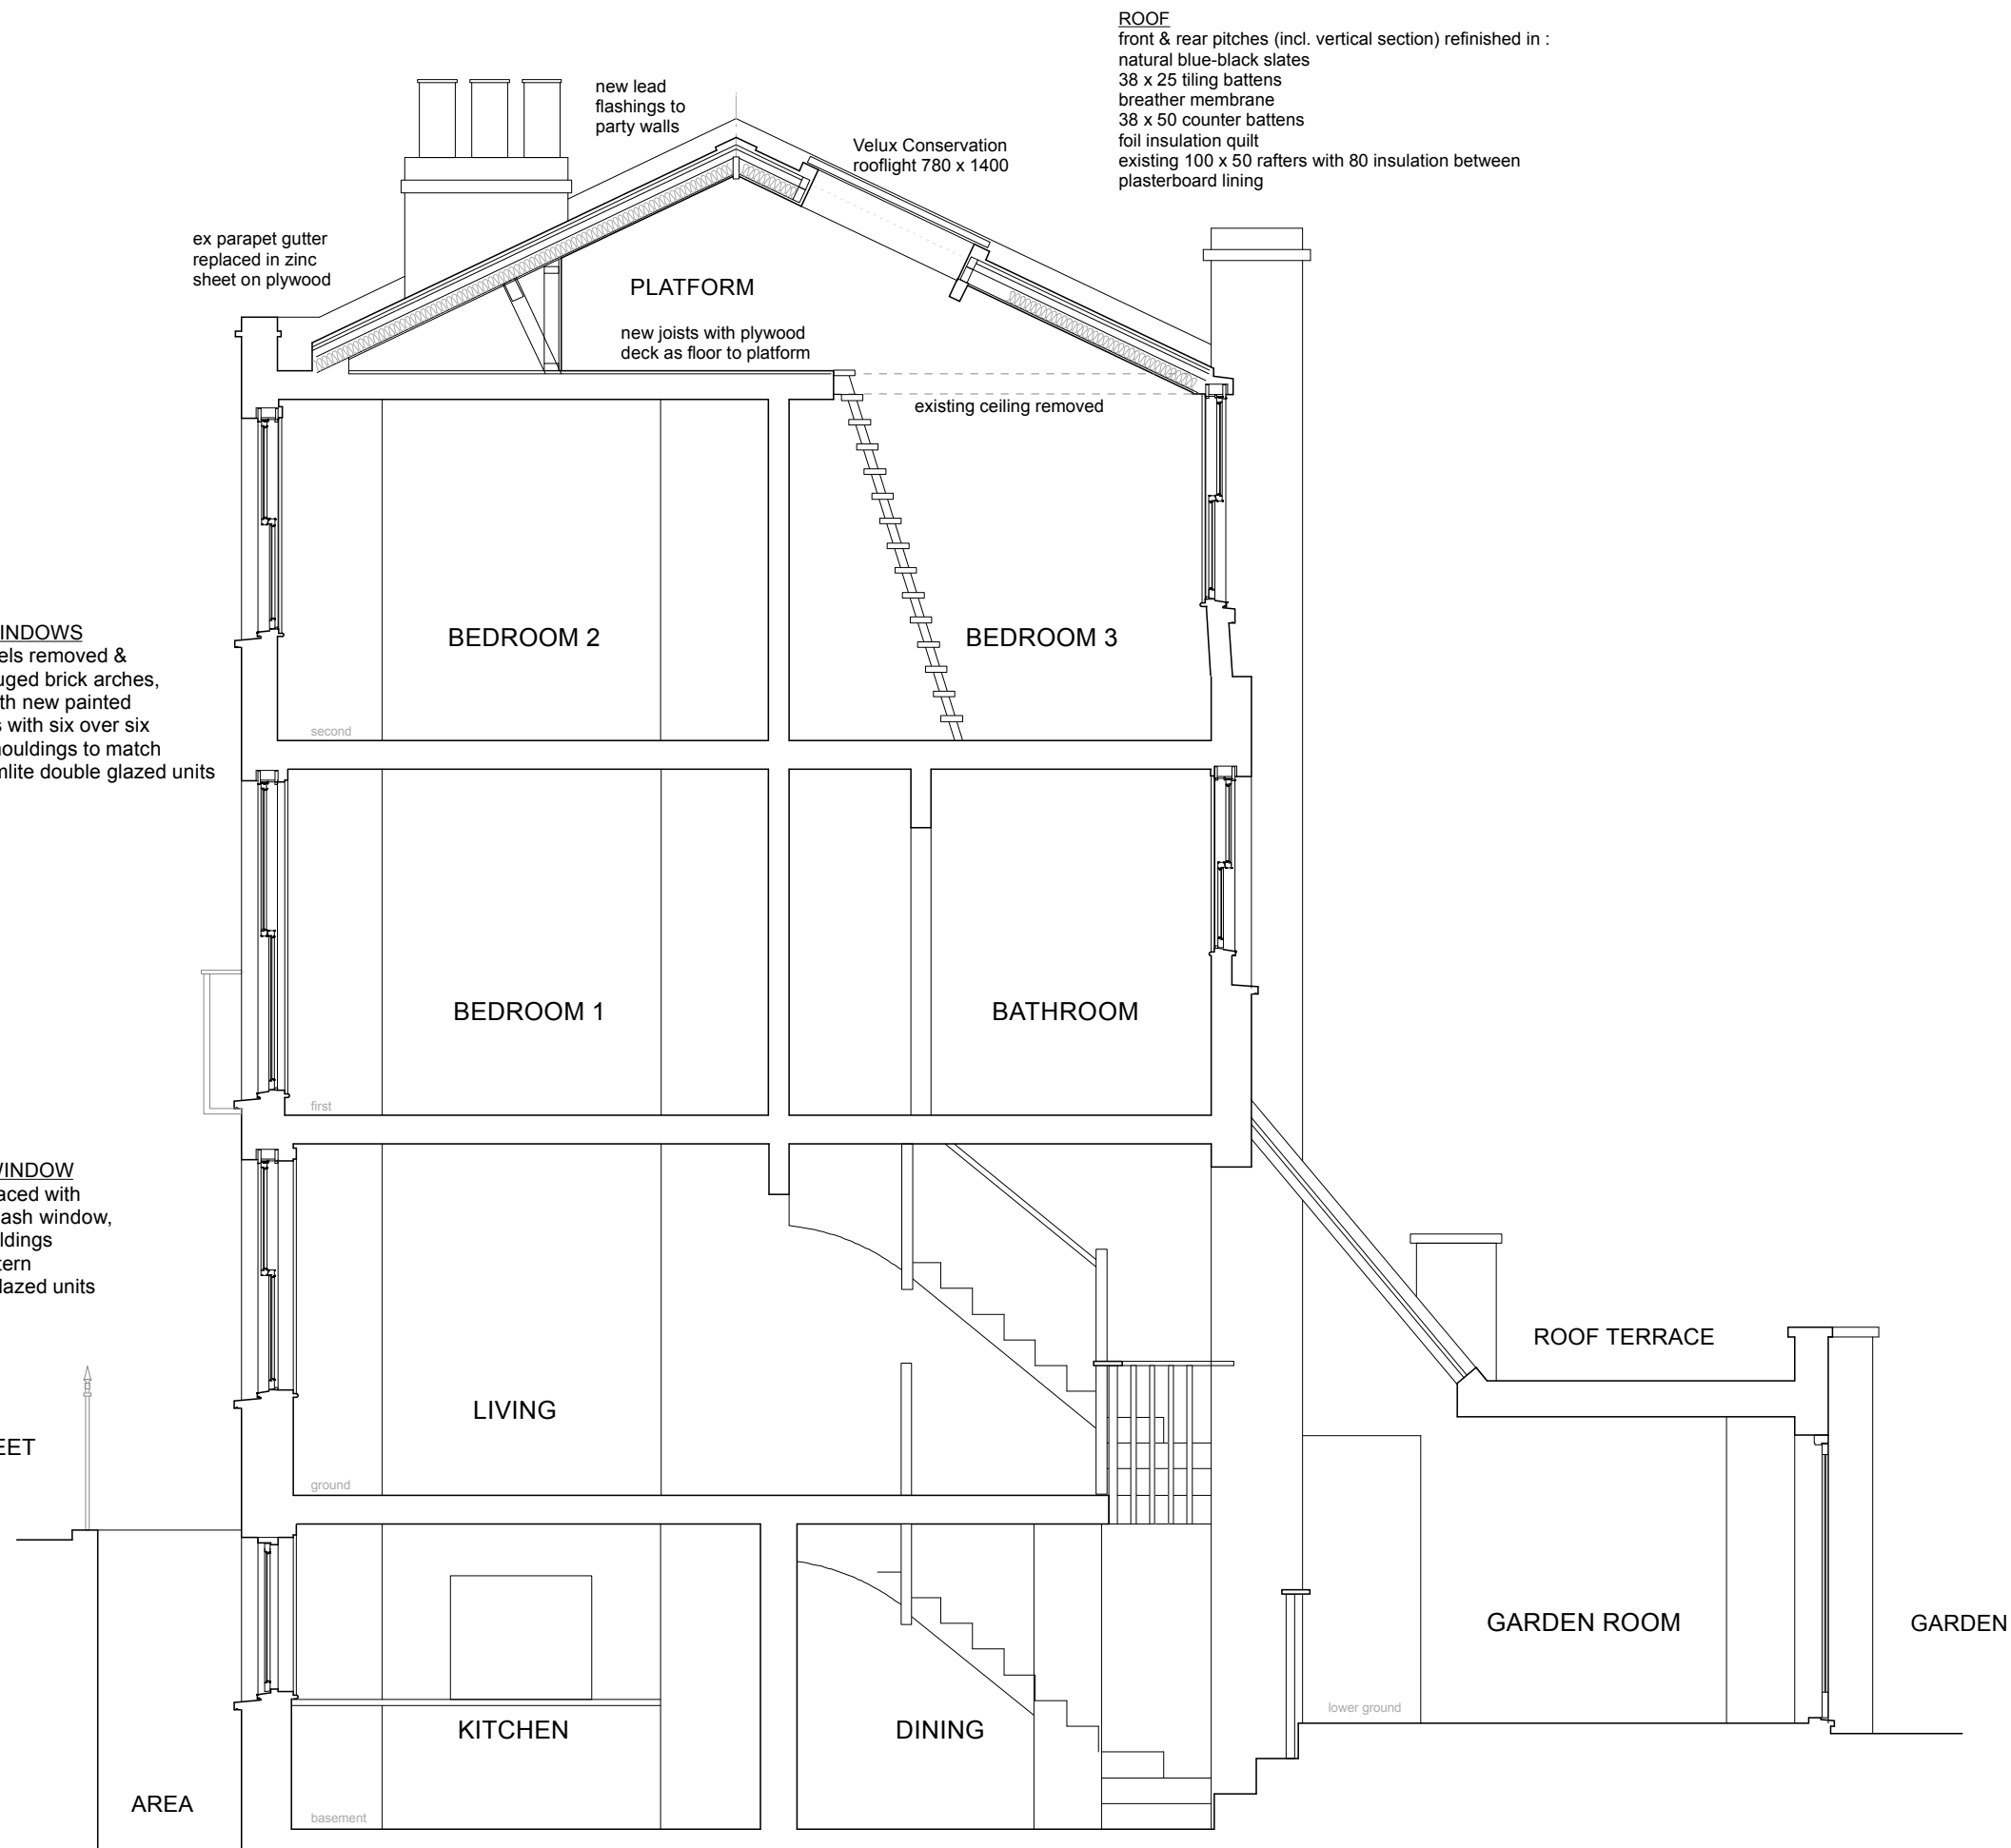

SECTION A - A

REVISIONS

PROJECT 8 JEFFREY'S STREET
LONDON NW1

TITLE
SECTION A - A :
AS PROPOSED

SCALE DRAWN DATE
approx 1:50 at A3 NF 11/14


DALE LOTH ARCHITECTS

1 CLIFF ROAD LONDON NW1 9AJ
TEL 020 7485 4003 FAX 020 7284 4490

252 : P/04


DO NOT SCALE

ROOF
 front & rear pitches (incl. vertical section) refinished in :
 natural blue-black slates
 38 x 25 tiling battens
 breather membrane
 38 x 50 counter battens
 foil insulation quilt
 existing 100 x 50 rafters with 80 insulation between
 plasterboard lining

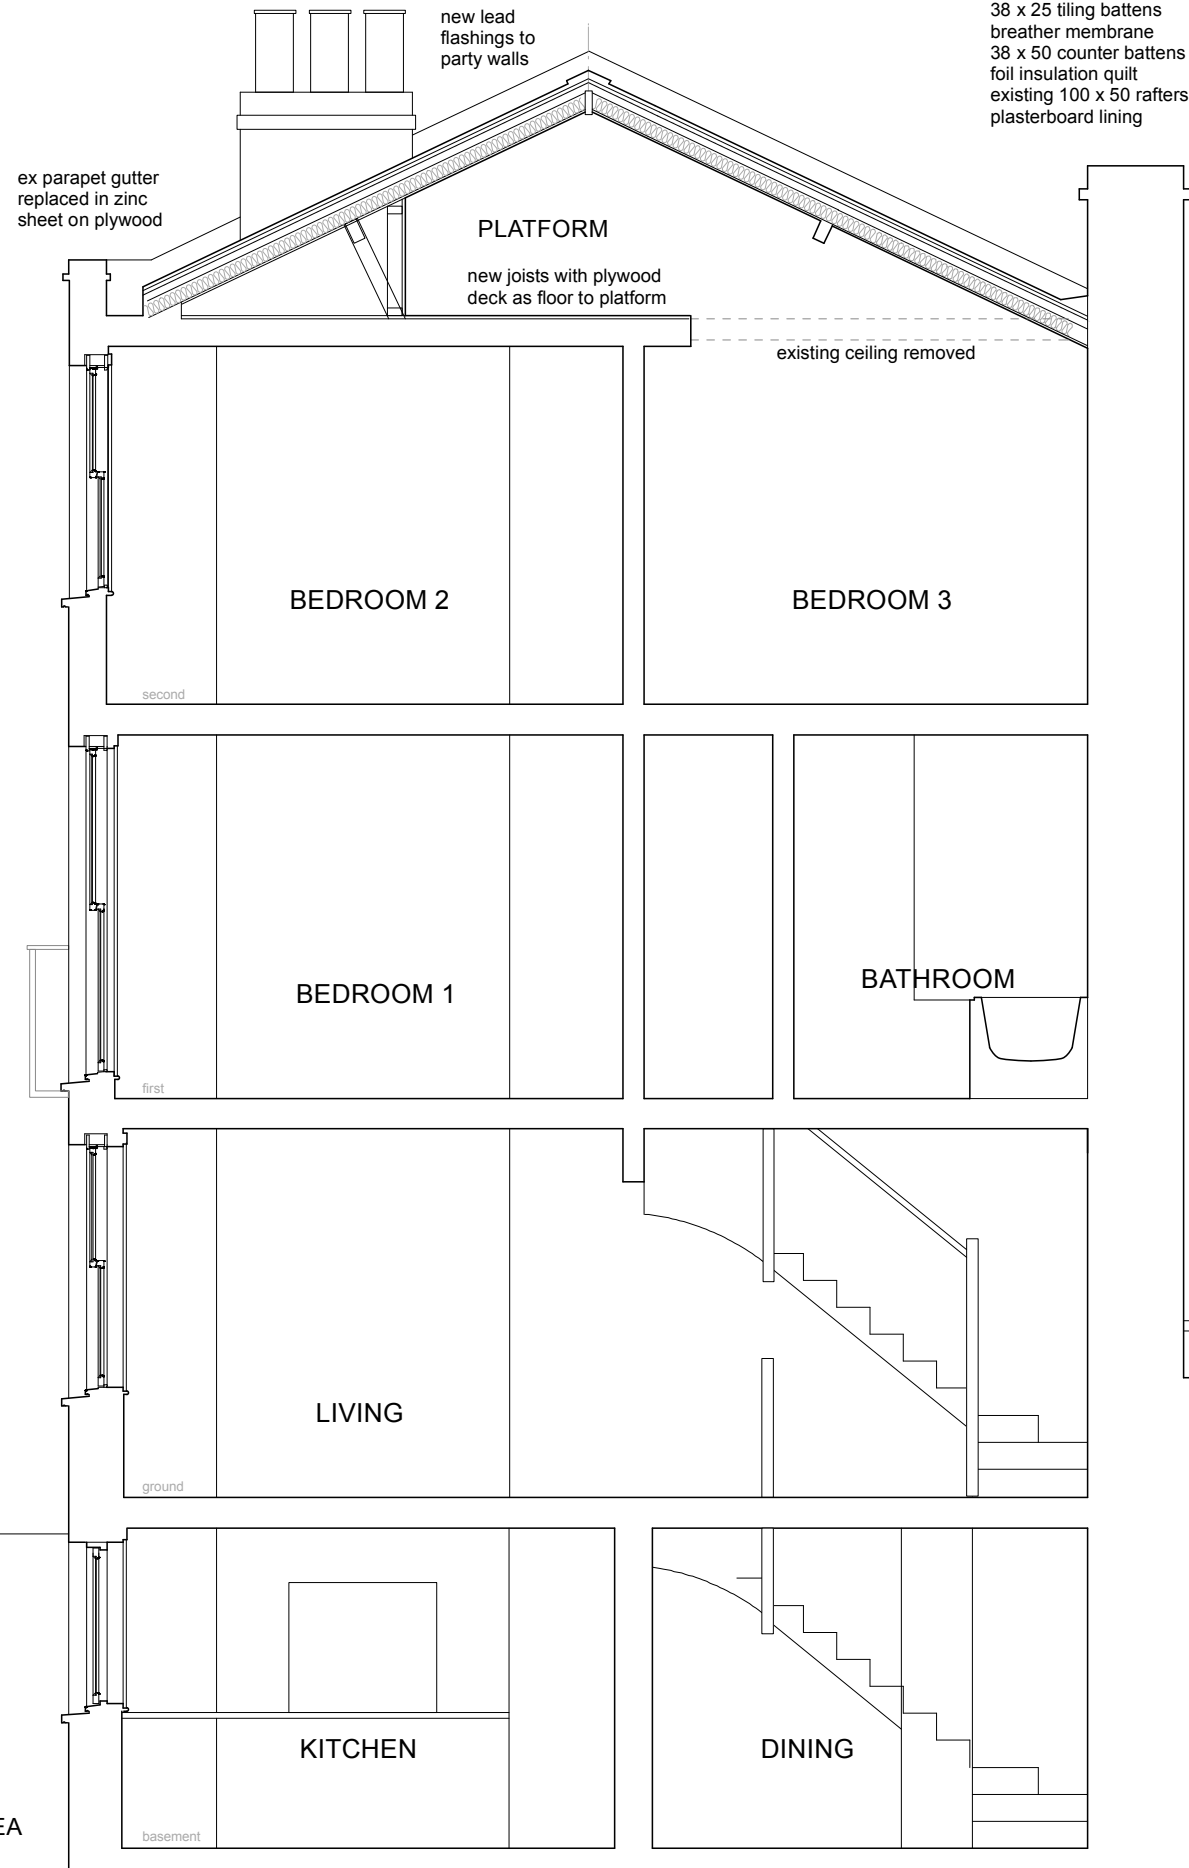

JEFFREY'S STREET

SECTION B - B

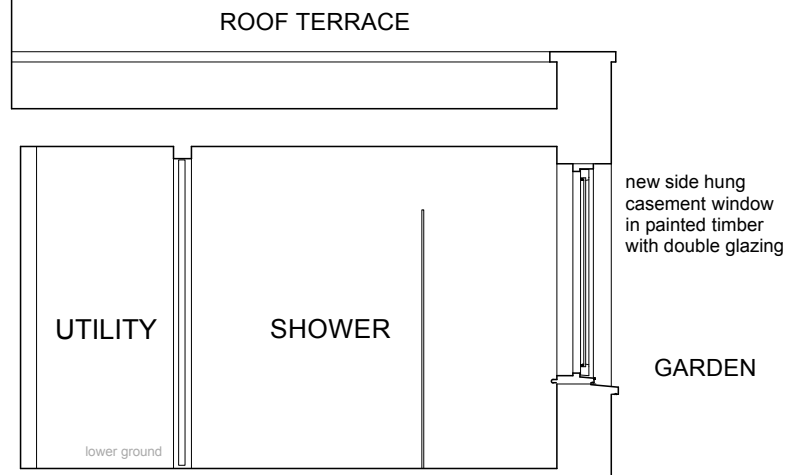

REVISIONS DO NOT SCALE

PROJECT 8 JEFFREY'S STREET
 LONDON NW1

TITLE
 SECTION B - B :
 AS PROPOSED

252 : P/08

SCALE DRAWN DATE
 approx 1:50 at A3 NF 12/14

DALE LOTH ARCHITECTS
 1 CLIFF ROAD LONDON NW1 9AJ
 TEL 020 7485 4003 FAX 020 7284 4490