



FRONT ELEVATION 1:100



REAR ELEVATION 1:100

*DO NOT SCALE*

R E V I S I O N S

---

**PROJECT** 8 JEFFREY'S STREET  
LONDON NW1

---

**TITLE**  
FRONT & REAR ELEVATIONS -  
AS EXISTING

252 : S/05

---

SCALE DRAWN DATE  
approx 1:100 at A3 NF 11/14

**DALE LOTH ARCHITECTS**  
1 CLIFF ROAD LONDON NW1 9AJ  
TEL 020 7485 4003 FAX 020 7284 4490



FRONT ELEVATION



REAR ELEVATION

REVISIONS *DO NOT SCALE*




**PROJECT** 8 JEFFREY'S STREET  
LONDON NW1

**TITLE**  
FRONT & REAR ELEVATIONS -  
AS EXISTING

252 : S/03

SCALE DRAWN DATE  
approx 1:50 at A3 NF 10/14

**DALE LOTH ARCHITECTS**  
1 CLIFF ROAD LONDON NW1 9AJ  
TEL 020 7485 4003 FAX 020 7284 4490

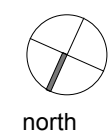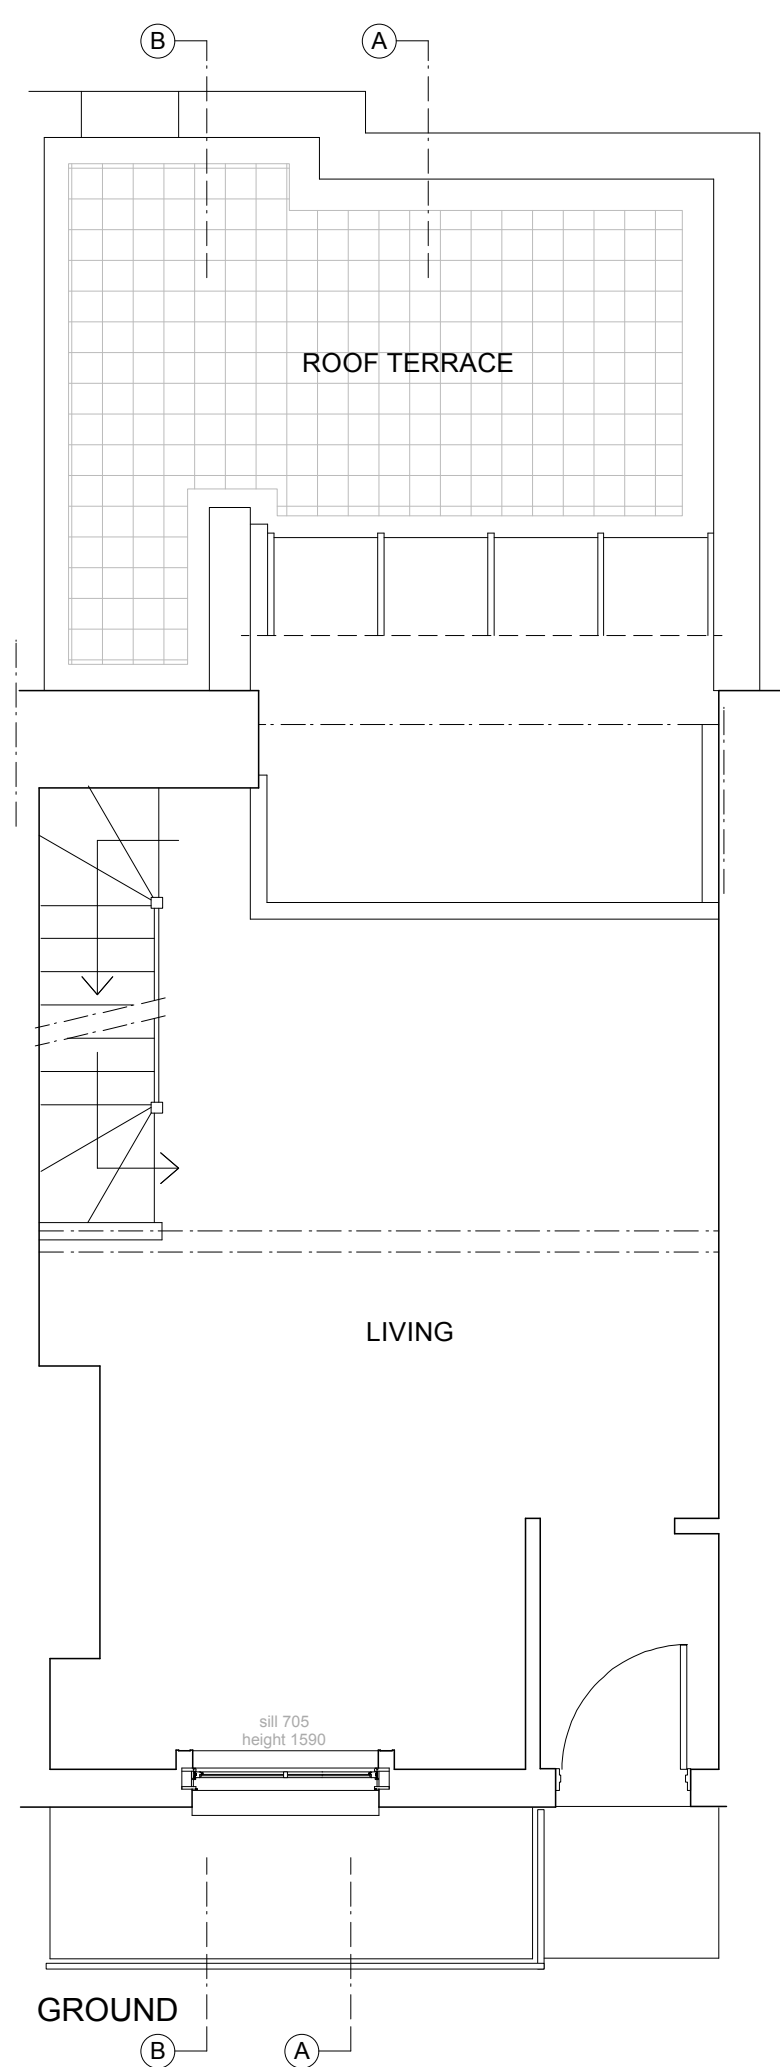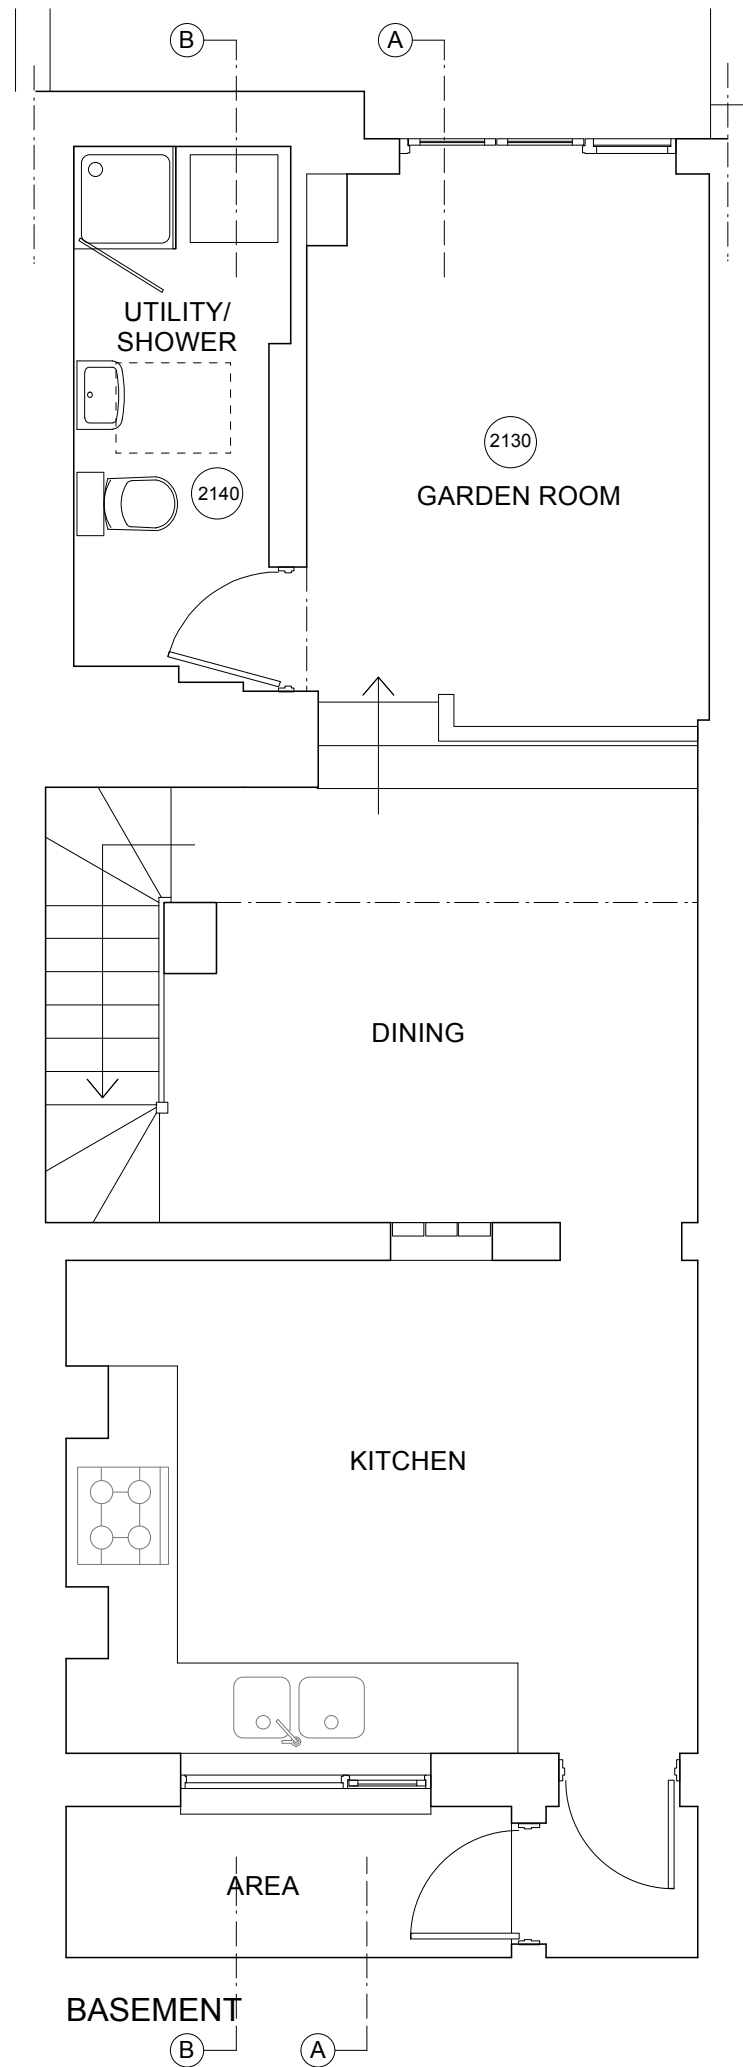

A section B-B lines added NF 1.12.14

DO NOT SCALE

REVISIONS


**PROJECT** 8 JEFFREY'S STREET  
LONDON NW1

**TITLE**  
BASEMENT & GROUND PLANS -  
AS EXISTING


252 : S/01A

SCALE DRAWN DATE  
approx 1:50 at A3 NF 10/14

**DALE LOTH ARCHITECTS**  
1 CLIFF ROAD LONDON NW1 9AJ  
TEL 020 7485 4003 FAX 020 7284 4490

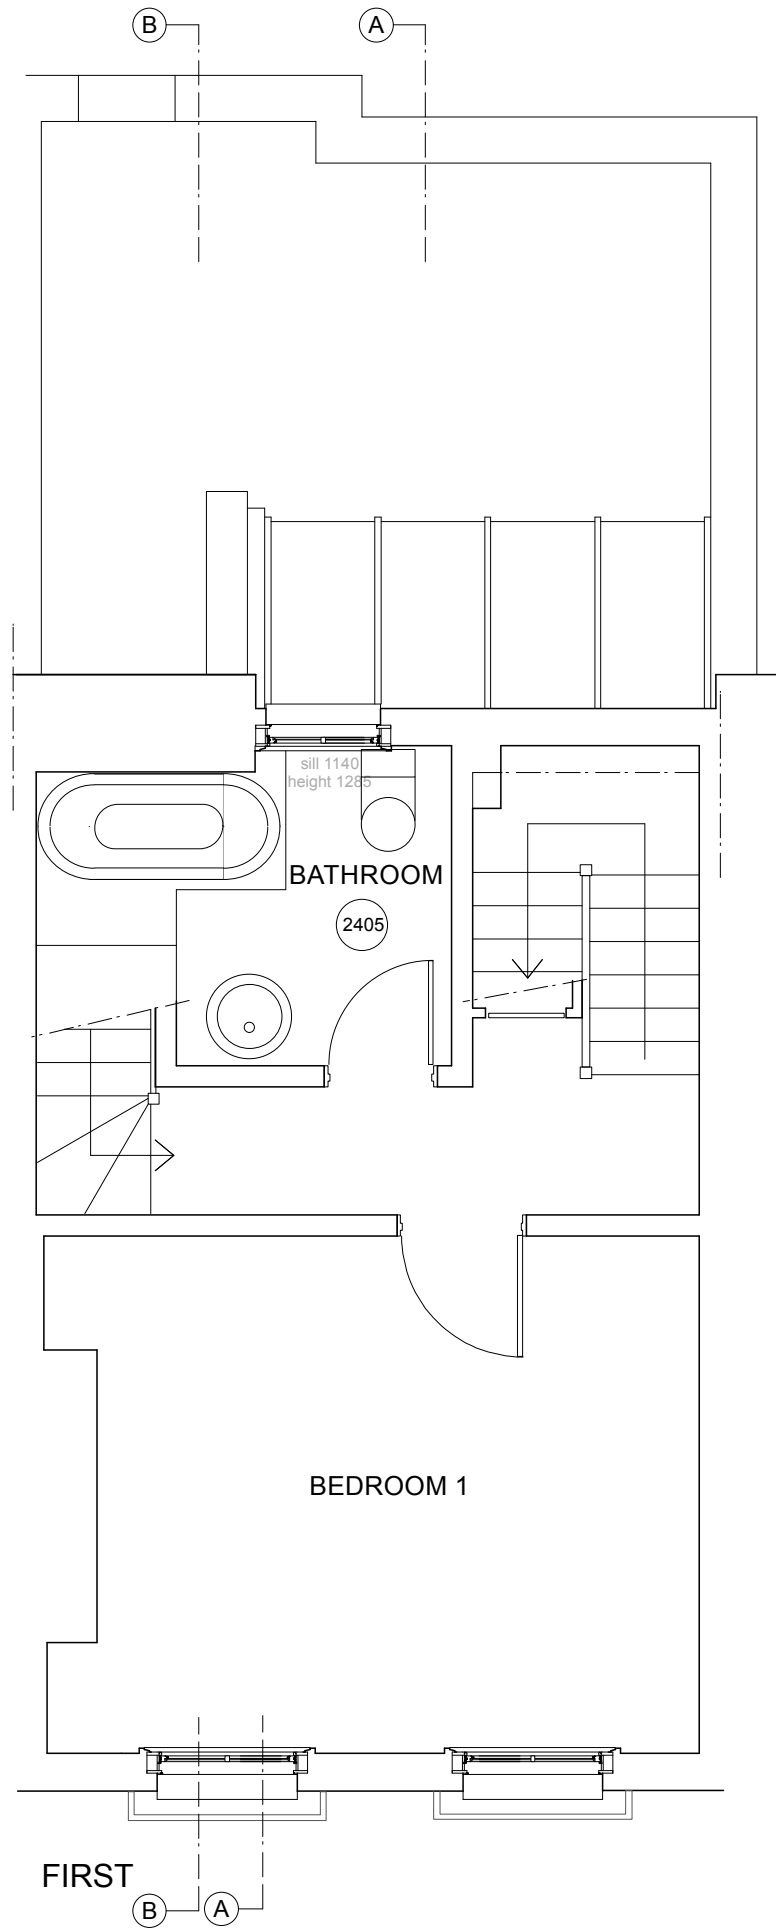

FIRST

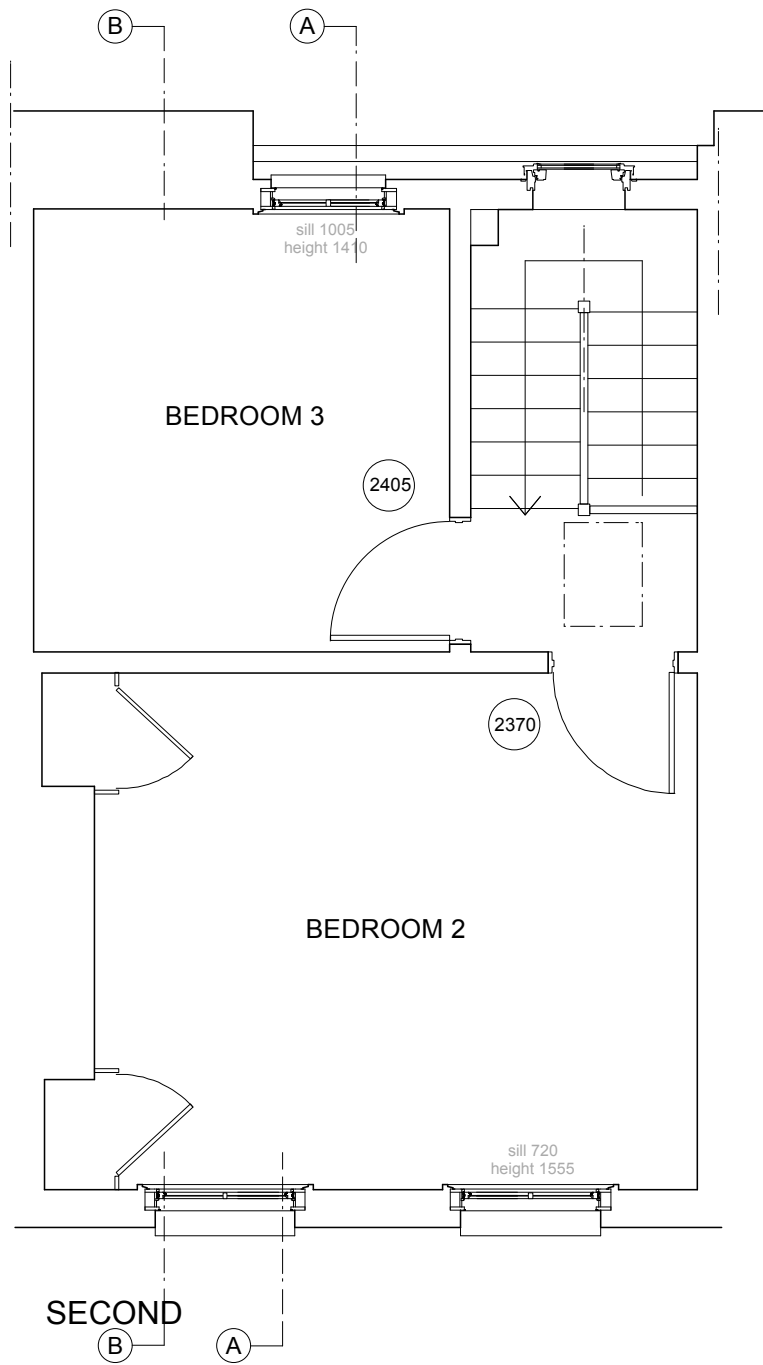

SECOND

A section B-B lines added NF 1.12.14 DO NOT SCALE

REVISIONS

PROJECT 8 JEFFREY'S STREET  
LONDON NW1

TITLE  
FIRST & SECOND PLANS -  
AS EXISTING

252 : S/02A

SCALE DRAWN DATE  
approx 1:50 at A3 NF 10/14

**DALE LOTH ARCHITECTS**  
1 CLIFF ROAD LONDON NW1 9AJ  
TEL 020 7485 4003 FAX 020 7284 4490



SECTION A - A

REVISIONS DO NOT SCALE

PROJECT 8 JEFFREY'S STREET  
LONDON NW1

TITLE  
SECTION A - A :  
AS EXISTING

252 : S/04

SCALE DRAWN DATE  
approx 1:50 at A3 NF 10/14

**DALE LOTH ARCHITECTS**

1 CLIFF ROAD LONDON NW1 9AJ  
TEL 020 7485 4003 FAX 020 7284 4490



SECTION B - B

REVISIONS *DO NOT SCALE*

PROJECT 8 JEFFREY'S STREET  
LONDON NW1

TITLE  
SECTION B - B :  
AS EXISTING

252 : S/06

SCALE DRAWN DATE  
approx 1:50 at A3 NF 12/14

DALE LOTH ARCHITECTS  
1 CLIFF ROAD LONDON NW1 9AJ  
TEL 020 7485 4003 FAX 020 7284 4490