



Section G-G as Proposed  
Existing Levels shown dotted

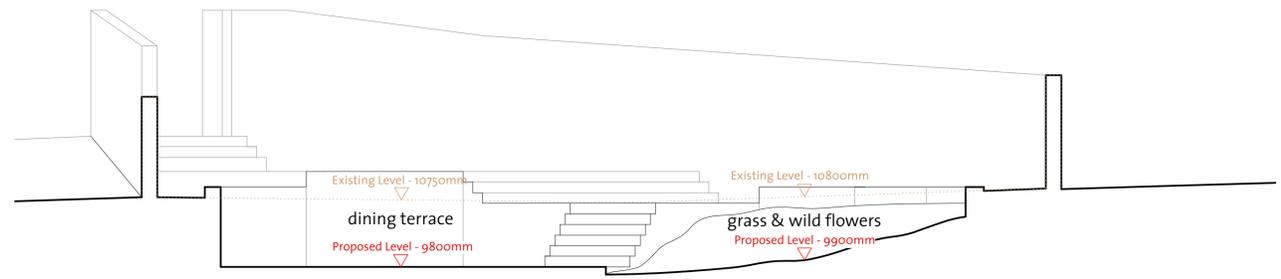

Section H-H as Proposed  
Existing Levels shown dotted

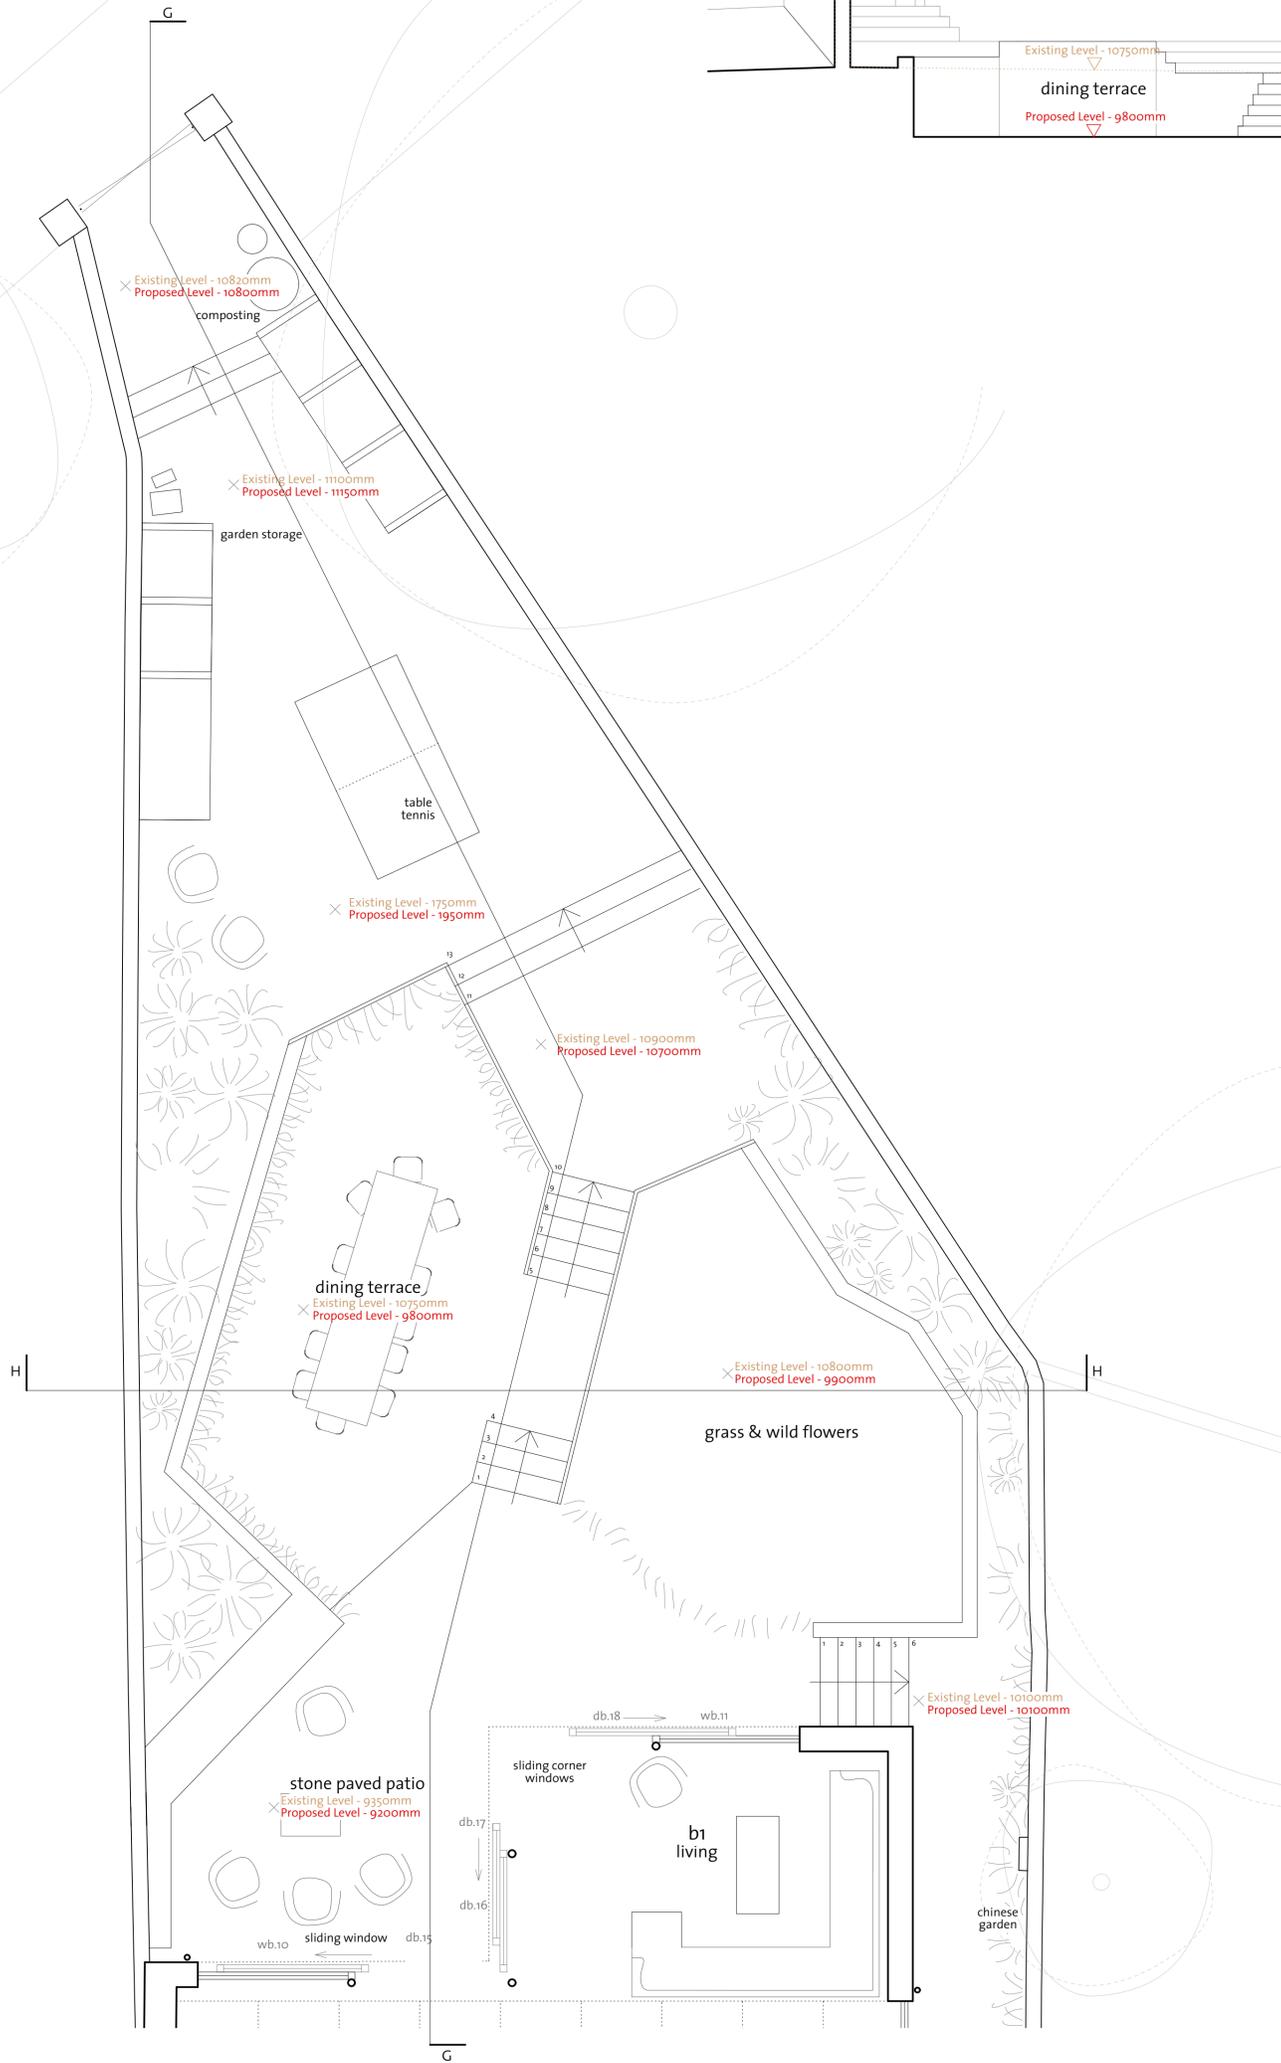

Garden Plan as Proposed

PLANNING

34 ORNAN ROAD, LONDON, NW3  
GARDEN PLAN & SECTIONS

ASH SAKULA ARCHITECTS  
020 7831 0195  
ashsak.com

Scale 1:100@A3, 1:200@A1  
Drawn by LJ Checked by RS  
AUGUST 2014

ORN