



PROPOSED REAR ELEVATION

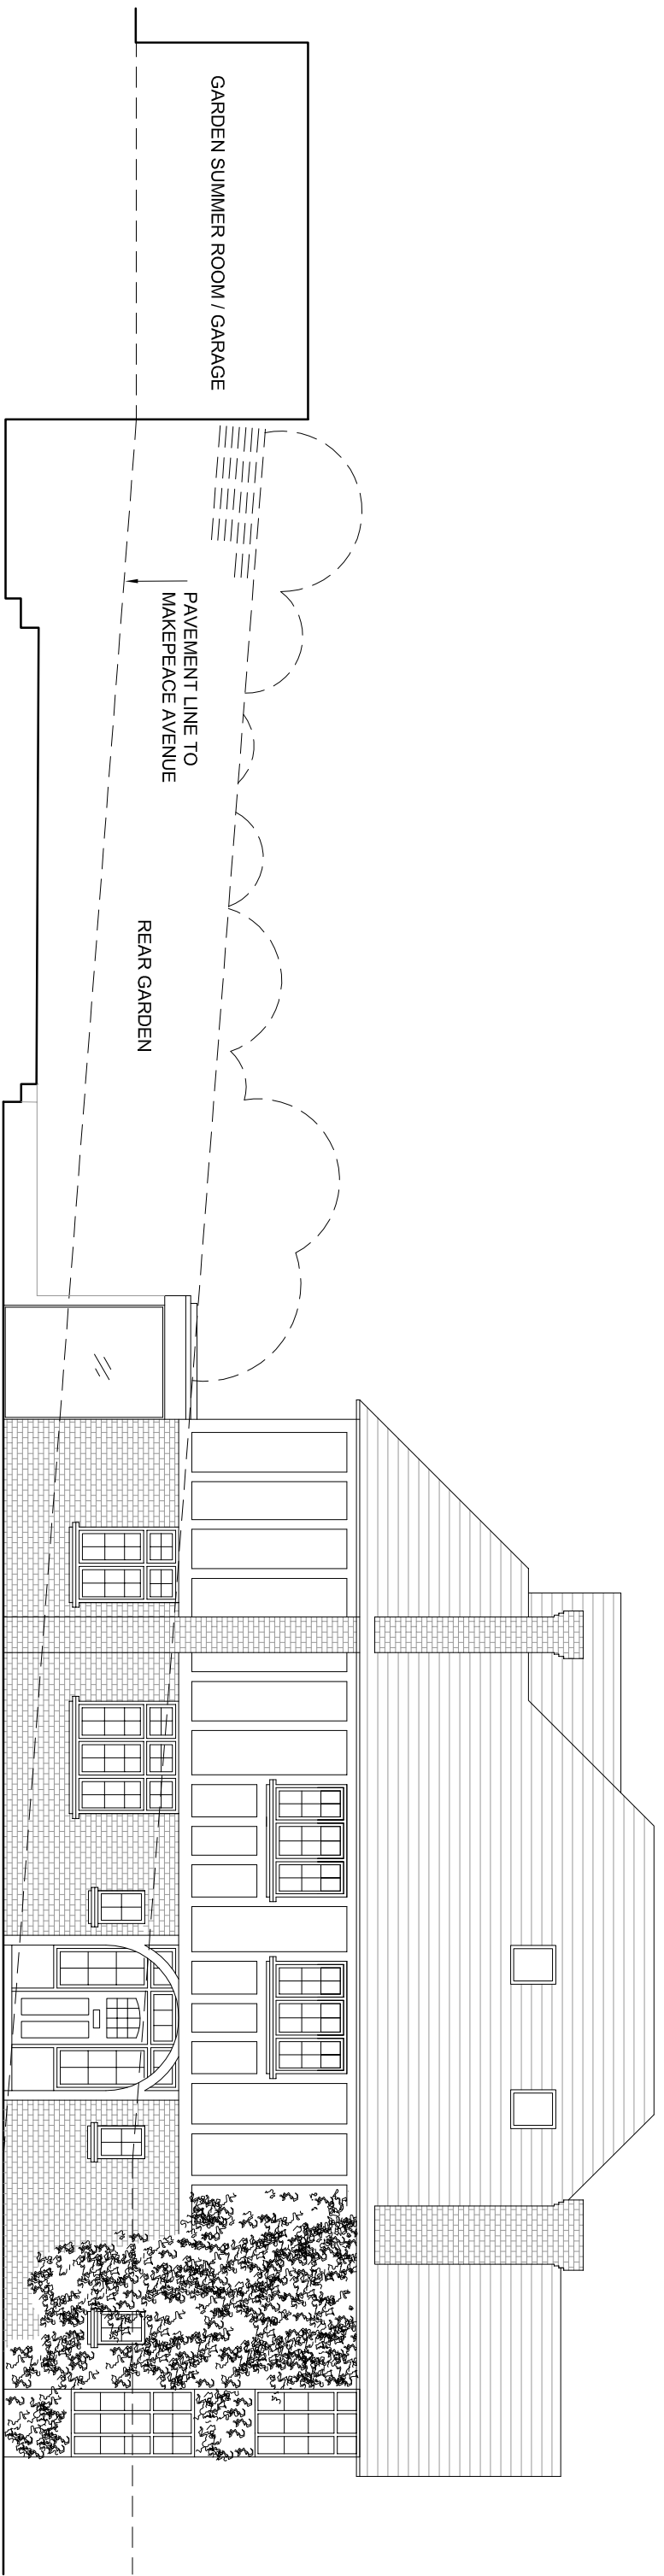

PROPOSED MAKEPEACE AVENUE SIDE ELEVATION

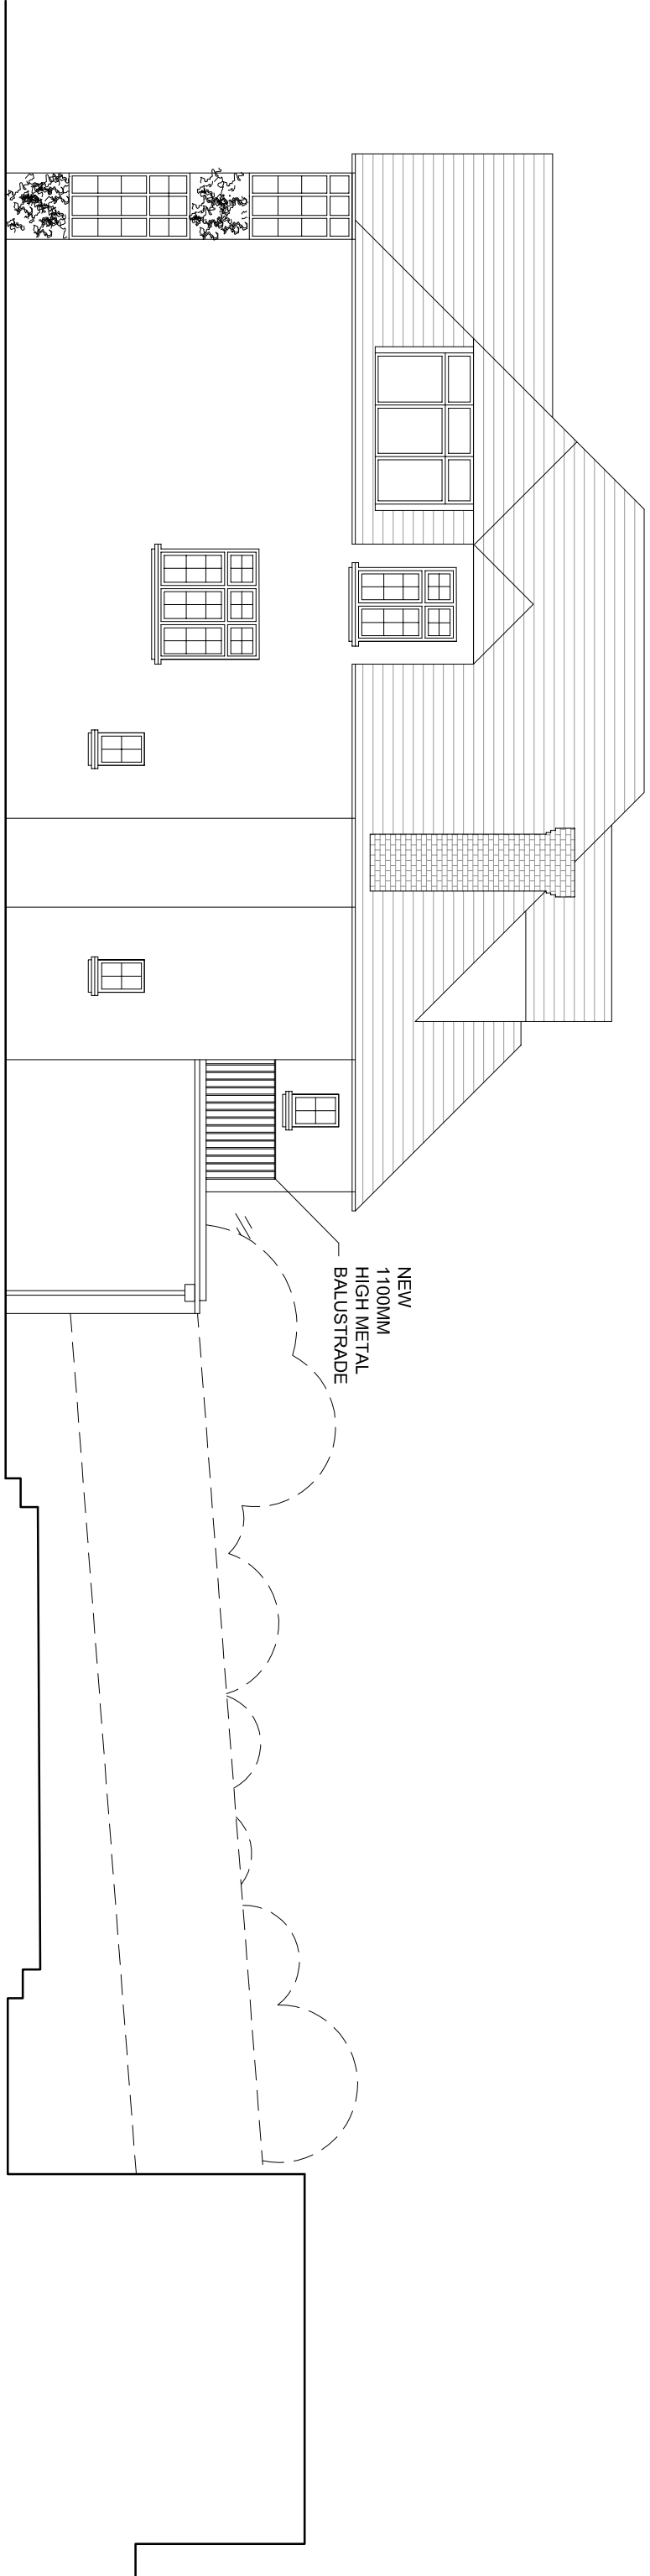

PROPOSED SIDE ELEVATION

