


REVISION	DATE
A DRAWING UPDATED. SECTIONAL INDICATION ADDED. NOTE ADDED.	27.11.2014 MM

This drawing is the property of Design Venue Limited. Copyright and design right are reserved by them and the drawing is issued on the condition that it is not copied either wholly or in part without the written consent of Design Venue Limited.
Figured dimensions to take preference over those scaled. All dimensions to be checked on site before commencement of any work or shop drawings. This drawing is to be read with the specification when existing. Any discrepancies should be brought to the attention of the architect / designer.

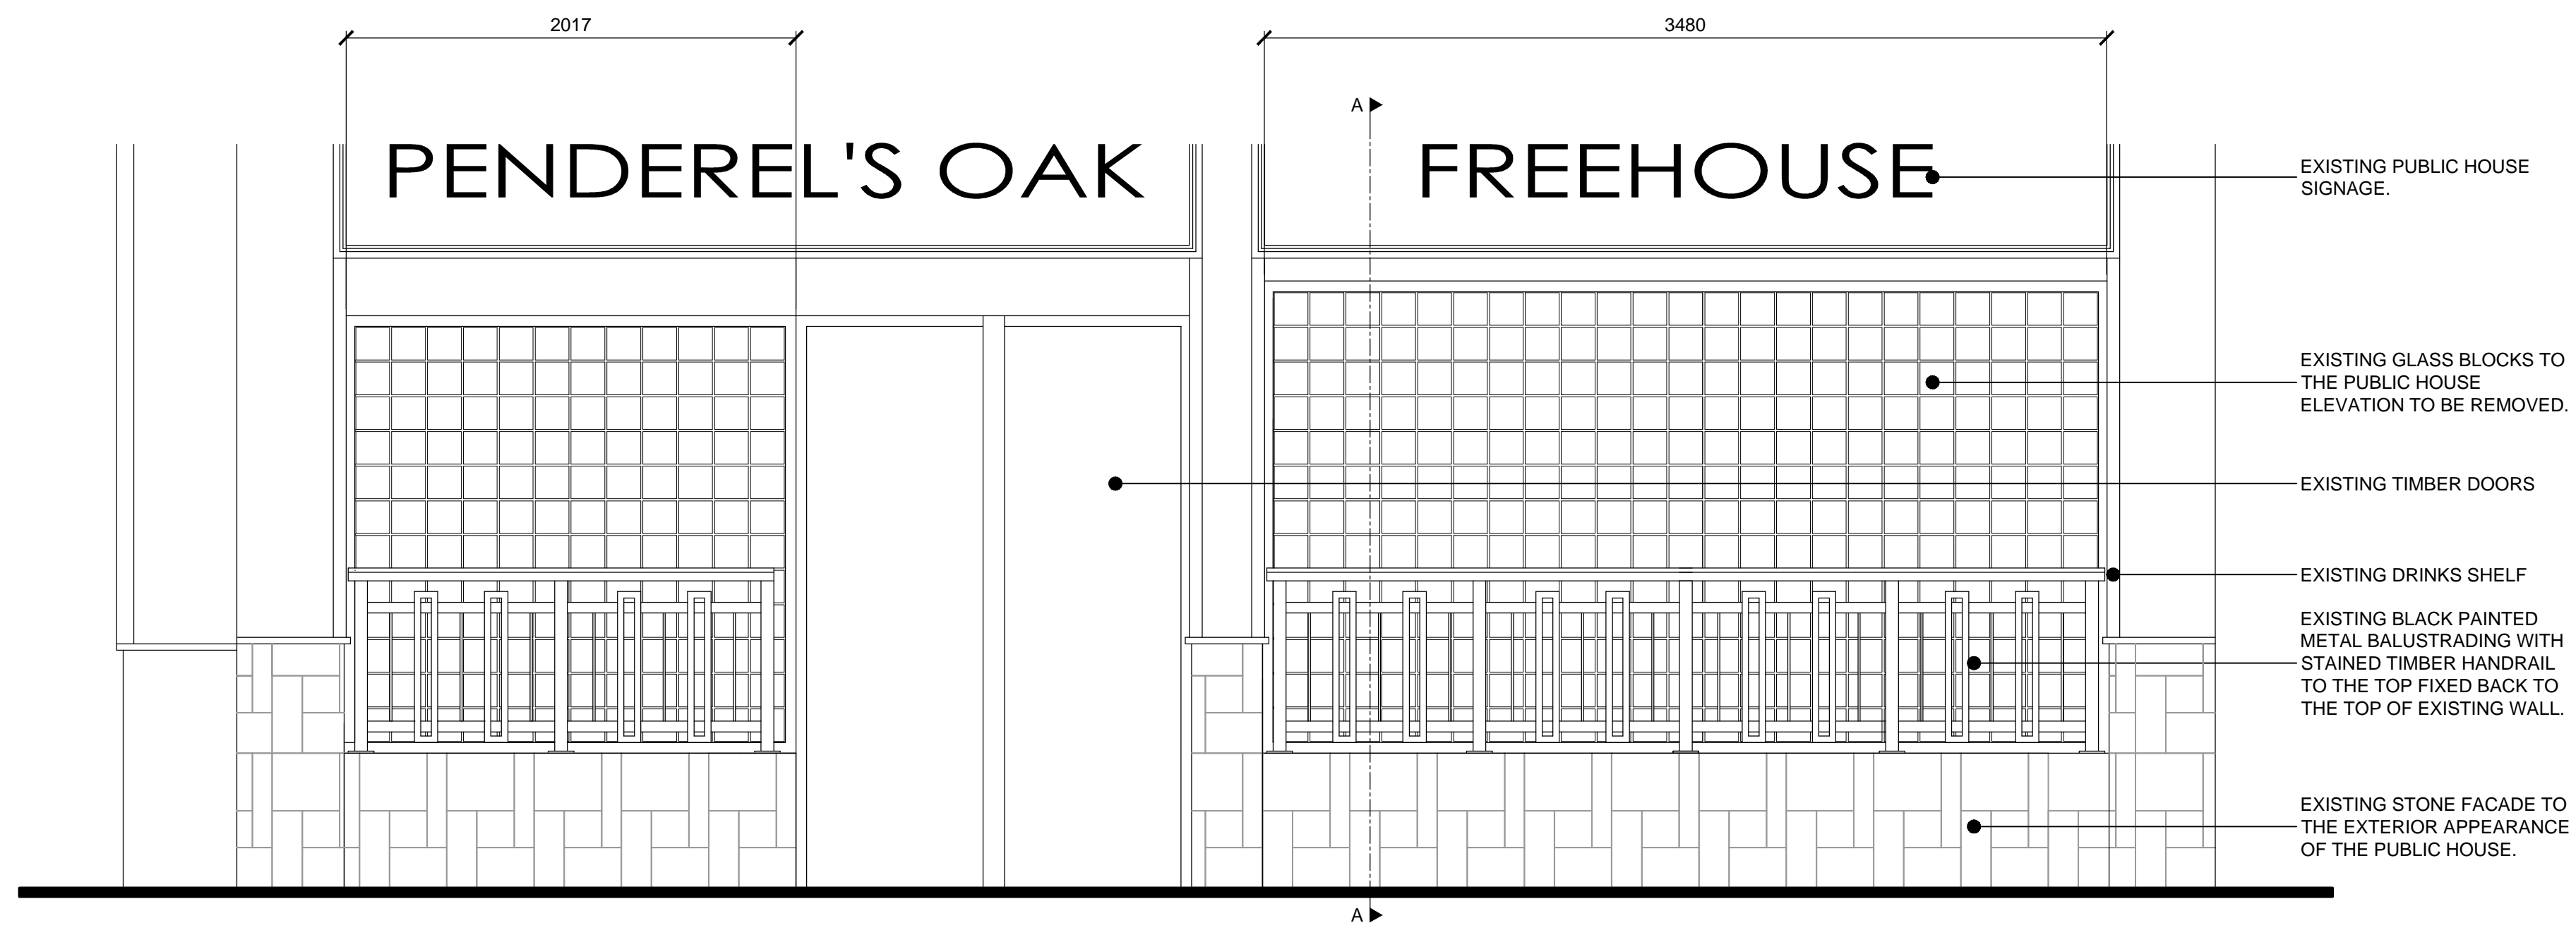


EXISTING ELEVATION A-A
Scale 1:25



PROPOSED ELEVATION A-A
Scale 1:25

NOTE:
SECTIONS INDICATED ON THIS DRAWING,
PLEASE REFER TO DRAWING 392-104
SECTIONAL DETAILS FOR MORE INFORMATION.

wetherspoon

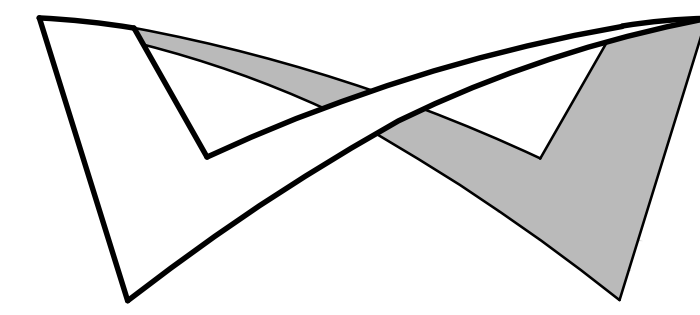

DV ARCHITECTS
Watling Court Orbital Plaza Cannock
Staffordshire WS11 0EL
Tel: 01543 404 657
Email: studio@designvenue.co.uk

**Penderel's Oak
Holborn Pub No. 0506**

DRAWING TITLE
**EXISTING AND PROPOSED
ELEVATIONS**

SCALE
1:25 @ A1

DATE 22.10.2014	DRAWN BY MM	CHECKED BY DM
---------------------------	-----------------------	-------------------------

STATUS
PLANNING