
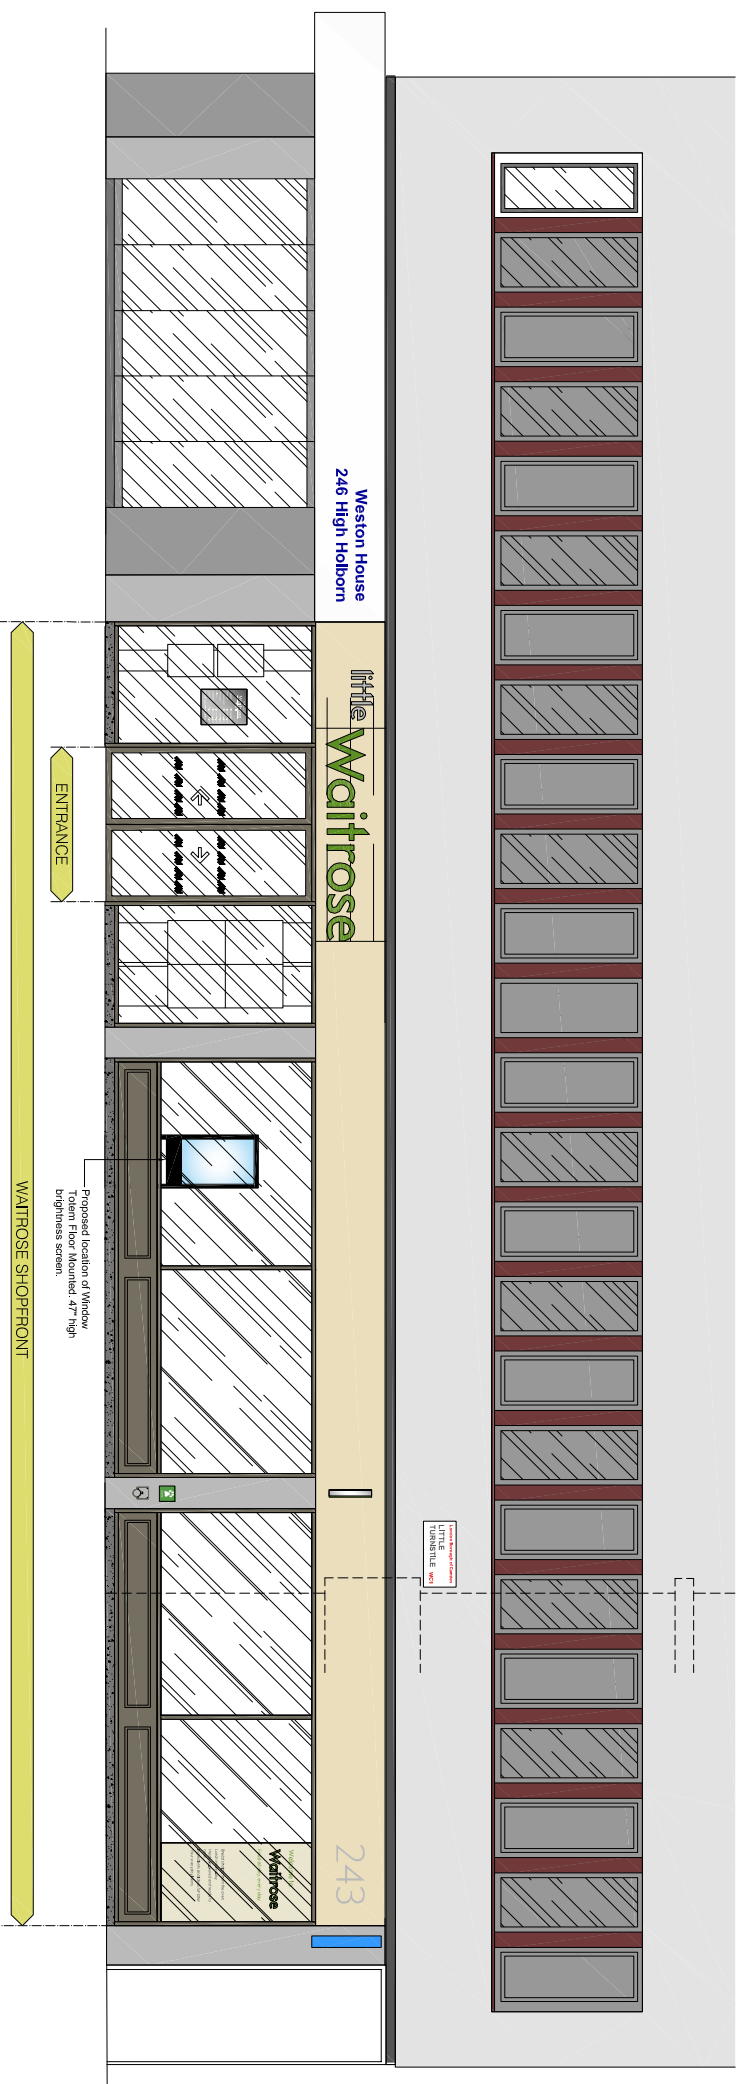


KEY PLAN
NTS

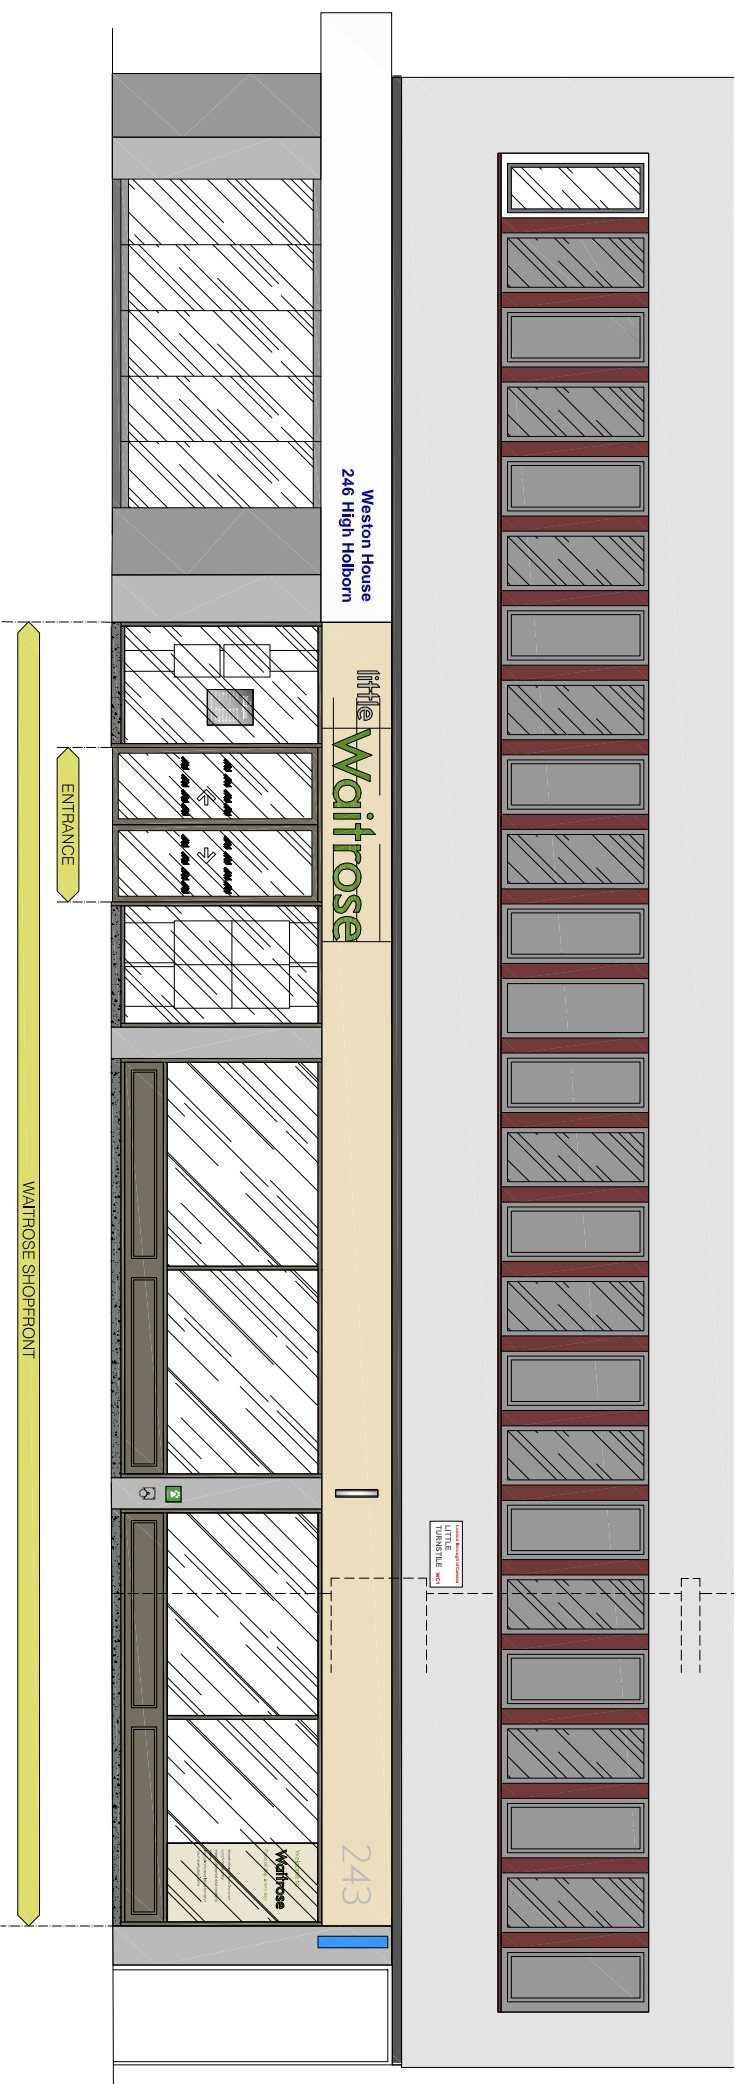

Proposed Elevation
SCALE 1:50@A1

PLANNING

little
Waitrose

SCALE BAR 1:100@A1



REVISION NOTES

mbh ARCHITECTS LTD
ARCHITECTURE SURVEYING PROJECT MANAGEMENT
ROSEMOUNT HOUSE
ROSEMOUNT AVENUE
WEST BRATTLE STREET
SURREY
KT1 8AB
01932 352727
mbh@mbh.com

PROJECT
Little Waitrose
243-245 High Holborn
London
WC1V 7EX

DRAWING TITLE
Existing & Proposed Elevation

DRAWN BY / CHECKED BY	DATE	DRAWING NO.	REV.
DS	02 Dec 14	12713-PL-002	
SCALE	PAPER SIZE		
1/50	A1		