


Information contained within this drawing is the sole copyright of 21st Architecture Ltd and is not to be reproduced without express permission. No implied warranty is made. The drawing is to be used for the purposes indicated only. Drawing errors and omissions are to be reported to the architect.

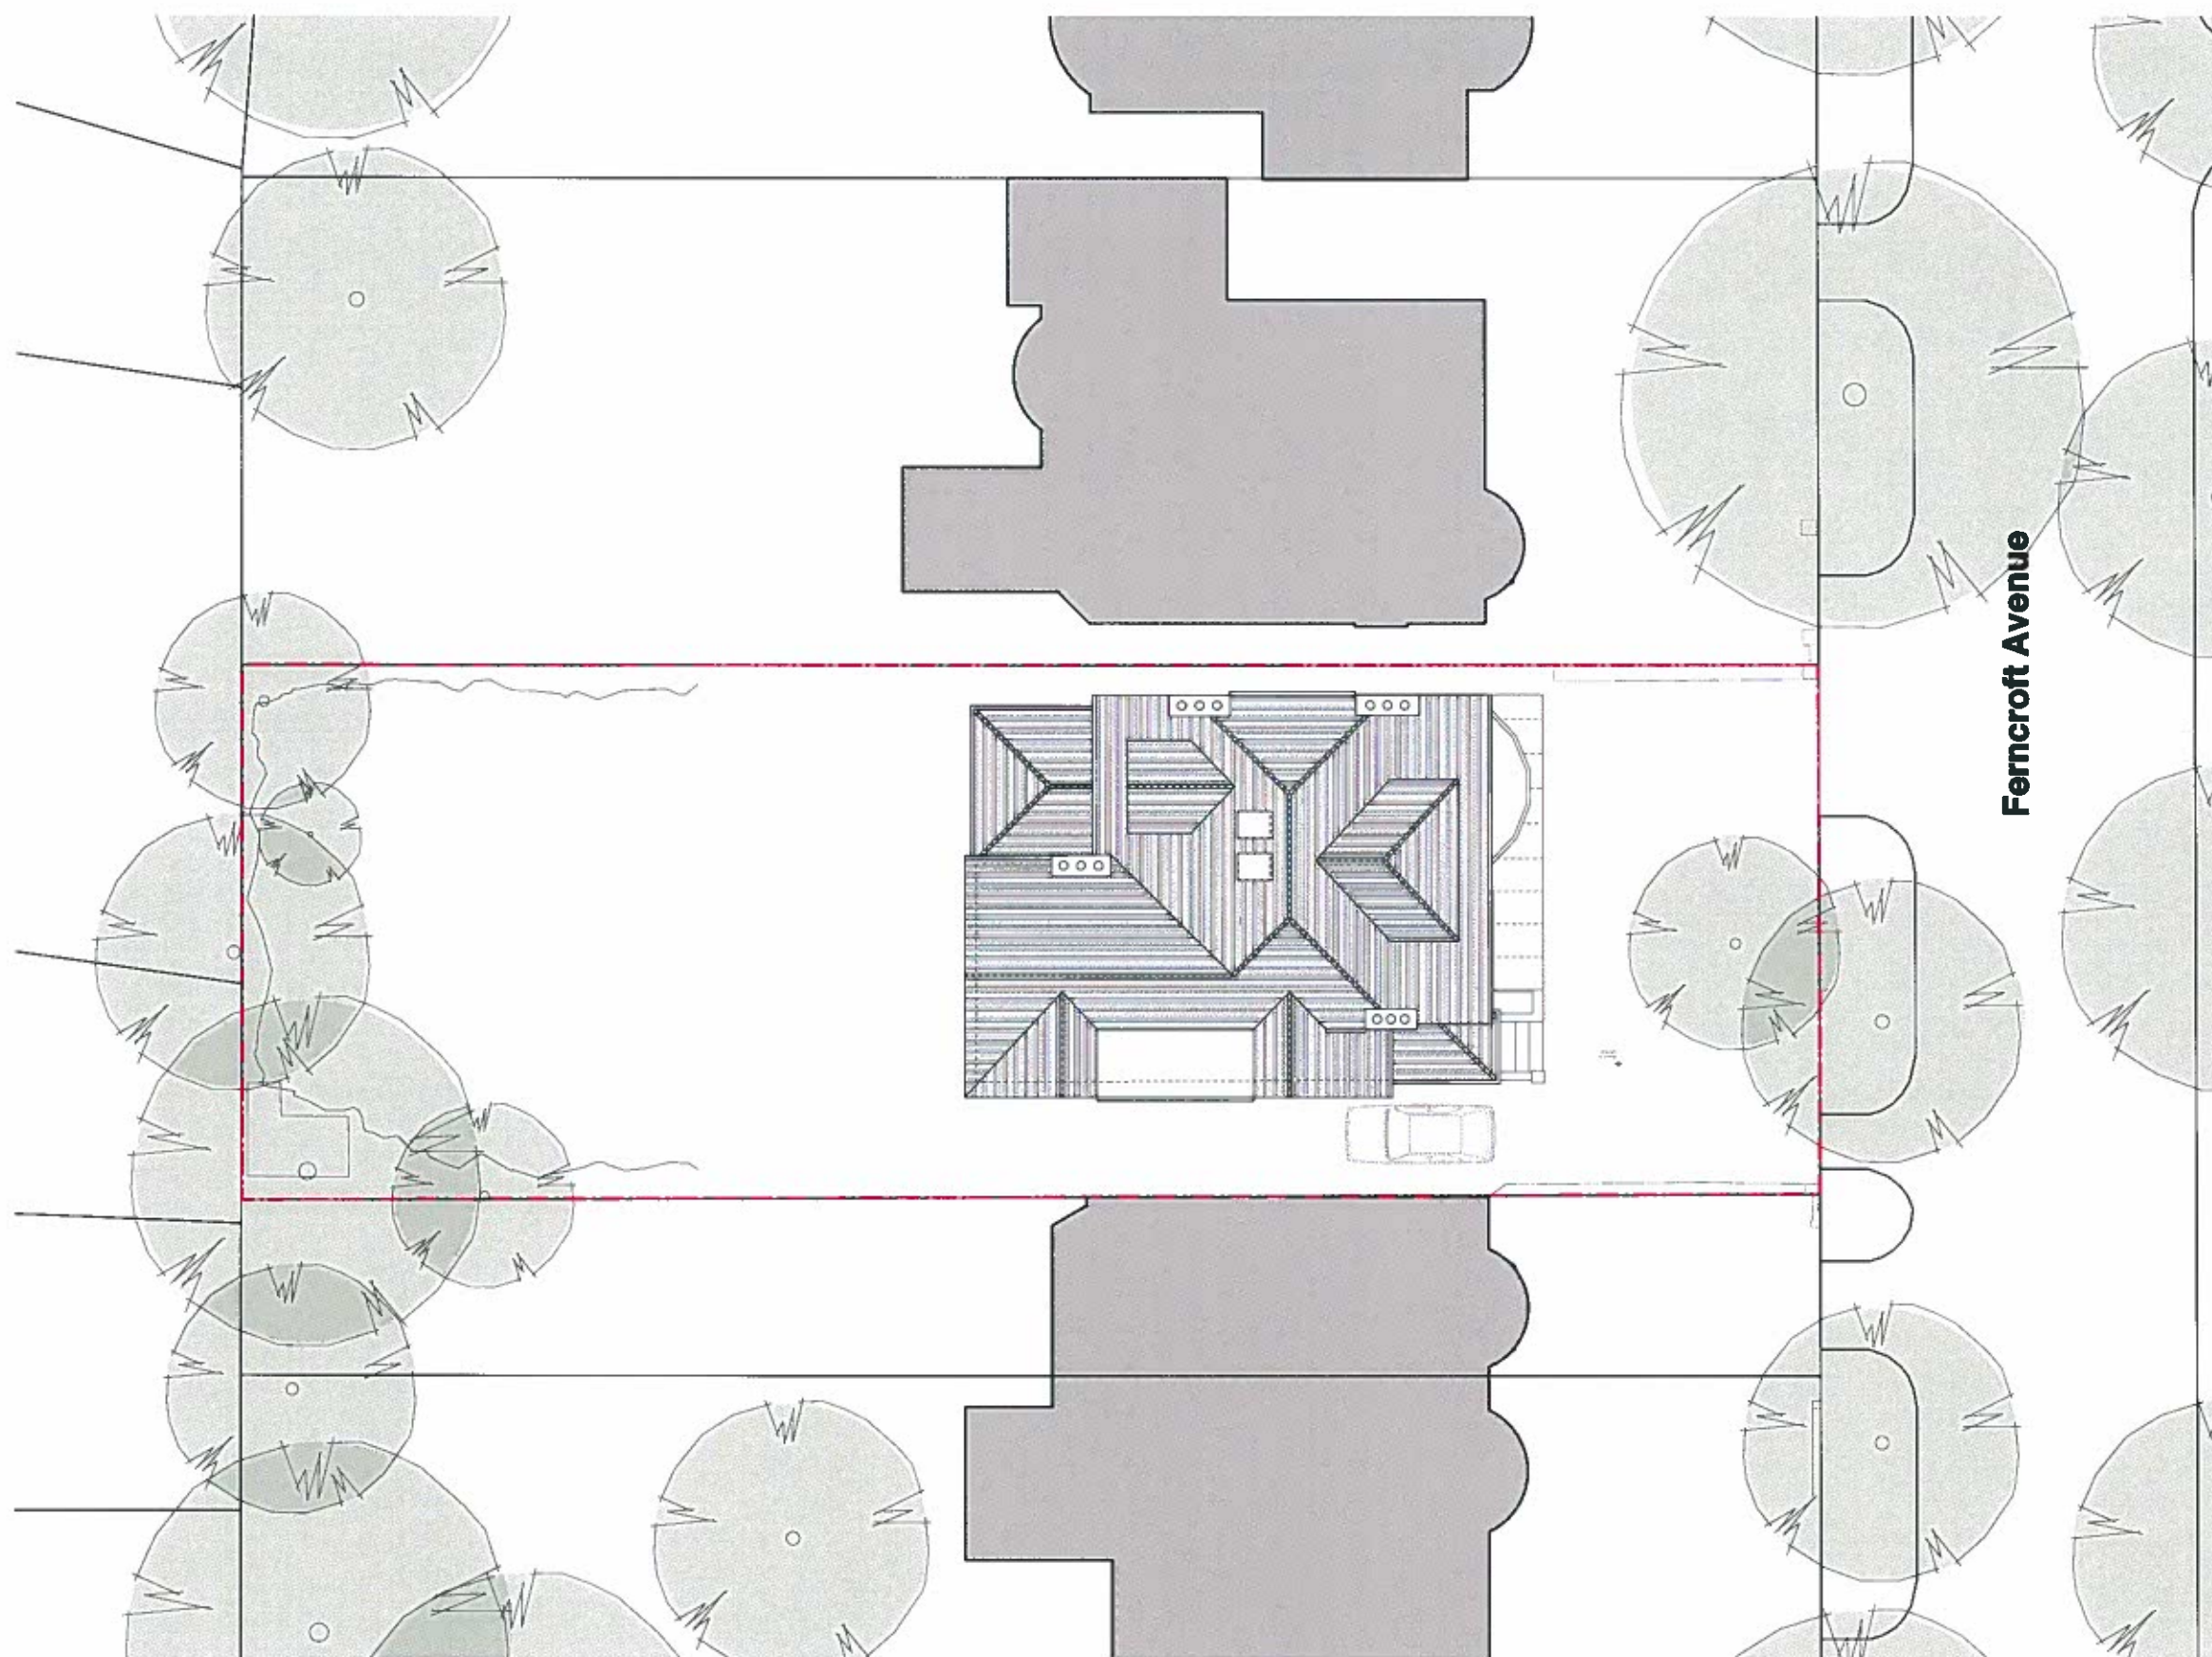

Ferncroft Avenue

01 **Existing (approved) Site Plan**
S.02 1:200@A3




Twenty First Architecture Ltd,
814 Goswell Road,
London,
EC1V 7AF
Tel: +44(0)20 7962 0288
www.21starchitecture.com

Client

Project
22 Ferncroft Avenue
London

Drawing Title
Existing (approved) Site Plan

Discipline	Drawn	Checked
PLANNING	JL	RD
Scale	1:100@A1/1:200@A3	
Date	Nov 2014	
Drawn No.	174D_S_02	
Revision	-	

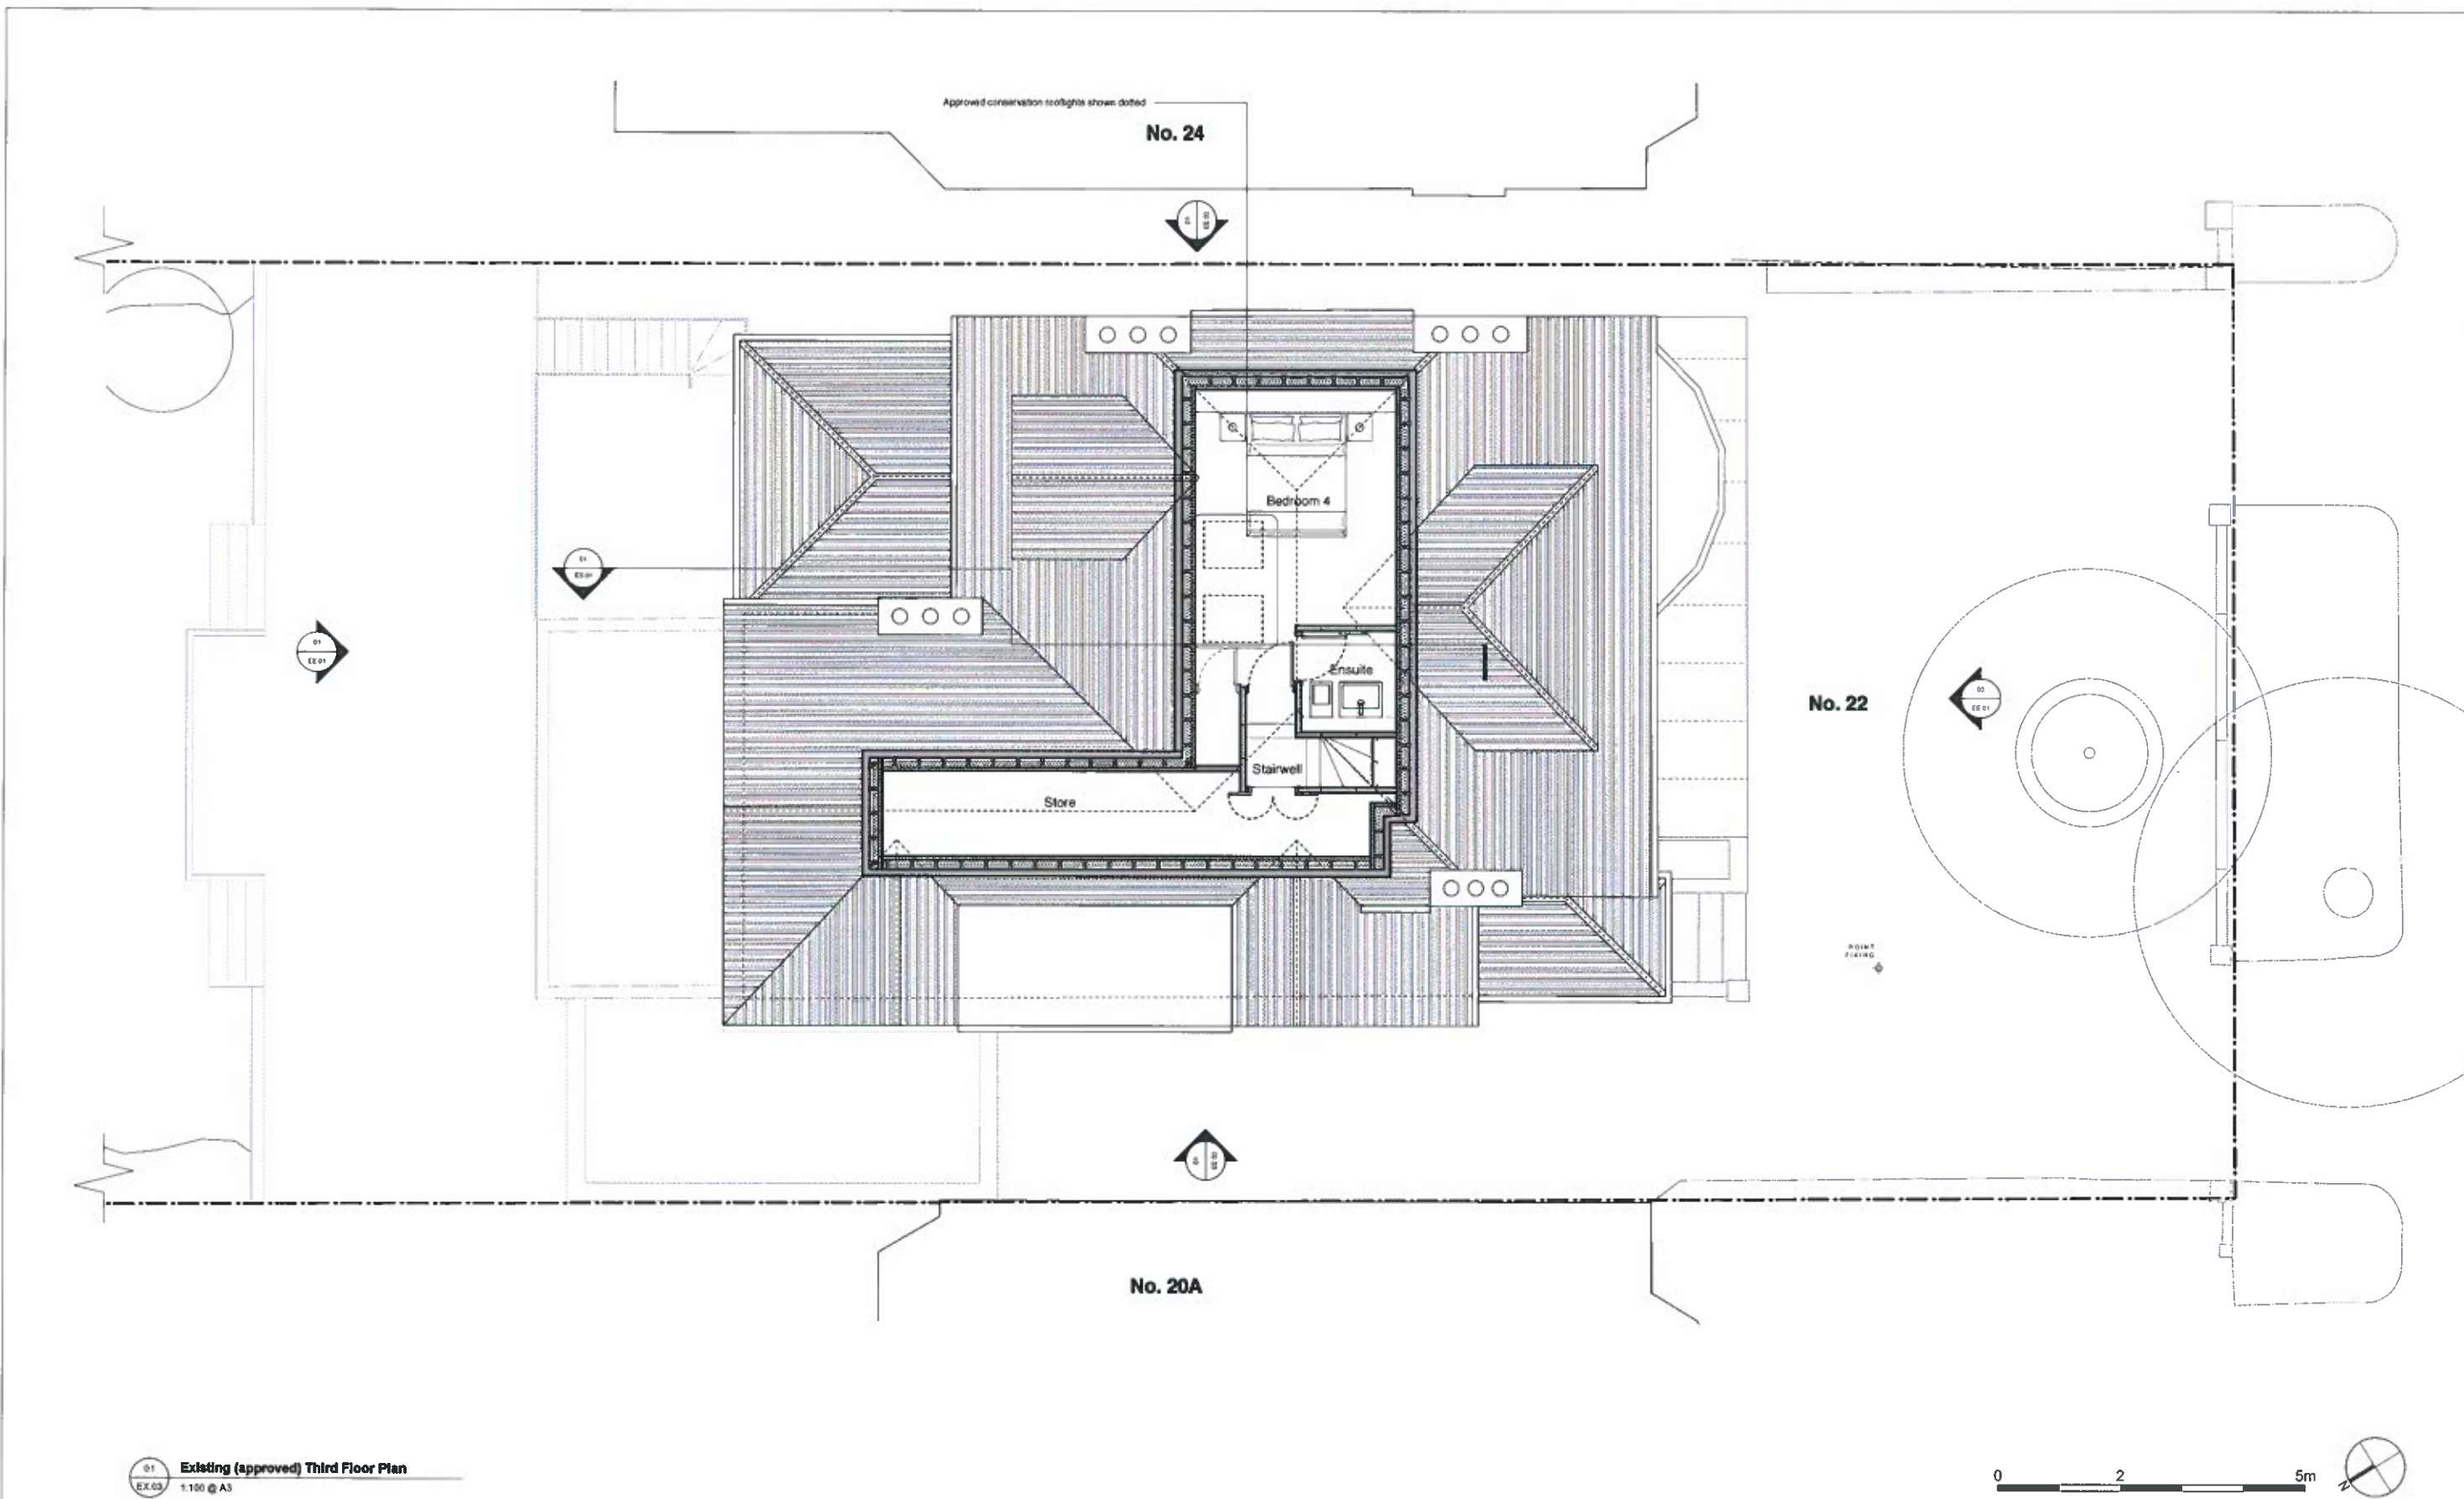

01 Existing (approved) Third Floor Plan
EX.03 1:150 @ A3

NOTES


Information contained within this drawing is the sole copyright of 21st Architecture Ltd and is not to be reproduced without express permission. No implied license exists. This drawing not to be used for any other purpose. Do not scale from this drawing. All dimensions & levels are to be checked on site by the contractor. Issues for purposes indicated only. Drawing errors and omissions to be reported to the architect.

THIS IS A DESIGN INTENT DRAWING. SUB-CONTRACTOR / SUPPLIER DETAILED DRAWINGS AND SPECIFICATIONS TO BE SUBMITTED / DESIGN TEAM INFORMATION AND/OR COMMENT

Revisions

Client
Mr R Toms
Project
22 Ferncroft Avenue
London, NW3 7PE
Drawing Title
Existing (approved) Third Floor Plan

21st Architecture Ltd 214 Goswell Road, London, EC1V 7AF Tel: +44(0)20 7962 0382 www.21starchitecture.com	PLANNING	JL	RD
	Scale	1:50 @ A1, 1:100 @ A3	Date Nov 2014
	Dwg. No	174_EX_03	Revision

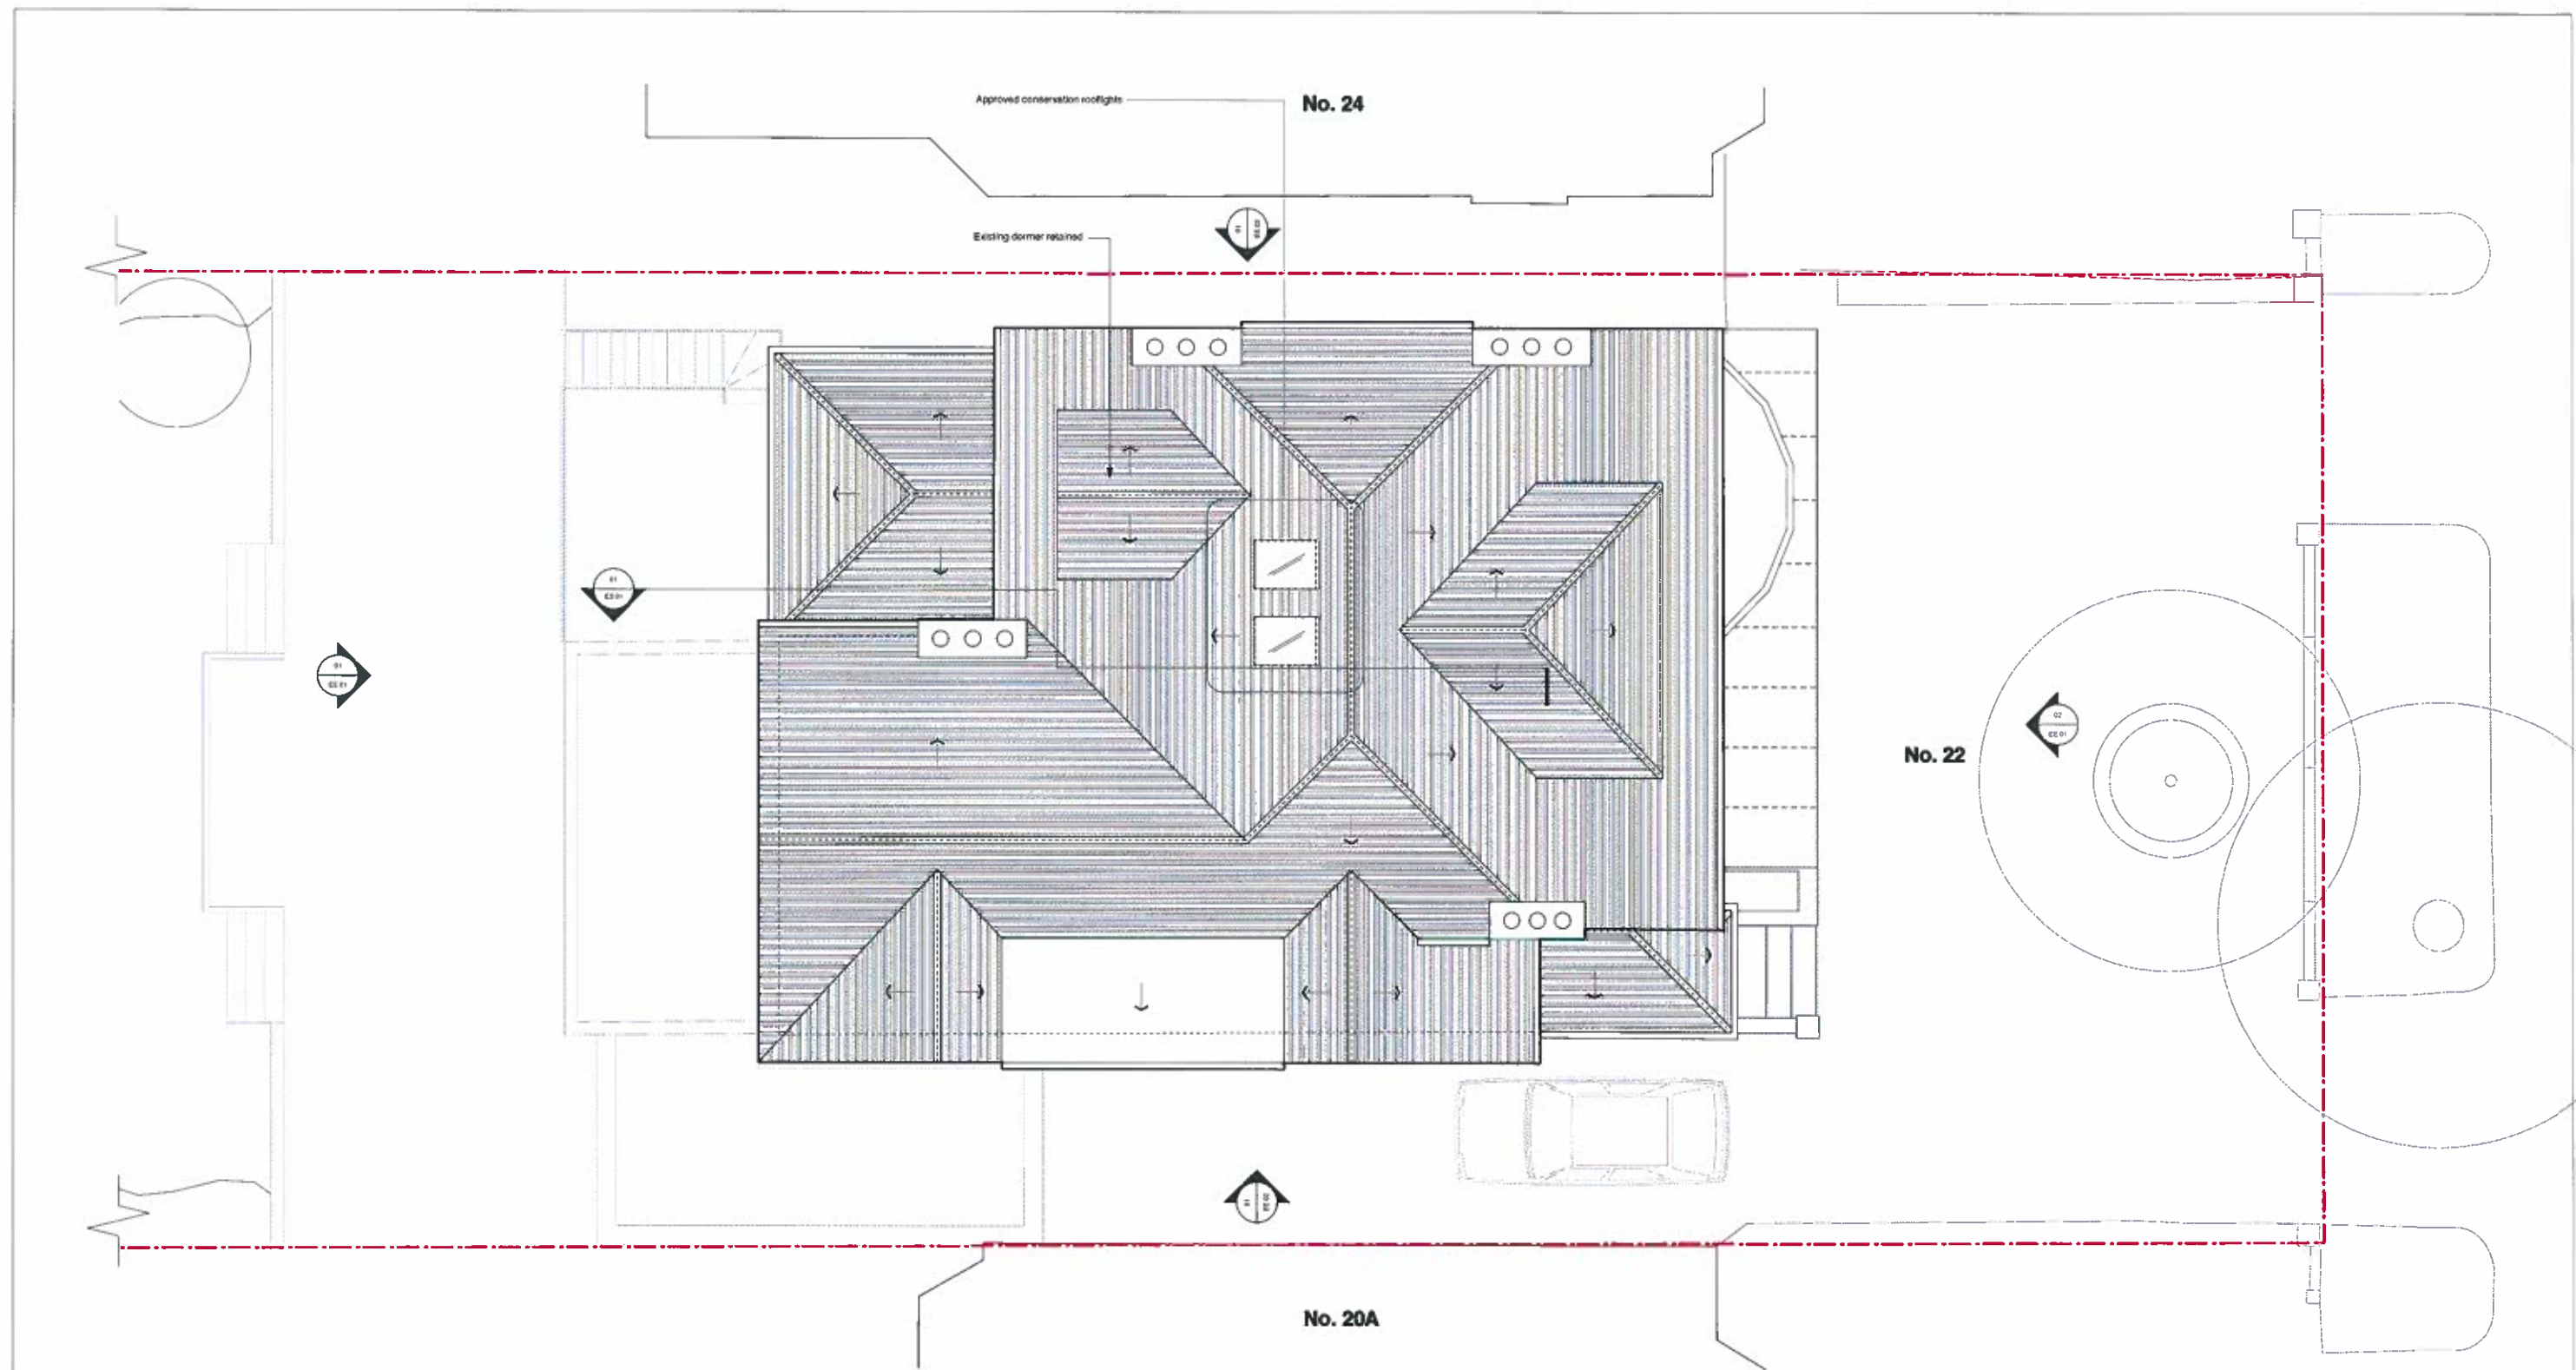

01 Existing (approved) Roof Plan
EX RF 1:100 @ A3



NOTES

Information contained within this drawing is the sole copyright of 21st Century Architecture Ltd and is not to be reproduced without express permission. All rights reserved. This drawing is not to be used for any other purpose. Do not scale from this drawing. All dimensions & levels are to be checked on site by the contractor. Issues for purposes not stated only. Drawing errors and omissions to be reported to the architect.

THIS IS A DESIGN INTENT DRAWING.
SUB-CONTRACTOR / SUPPLIERS DETAILED DRAWINGS
AND SPECIFICATIONS
TO BE SUBMITTED / DESIGN TEAM INFORMATION
AND/OR COMMENT

Revisions

Mr R. Toms 22 Ferncroft Avenue London, NW3 7PE		21st Century Architecture Ltd 21st Century Road, London, EC1Y 7AF Tel: +44(0)20 7962 8862 www.21stcenturyarch.co.uk	
Drawing Title Existing (approved) Roof Plan	Date 1:50 @ A1, 1:100 @ A3	Drawn JL	Checked RD
Drawing No. 174D_EX_RF	Date Nov 2014	Revision .	



01 Existing (approved) South West Front Elevation
EE 01 1:100



02 Existing (approved) North East Rear Elevation
EE 01 1:100

Information contained within this drawing is the sole copyright of Twenty First Architecture Ltd and is not to be reproduced without express permission. No part of this drawing is to be used for any other purpose. Do not scale from this drawing. All dimensions & levels are to be checked on site by the contractor. Assets for purposes not shown and drawing errors are shown to be reported to the architect.

Client 22 Ferncroft Avenue London, NW3 7PE		Twenty First Architecture Ltd 314 Goswell Road, London, EC1V 7AF Tel: +44(0)20 7962 5552 www.21architecture.com	
Drawing Title	Scale	Drawn	Checked
Existing (approved) Elevations South West (Front) & North East (Rear)	1:50 @ A1, 1:100 @ A3	JL	RD
Drawn No.	Date	Revision	
174D_EE_01	Nov 2014		



01 Existing (approved) North West (Side) Elevation
EE 02 1:100

Information contained within this drawing is the sole copyright of TFC Architecture Ltd. and is not to be reproduced without express permission. No liability is accepted for any loss or damage arising from the use of this drawing. All drawings are to be checked on site by the contractor. Issues for project resolution only. Drawing errors and omissions to be reported to the architect.

Client
22 Ferncroft Avenue
London, NW3 7PE
Drawing Title
Existing (approved) Elevations
North West (Side)

Twenty First Architecture Ltd.
314 Goswell Road,
London,
EC1V 7AF
Tel: +44(0)20 7962 8582
www.21starchitecture.com

Scale	Drawn	Checked
PLANNING	JL	RD
1:50 @ A1, 1:100 @ A3		Nov 2014
Drawn No.		Revision
174D_EE_02		



01 Existing (approved) South East Side Elevation
EE 03 1:100

Information contained within this drawing is the sole copyright of 21st Century Architects Ltd. and is not to be reproduced without express permission. This drawing is not to be used for any other purpose or in any other way. All drawings and details are to be checked in situ by the architect. Issues for purposes included only. Drawing errors and omissions to be reported to the architect.

Project		21st Century Architects Ltd. 314 Gessell Road, London, EC1V 7AF Tel: +44(0)20 7962 0282 www.21stcenturyarchitects.com	
Drawing Title		PLANNING	RD
Existing (approved) Elevations South East (Side)		1:50 @ A1, 1:100 @ A3	Nov 2014
Drawing No.		174D_EE_03	Revision



01 **Existing (approved) Section A**
ES.01 1:50

NOTES

Information contained within this drawing is the sole copyright of 21st Architecture Ltd. and is not to be reproduced without express permission. No implied or stated liability. This drawing not to be used for land transfer or valuation purposes. Do not scale from this drawing. All dimensions & levels are to be checked on site by the contractor. Issued for purposes indicated only. Drawing series and revisions to be reported to the architect.

THIS IS A DESIGN INTENT DRAWING. SUB-CONTRACTOR / SUPPLIERS DETAILED DRAWINGS AND SPECIFICATIONS TO BE SUBMITTED / DESIGN TEAM INFORMATION AND/OR COMMENT

Revisions

— / — / —

Client

Mr R Torns

22 Ferncroft Avenue
London, NW3 7PE

Drawing Title

Existing (approved) Section A



Twenty First Architecture Ltd,
314 Goswell Road,
London, EC1V 7AF
Tel: 44(0)20 7862 6262
www.21starchitecture.com

Scale

1:50 @ A1, 1:100 @ A3

Drawn No.

174D_ES_01

Drawn

JL

Check

RD

Date

Nov 2014

Revision

.