


JOB TITLE	
ALTERATIONS AT 51 WESTBERE ROAD CRICKLEWOOD LONDON NW2 3SP	
DRAWING TITLE	
EXISTING SIDE ELEVATION	
CLIENT	
MR ROBERT JUSINSKI	
DRAWN BY:	DATE
SPS	NOV 2014
CHECKED	DATE
RJ	NOV 2014
JOB NUMBER	SCALE
219	A3 1:50
DRAWING NUMBER	
219 - A07	
REVISION	P0



EXISTING SIDE ELEVATION
SCALE 1:50

SCALE WITH CAUTION. USE BOTH SCALE BARS TO CHECK FOR REDUCTION OR DISTORTION

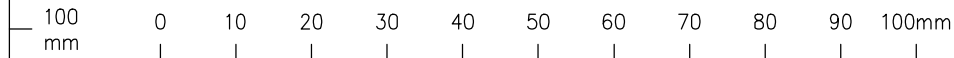

NOTES:
1. FOR GENERAL NOTES REFER
TO DRAWING 219 - A01.