



EXISTING SITE LOCATION PLAN  
 SCALE 1:1250

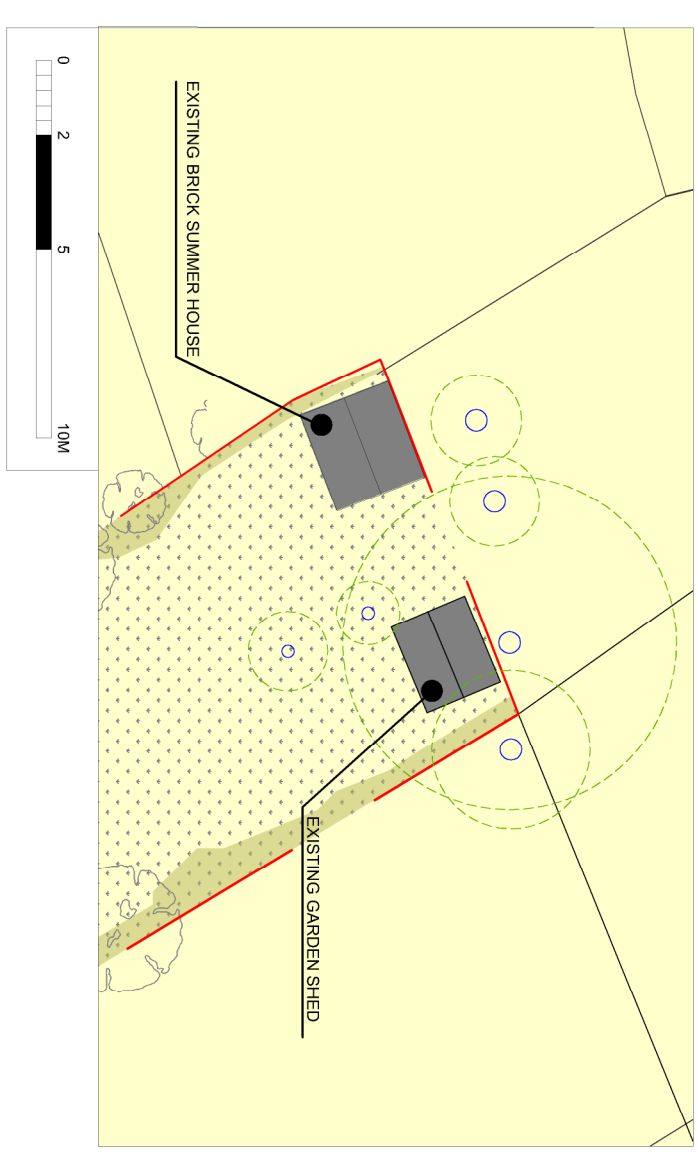

EXISTING GARDEN BUILDINGS  
 SCALE 1:200

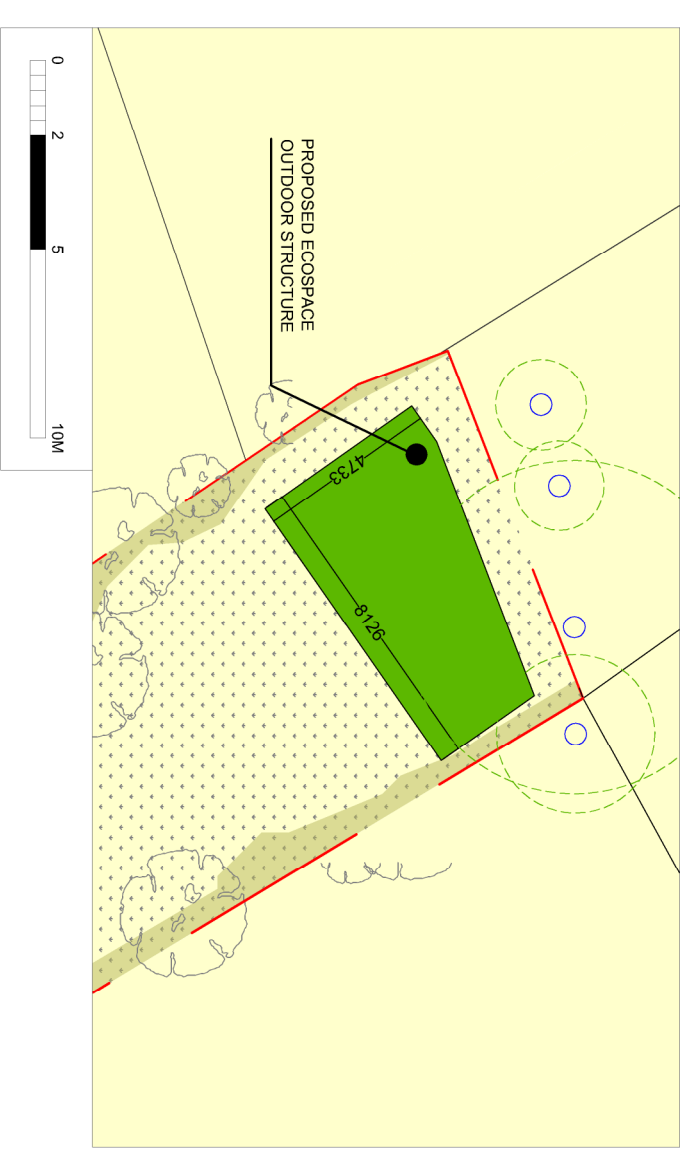

PROPOSED BLOCK PLAN  
 SCALE 1:200

**ecospace**  
 architecture, naturally

3 LILFE YARD  
 LONDON SE17 3QA  
 T: 0 20 7 70 3 4 0 0 4  
 F: 0 20 7 70 8 4 7 5 0  
 E: info@ecospacestudios.com

**PROJECT:**  
 DENISE JOSEPH  
 32 Elsworthy Road  
 London  
 NW3 3DL

**DRAWING:**  
 LOCATION PLAN &  
 PROPOSED BLOCK PLAN

**DETAILS:**  
 SCALE: 1:1250 & 1:200 @ A3  
 DATE: 01.12.2014  
 REV:  
 DRAWING NO: 1439/ PL/ 01