



SIGN SPECIALISTS
sign-specialists.co.uk


Contact details

19 Dyleasow Road,
East Moons Moat,
Redditch,
B98 0RE

T : 01527 504 250
F : 01527 504 251
W : www.sign-specialists.co.uk
E : enquiries@sign-specialists.co.uk



ELEVATION SCALE 1:100

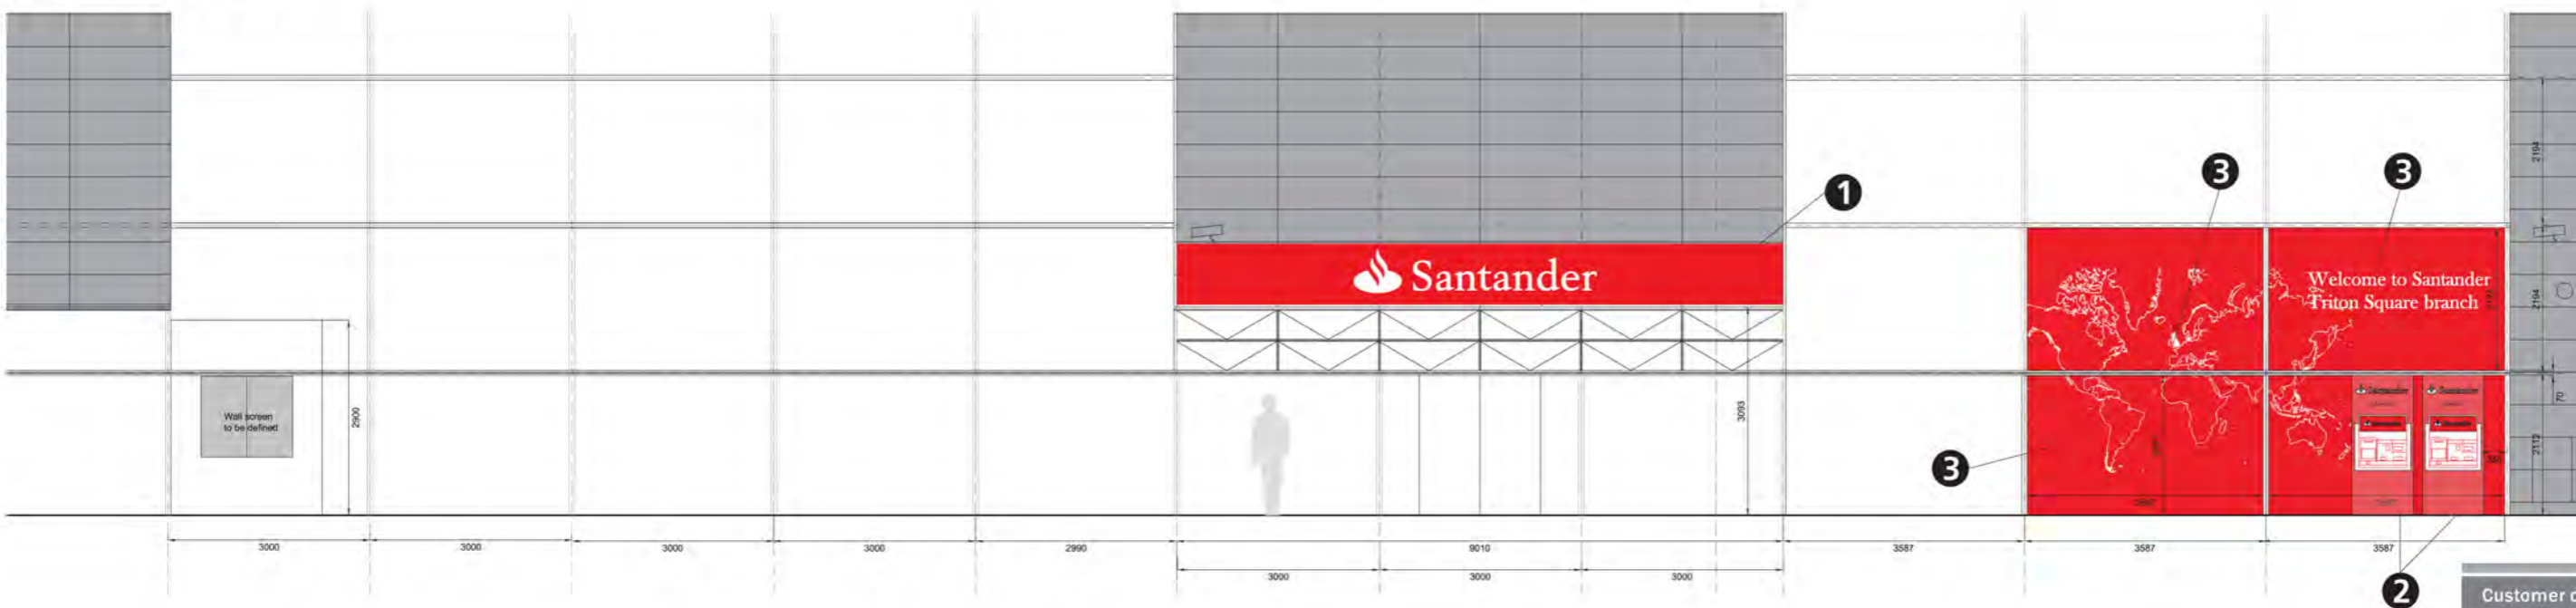

- 1** Internally illuminated flexface sign 8850mm x 885mm
Springflex 140mm box
Trims painted to match RAL3020
Flexface digitally printed
Tallex LED units to provide illumination
Lighting level = 800 candelas per metre square

- 2** Folded 3mm aluminium panels
Painted to match RAL3020
Santander text & logo and Cash Out text routed out and backed up in acrylic
Panel size 897mm x 2080mm
Tallex LED units to provide illumination
Lighting level = 120 candelas per metre square

- 3** Digitally printed graphics
Window size = 3443mm x 2080mm

3 SCALE 1:25



Customer details

Santander
Triton Square

Date drawn - 26.11.2014
Designer - Andy
Location - J:\Santander

Job no - 111302/A

Rev dates	Rev dates
B) -	G) -
C) -	H) -
D) -	I) -
E) -	J) -
F) -	K) -

The designs, illustrations, and photography is the property of Sign Specialists Ltd. The contents are confidential, any form of reproduction, copying, disclosure, modification or distribution without prior written consent is strictly prohibited. Colours and typefaces in drawings may be representative only please refer to the specifications. Visuals shown are artists impressions only and must not be taken as an exact representation of the completed signage on site.

