


EXISTING FRONT ELEVATION TRITON SQUARE E:1/100

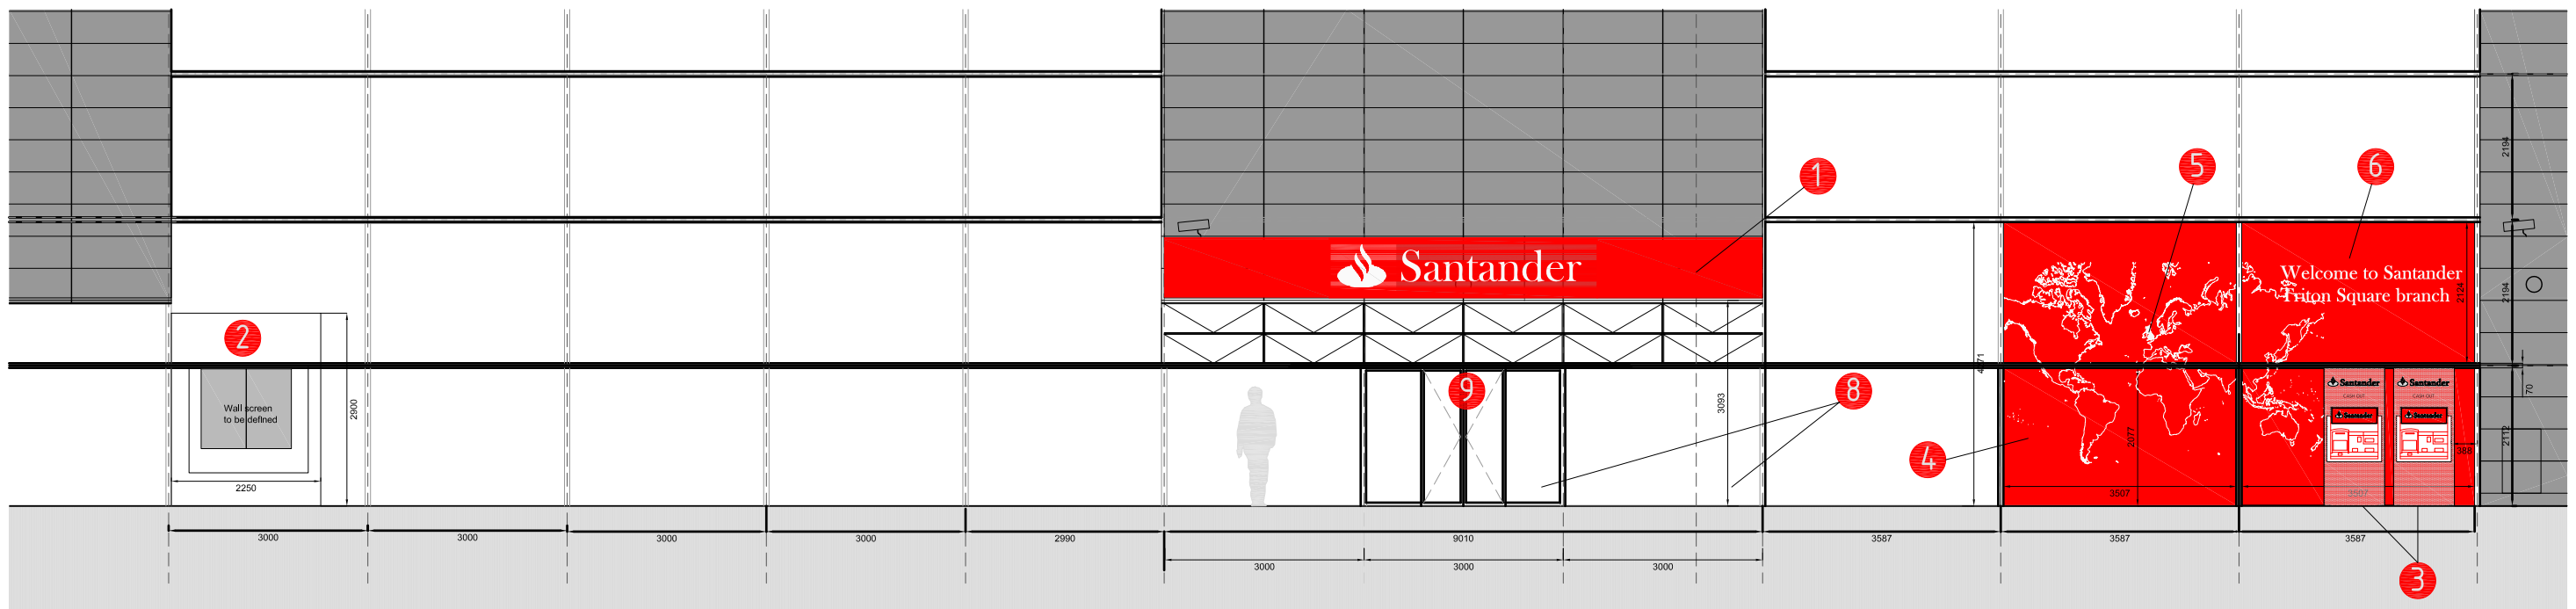

PROPOSED FRONT ELEVATION TRITON SQUARE E:1/100

1 FLEXFACE BOX SIGNAGE

2 DIGITAL MEDIA.

3 ALUMINIUM SHROUD INTERNALLY ILLUMINATED (LETTERING AND SIDES)

4 VINYL APPLIED INTERNALLY-MAP OF THE WORD (MAP FORM BY DOTS TO BREAK THE SOLID LOOK OF THE PICTURE)

5 UK TO BE INTERNALLY ILLUMINATED

6 LETTERING TO BE INTERNALLY ILLUMINATED-IDEALLY 3D LETTERING

7 AREA that could have additional merchandising to be seen within the building.

8 Removal of the external St/St posts and replace existing granite tiles to make good.

9 Removal of existing glazed revolving and fire exit doors, installation of new glazed autodoor and glazed panels to match existing spec. of curtain wall.



PROJECT
TRITON SQUARE, LONDON

SCALE
E:1/100 - A3
0 1 2 3 4 5

DATE
NOVEMBER 2014

DRAWING
EXISTING/PROPOSED ELEVATION

NUMBER
01