



ORDNANCE SURVEY MAP  
LICENSE NUMBER: 100041040  
PLOT NUMBER: 00383185

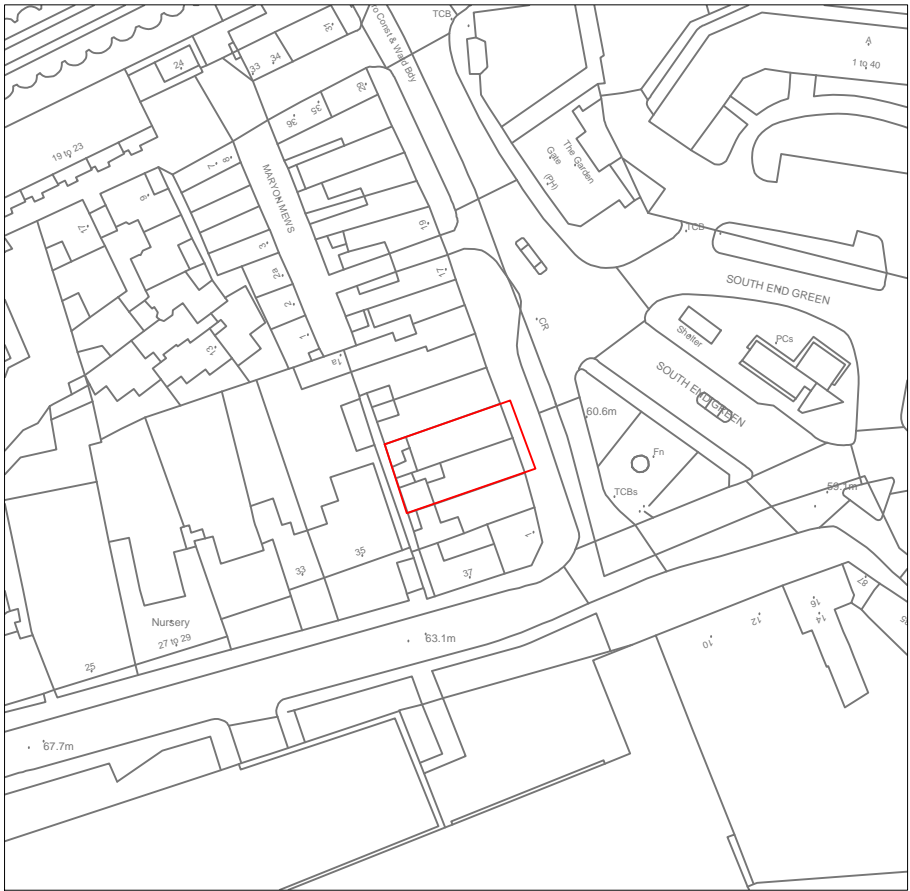

SITE LOCATION PLAN - SCALE: 1:1250 @ A3  
SITE AS OUTLINED IN RED  
STARBUCKS COFFEE SHOP, 5-7 South End Road,  
London, NW3 2PT

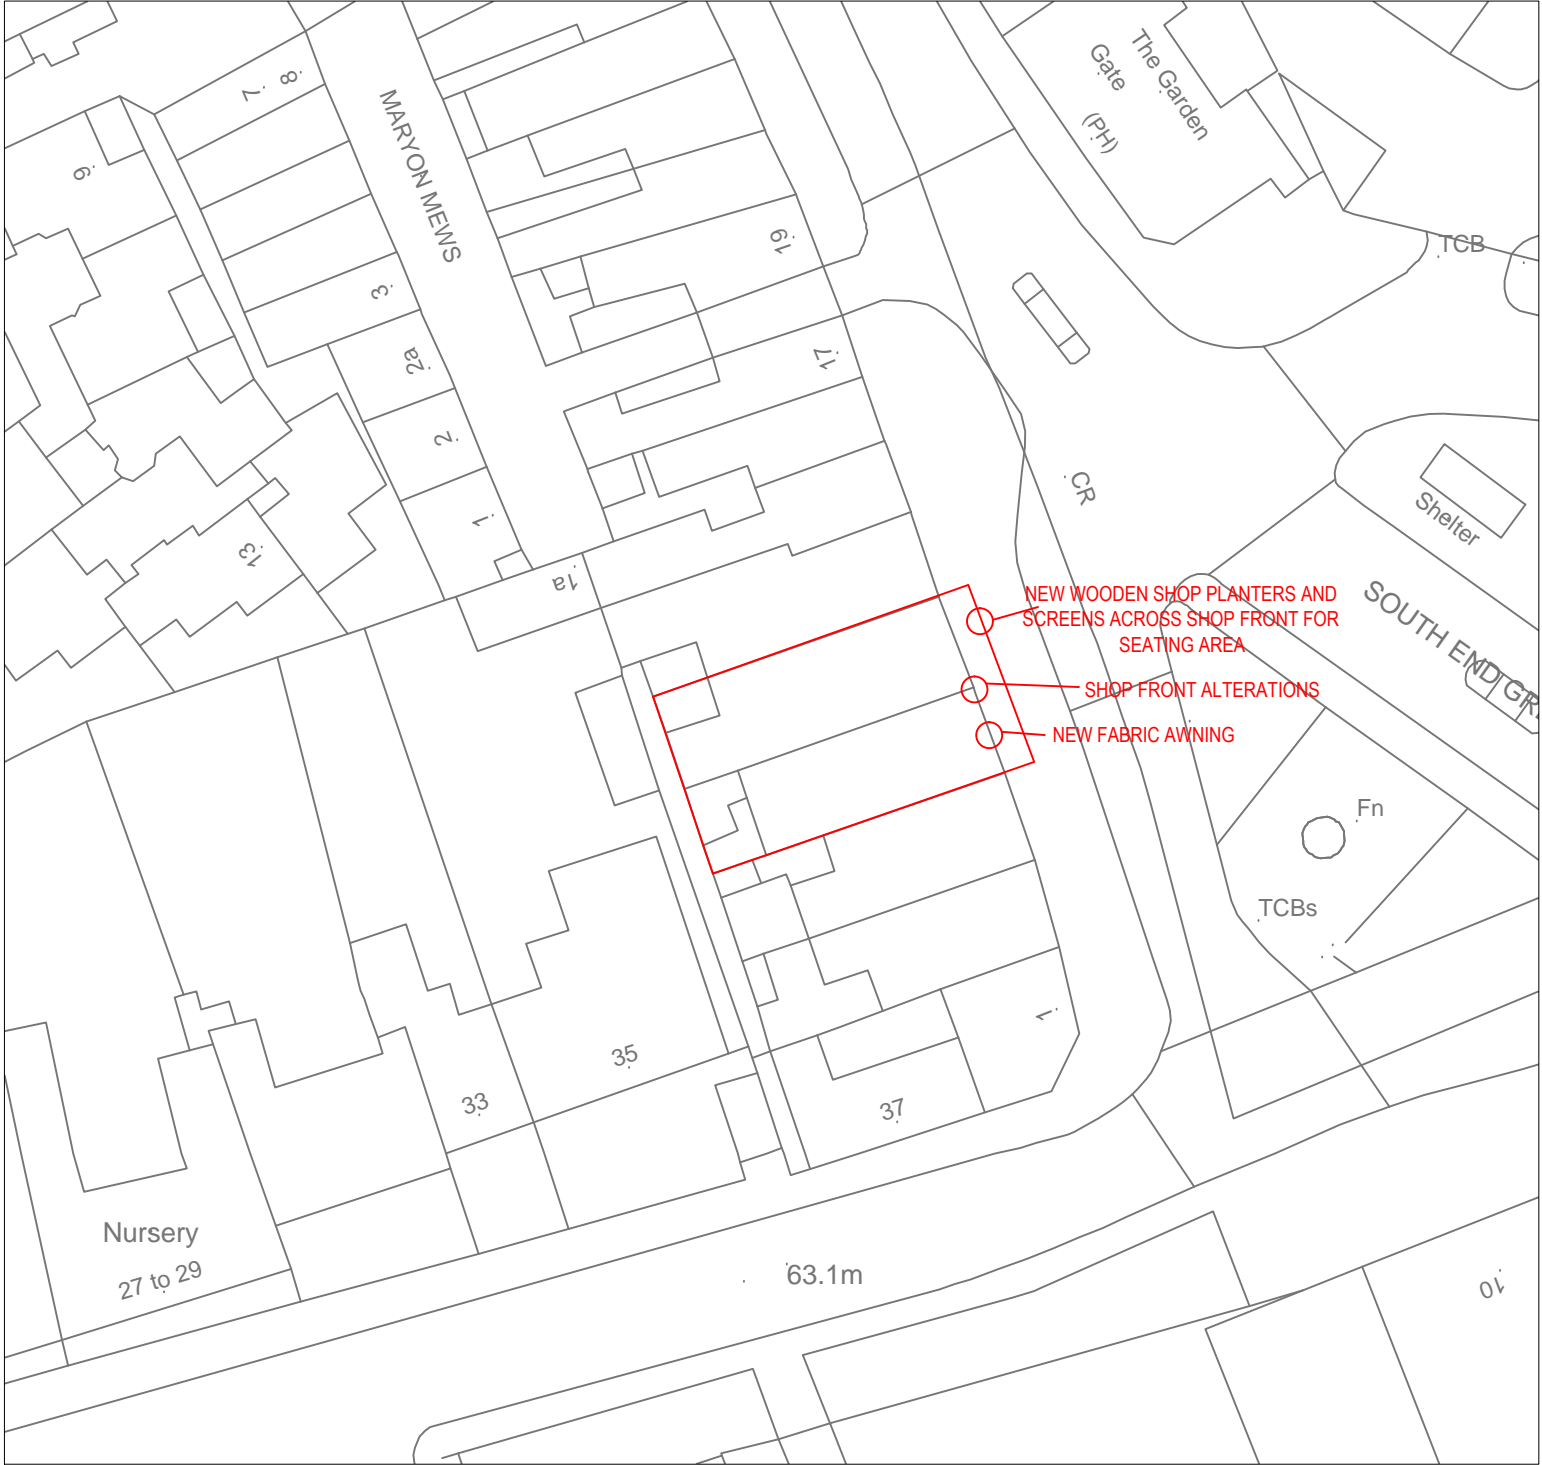

BLOCK PLAN - SCALE: 1:500 @ A3  
SITE AS OUTLINED IN RED  
STARBUCKS COFFEE SHOP, 5-7 South End Road,  
London, NW3 2PT