


TYPE A - 7 No.
TIMBER SINGLE GLAZED SLIDING SASH


WF.18, WF.24, WF.26

WS.17, WS.18, WS.19
WS.20

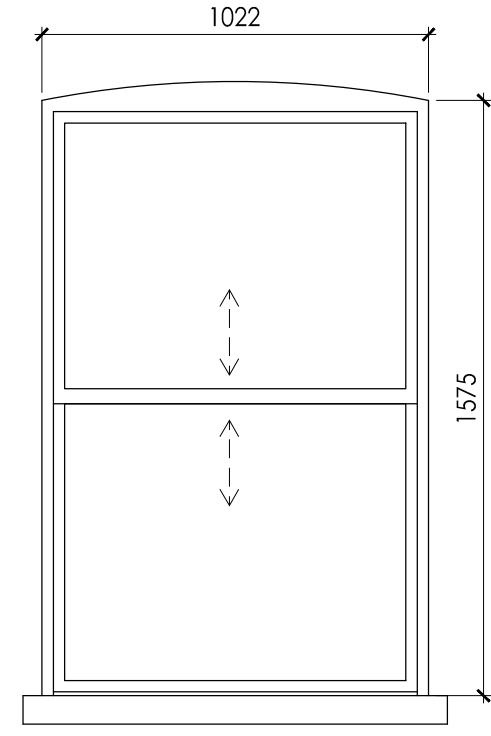

TYPE B - 3 No.
TIMBER SINGLE GLAZED SLIDING SASH

WF.17, WF.23, WF.25

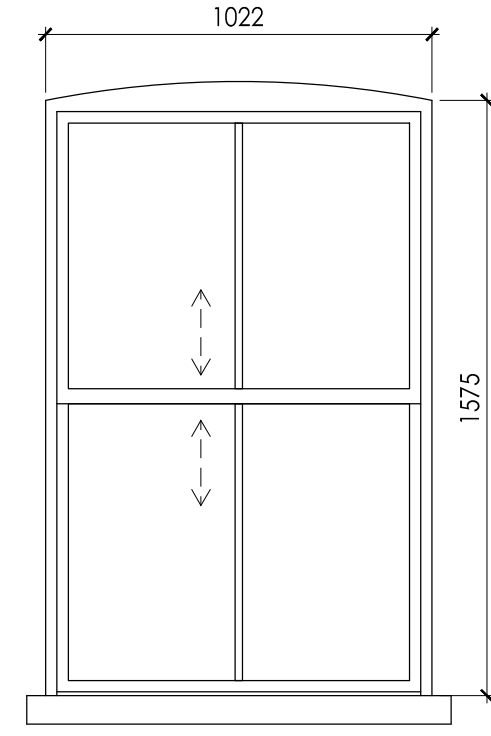


TYPE B2 - 5 No.
TIMBER SINGLE GLAZED SLIDING SASH

WB.07


WG.07, WG.08

WF.13, WF.15

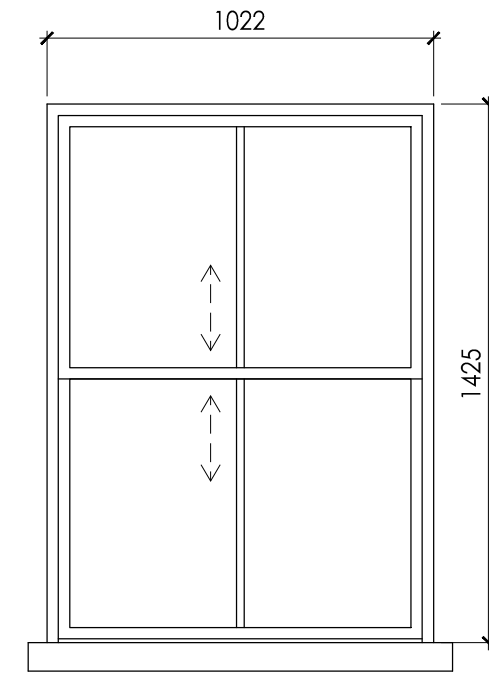


TYPE C - 14 No.
TIMBER SINGLE GLAZED SLIDING SASH

WS.15

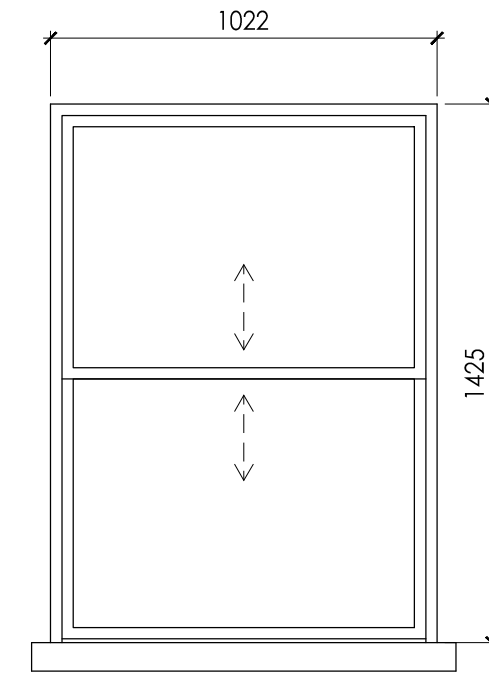


TYPE C2 - 1 No.
TIMBER SINGLE GLAZED SLIDING SASH

WG.03, WG.04

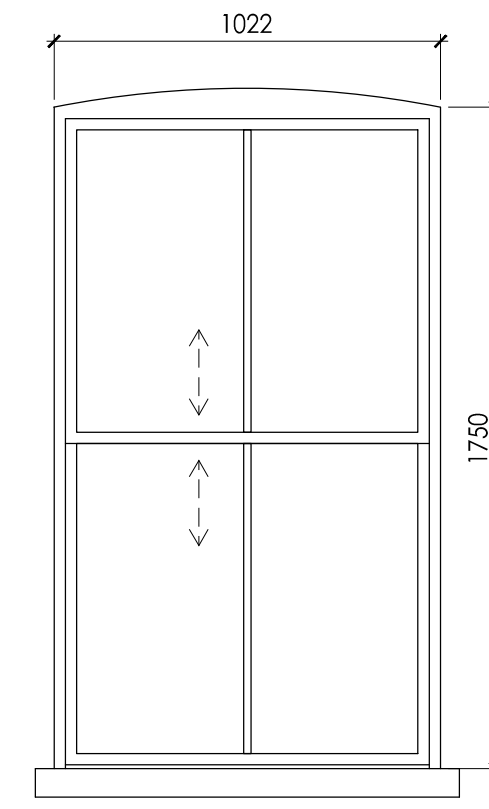


TYPE D - 2 No.
TIMBER SINGLE GLAZED SLIDING SASH

WF.14, WF.16

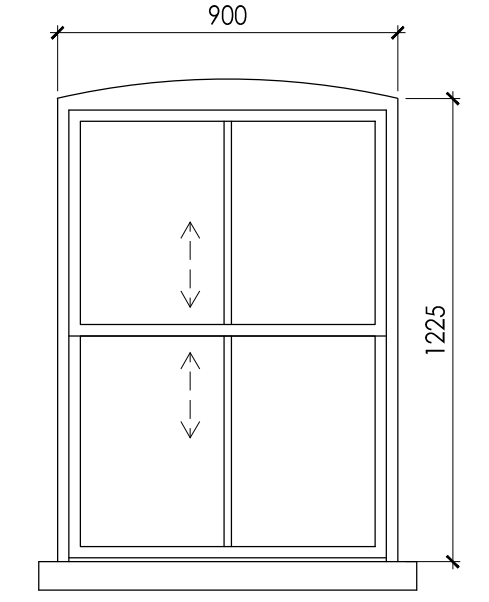


TYPE E - 2 No.
TIMBER SINGLE GLAZED SLIDING SASH

WS.13, WS.16

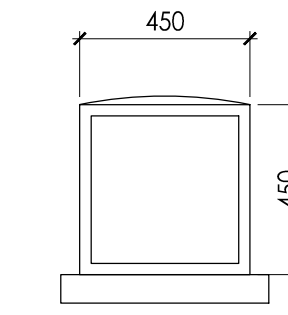


TYPE F - 1 No.
STEEL CRITTAL

WF.19

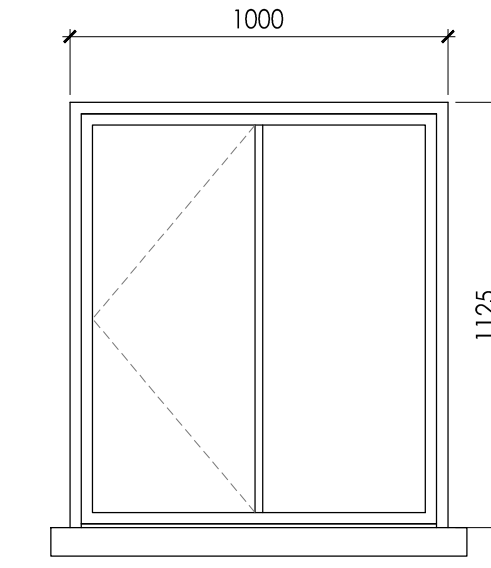


TYPE G - 1 No.
STEEL CRITTAL TOP HUNG & CASEMENT

WF.21

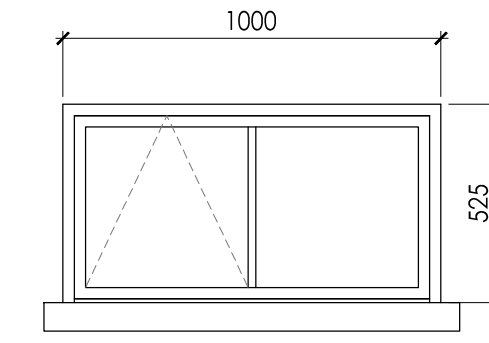


TYPE H - 1 No.
STEEL CRITTAL TOP HUNG & CASEMENT

WF.22

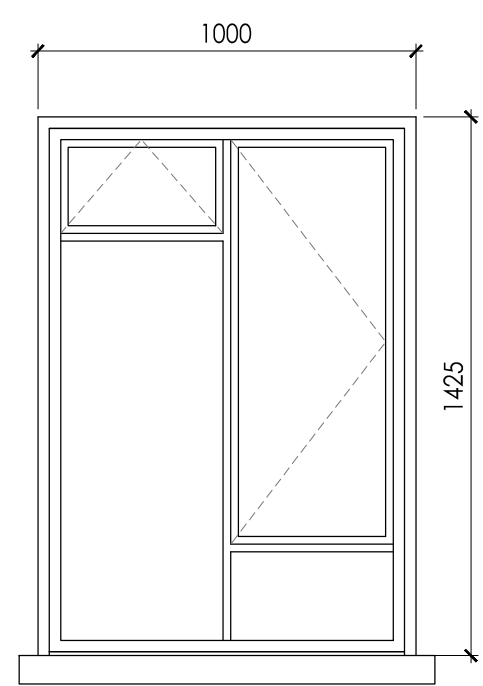


TYPE J - 1 No.
STEEL CRITTAL TOP HUNG & CASEMENT

WF.20

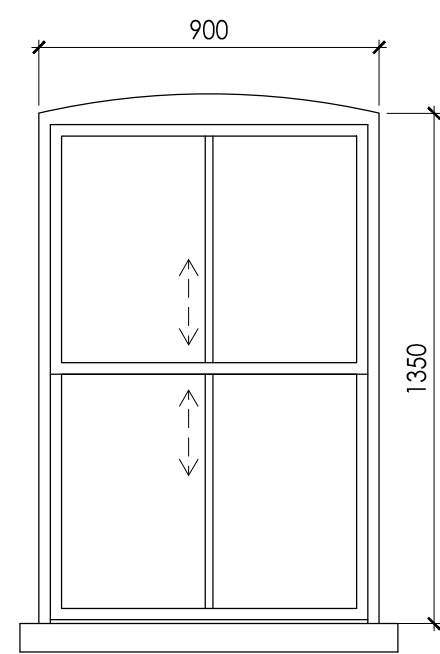


TYPE K - 1 No.
TIMBER SINGLE GLAZED SLIDING SASH

WS.14

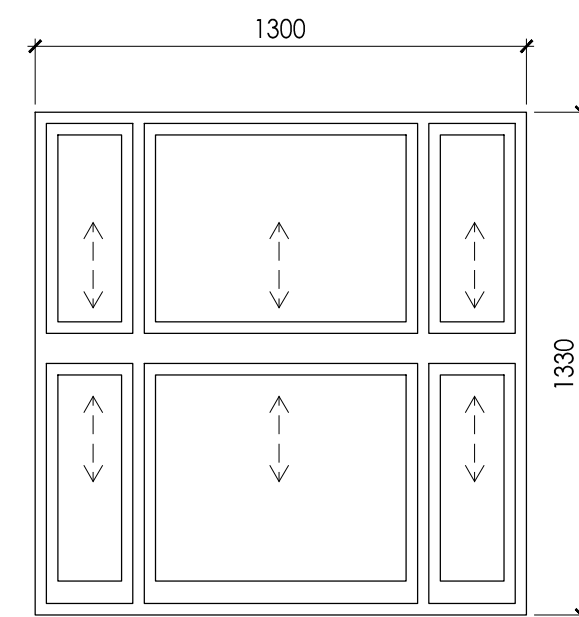

TYPE L - 4 No.
TIMBER SINGLE GLAZED SLIDING SASH


WB.01, WB.02, WB.03, WB.04

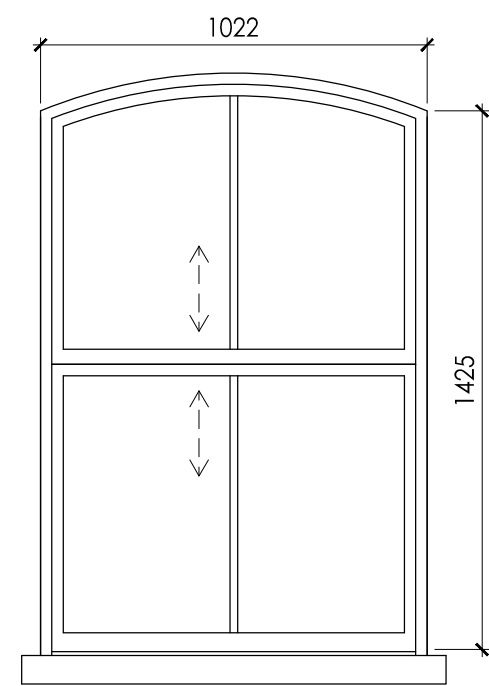

TYPE M - 2 No.
TIMBER SINGLE GLAZED SLIDING SASH


WB.06

WG.05

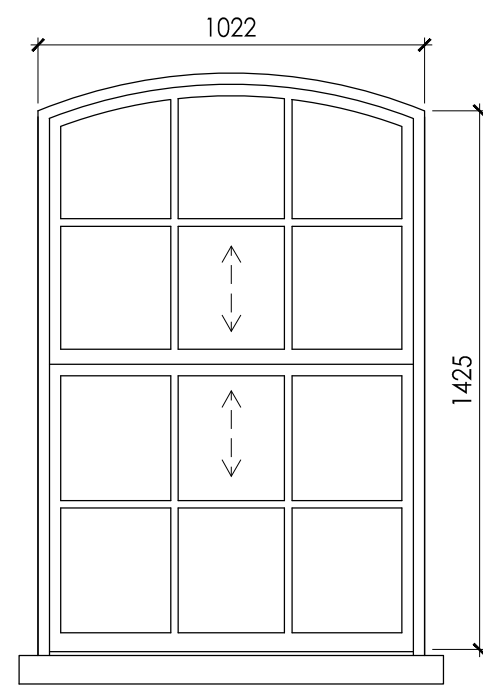


TYPE N - 1 No.
TIMBER SINGLE GLAZED SLIDING SASH

WG.06

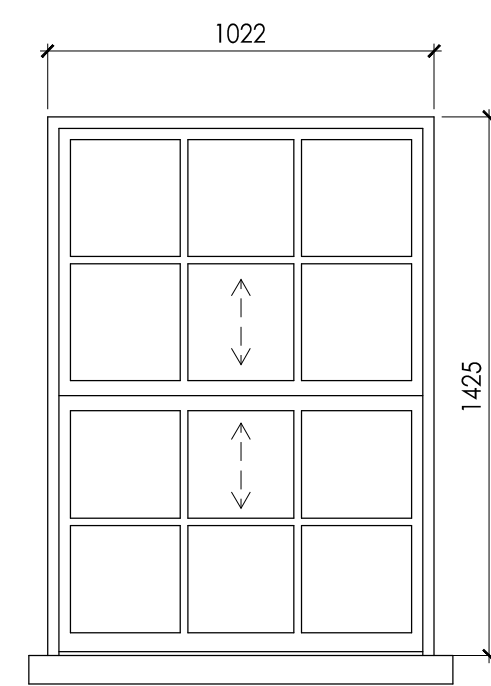


TYPE O - 2 No.
TIMBER SINGLE GLAZED SLIDING SASH

WS.11, WS.12

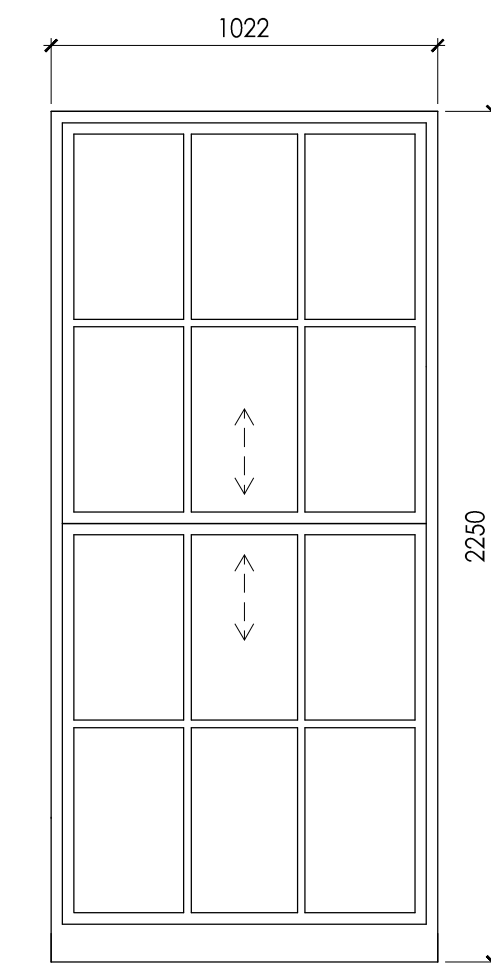


TYPE P - 2 No.
TIMBER SINGLE GLAZED SLIDING SASH

WF.11, WF.12

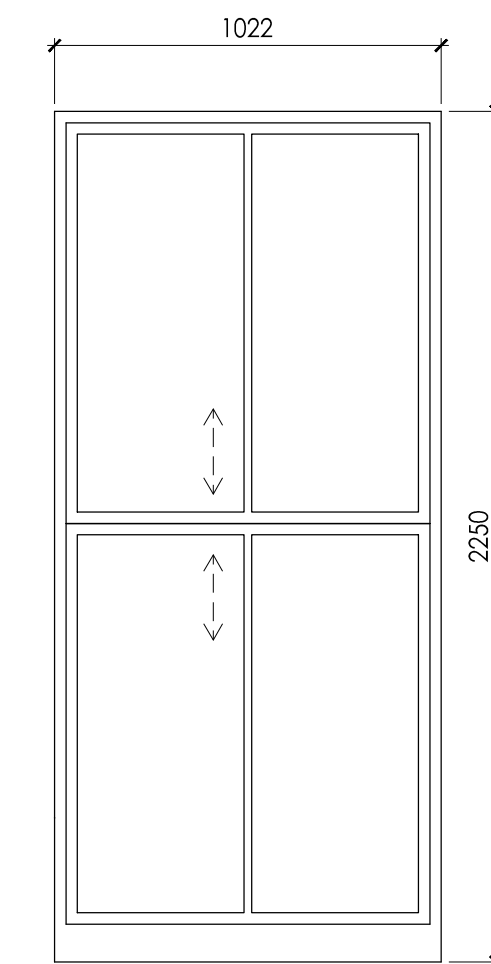

TYPE Q - 10 No.
TIMBER SINGLE GLAZED SLIDING SASH


WF.09, WF.10

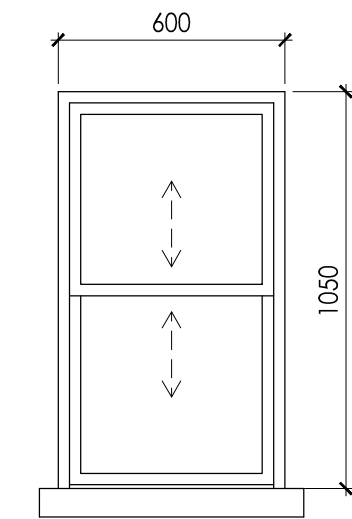

TYPE R - 4 No.
TIMBER SINGLE GLAZED SLIDING SASH

WG.09, WG.10
WG.11, WG.12

DO NOT SCALE FOR CONSTRUCTION

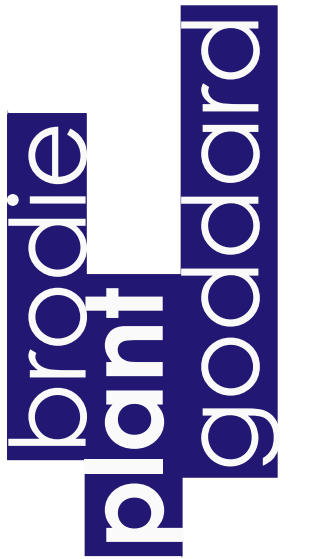

BUILDING SURVEYING
ARCHITECTURE
PROJECT MANAGEMENT
QUANTITY SURVEYING

HOLMBURY HOUSE
DORKING BUSINESS PARK
STATION ROAD, DORKING
SURREY RH4 1HJ

T 01306 887070
F 01306 876716
admin@bpg.co.uk
www.bpg.co.uk

PROJECT

166, 170, 172, 174, 176 & 178
EVERSHOLT STREET, NW1 1BL

CLIENT

ORIGIN HOUSING

DATE
NOV' 2014

DRAWN CN CHECKED RM

SCALE 1:20 @ A1 FOR PLANNING

TITLE
EXISTING WINDOW SCHEDULE

DRAWING NO. 3688 / PL02 REV *

