


■ S. SMOKE ALARM

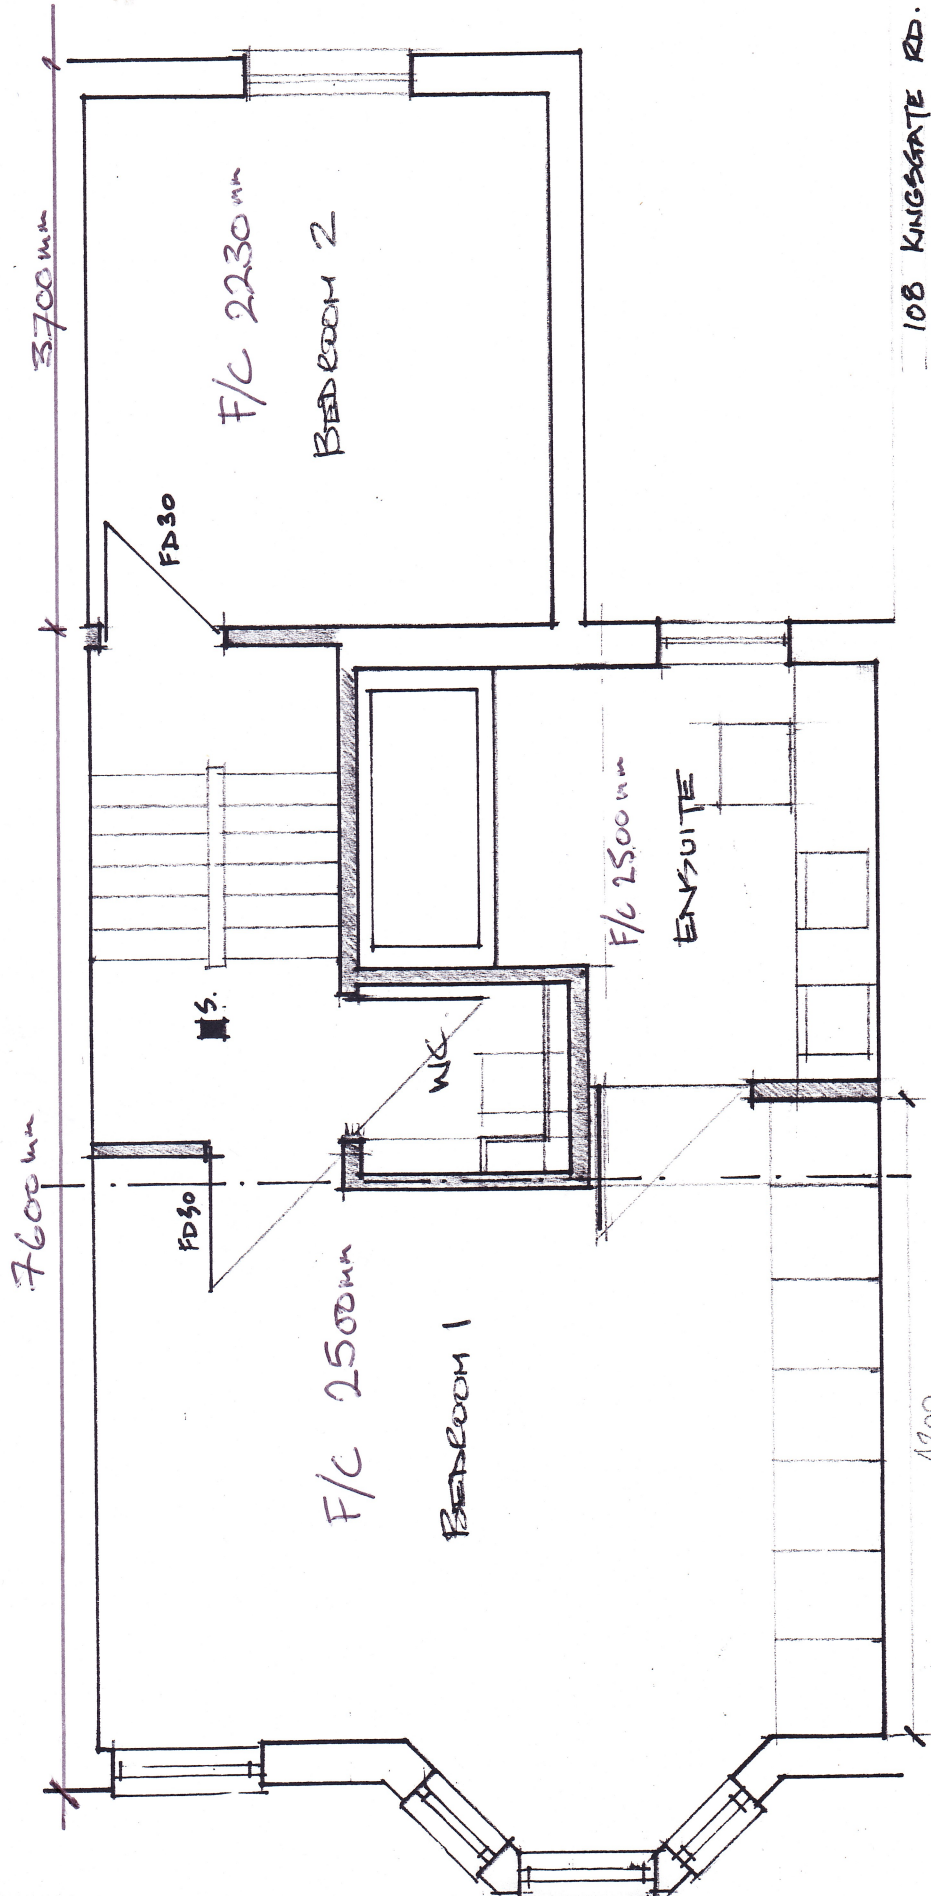

108 KINGS GATE RD.
PROPOSED FIRST FLOOR PLAN.
1:50. ED/KG/014