


■ SMOKE ALARM

/// - AREA BUILT
AS RENT DOOR

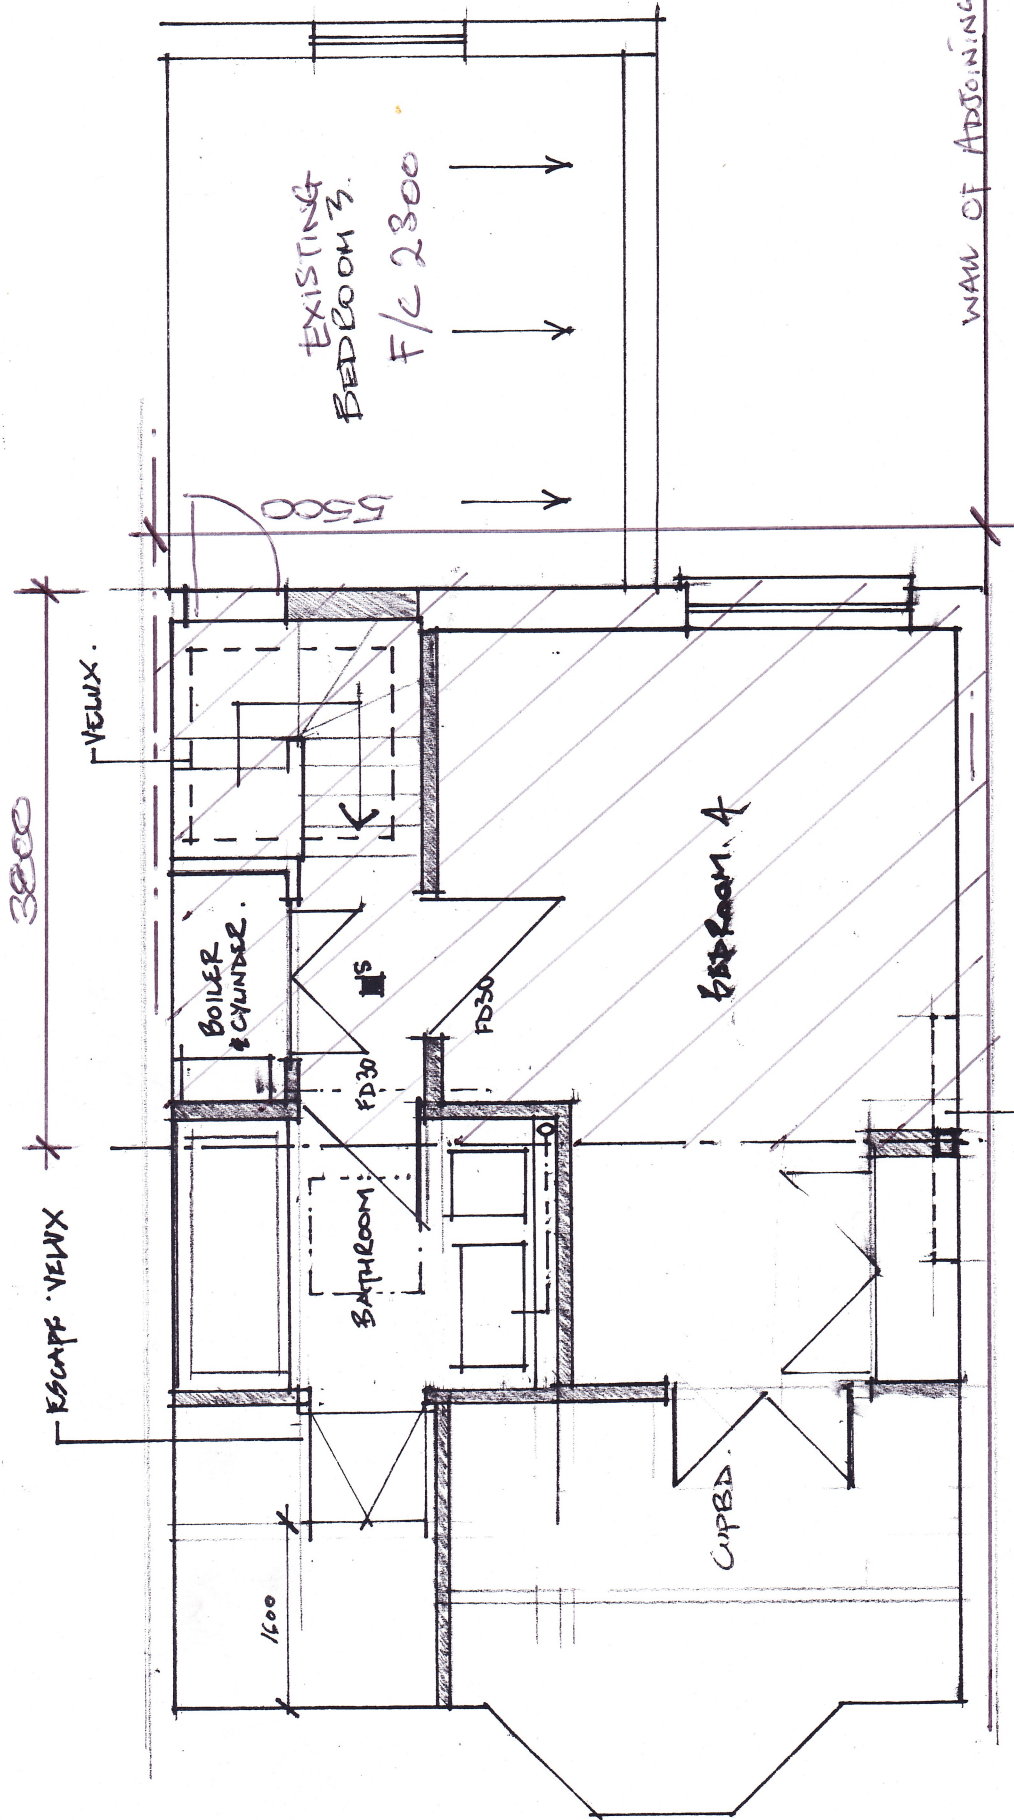

POST & BRACKETS
TO SUPPORT CHIMNEY

108 KINGSGATE RD.
PROPOSED LOFT CONVERSION
PLAN. 1:50 ED/KG 05