


SMOKE DETECTOR

AW. FD30 DOORS.
TO BE FITTED WITH
DOOR CLOSERS.
PERCO. OR. SIMILAR

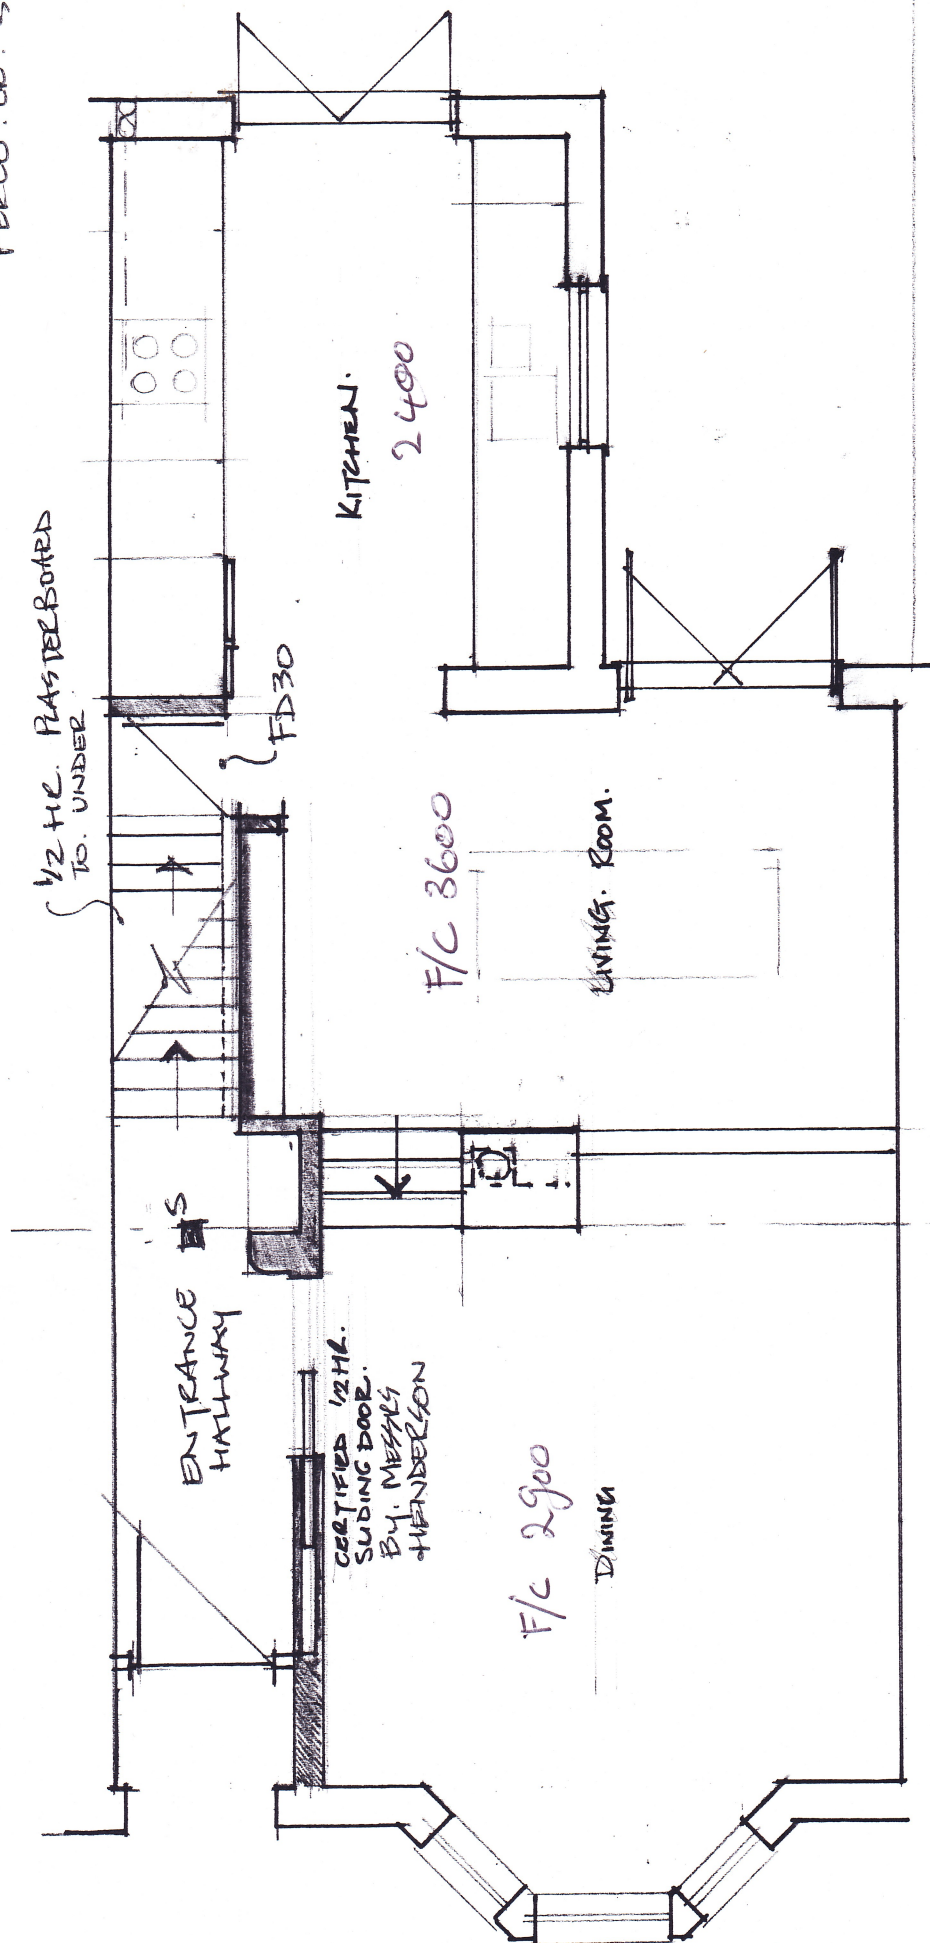

108 KINGSGATE RD.
PROPOSED GROUND FLOOR PLAN.
1:50. ED/KG/O3