

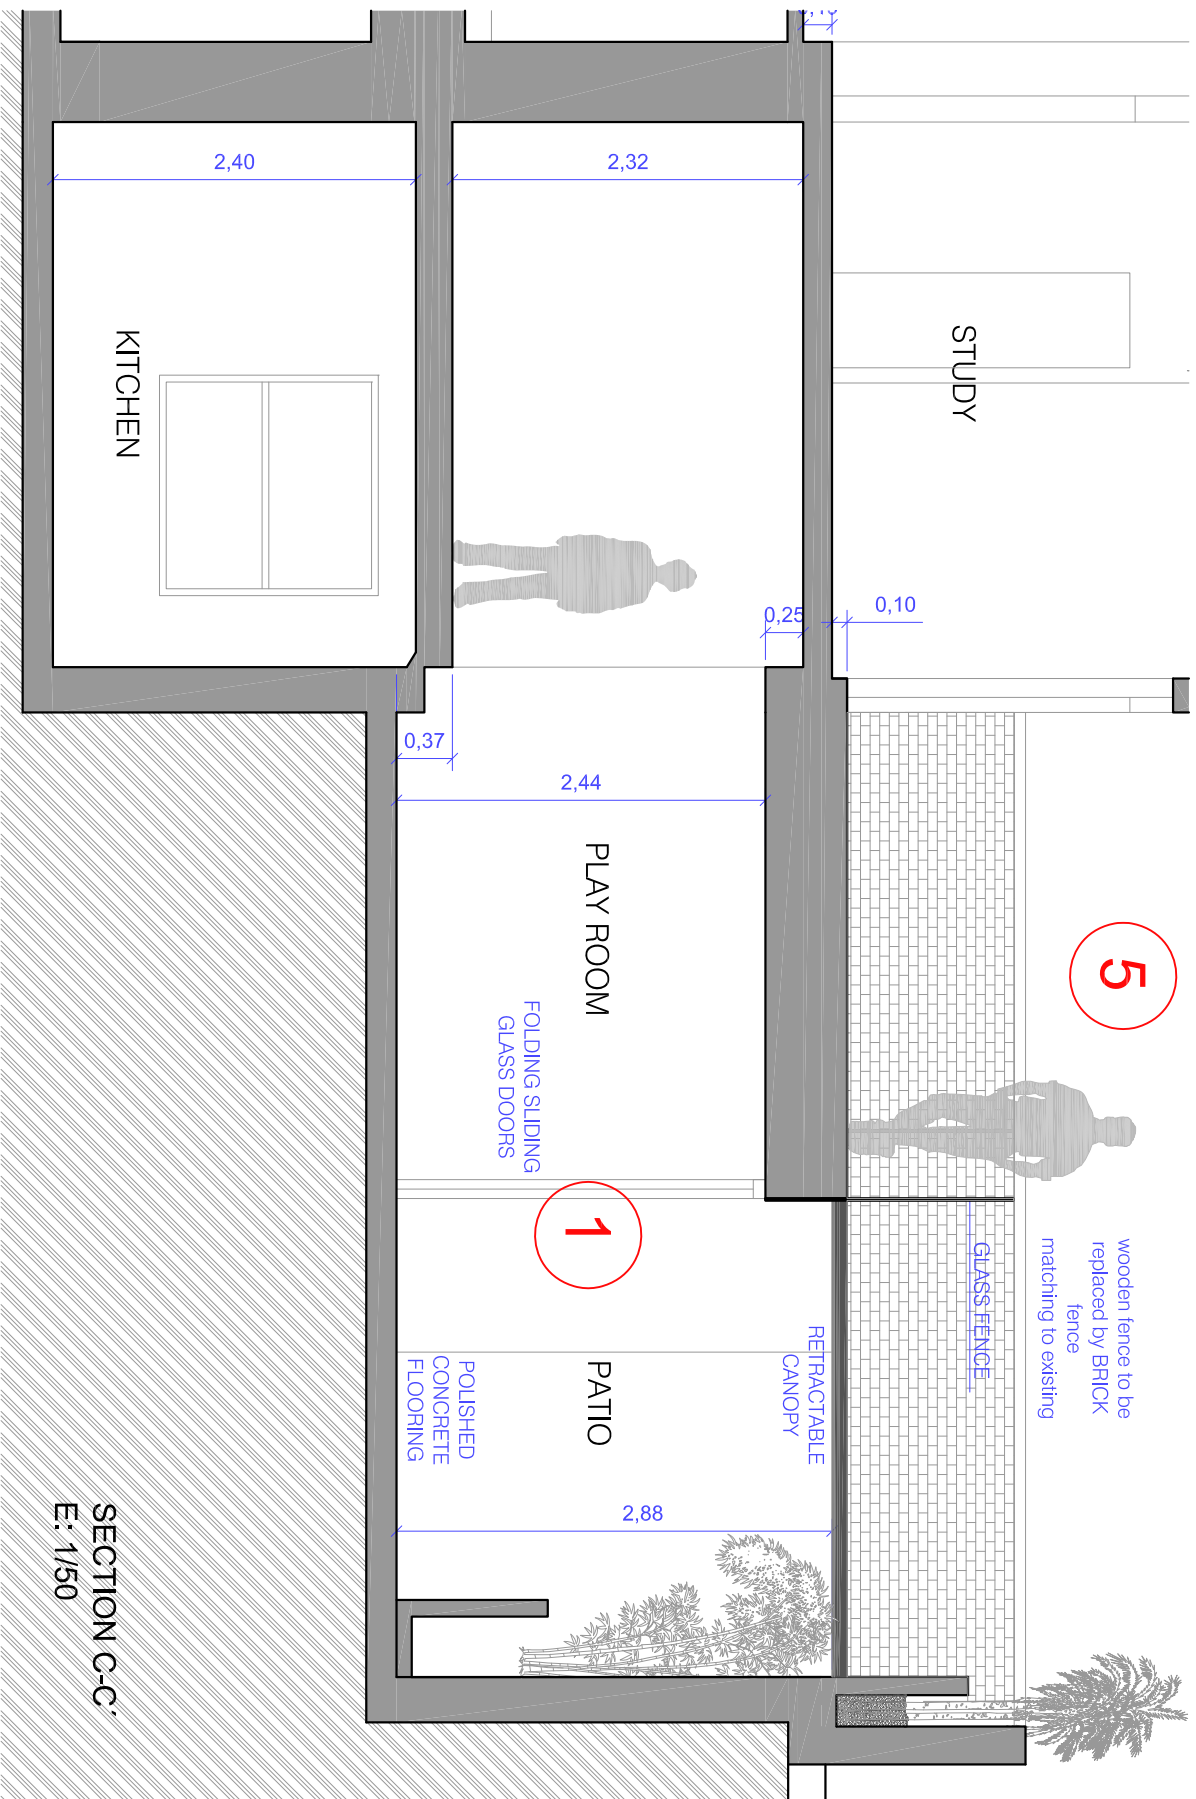
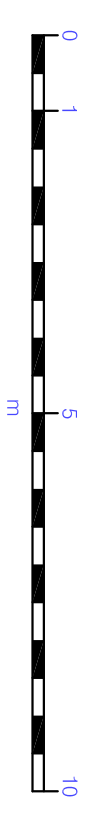


SECTION C-C'
E: 1/100

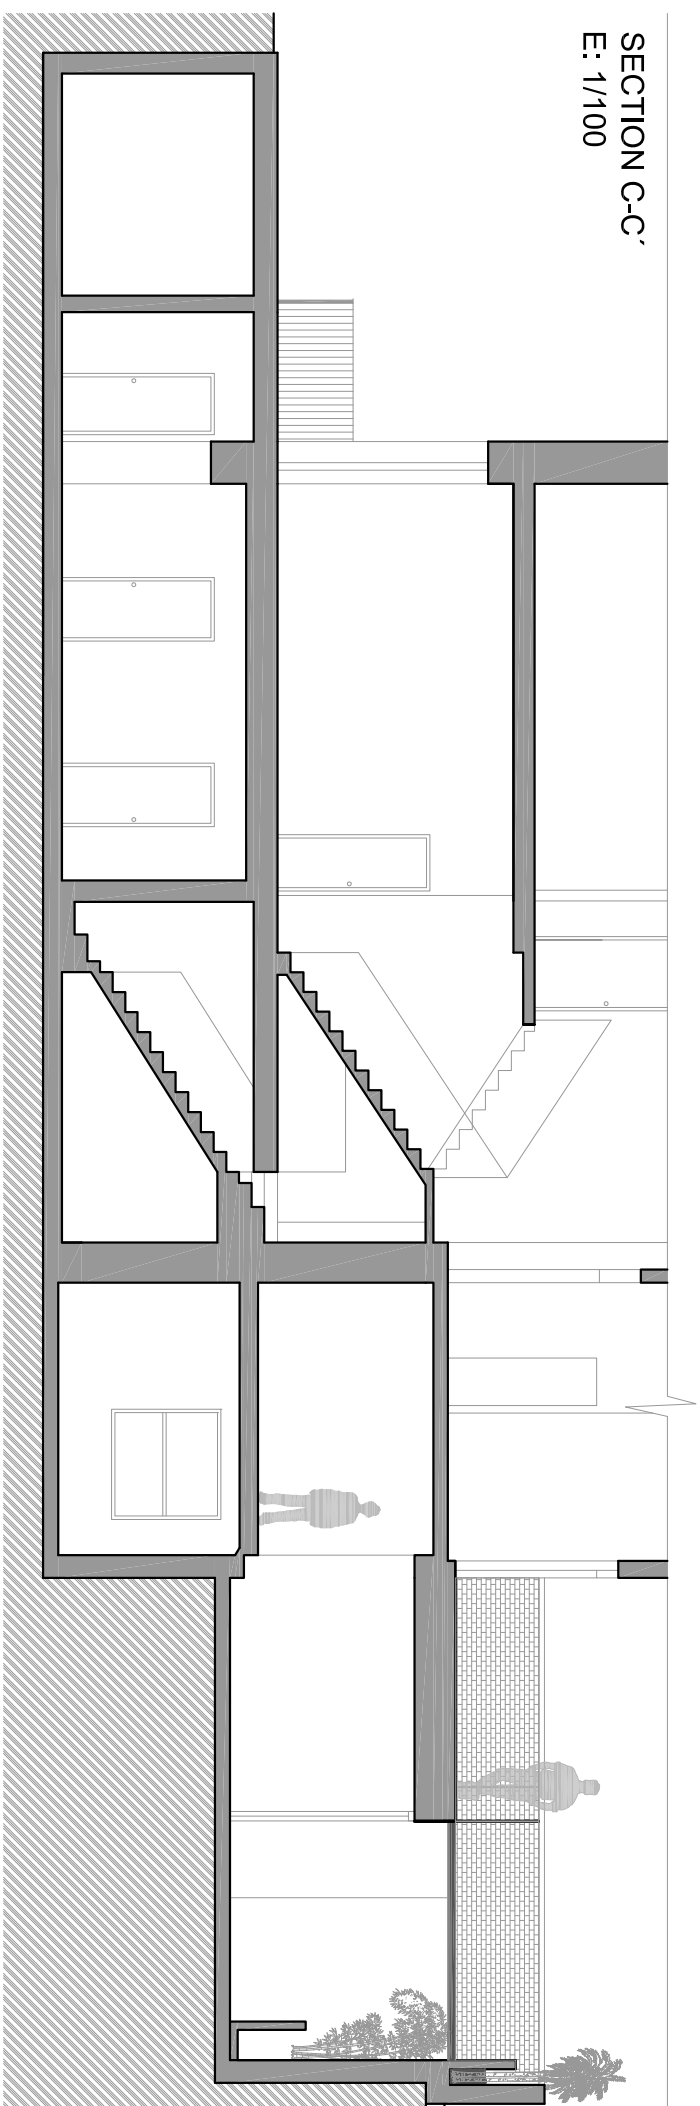

5
wooden fence to be replaced by BRICK fence matching to existing

1

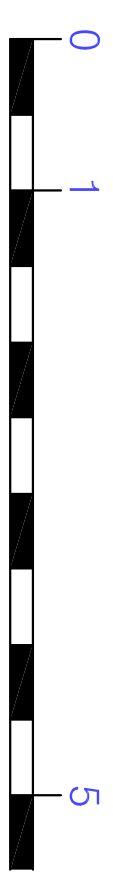

50 Doughty St, London, WC1N 2JS

MAGGIE TOY
Architectural Design
Client: Mr Ed Gander & Sarah De Ste Croix
Date: 11/11/14

50.009.PROPOSED- SECTION C-C'
(V4)

Scale: A3 1/100-1/50
Project: REFURBISHMENT

SECTION C-C'
E: 1/50