




1 Partial Elevation
Scale: 1:50

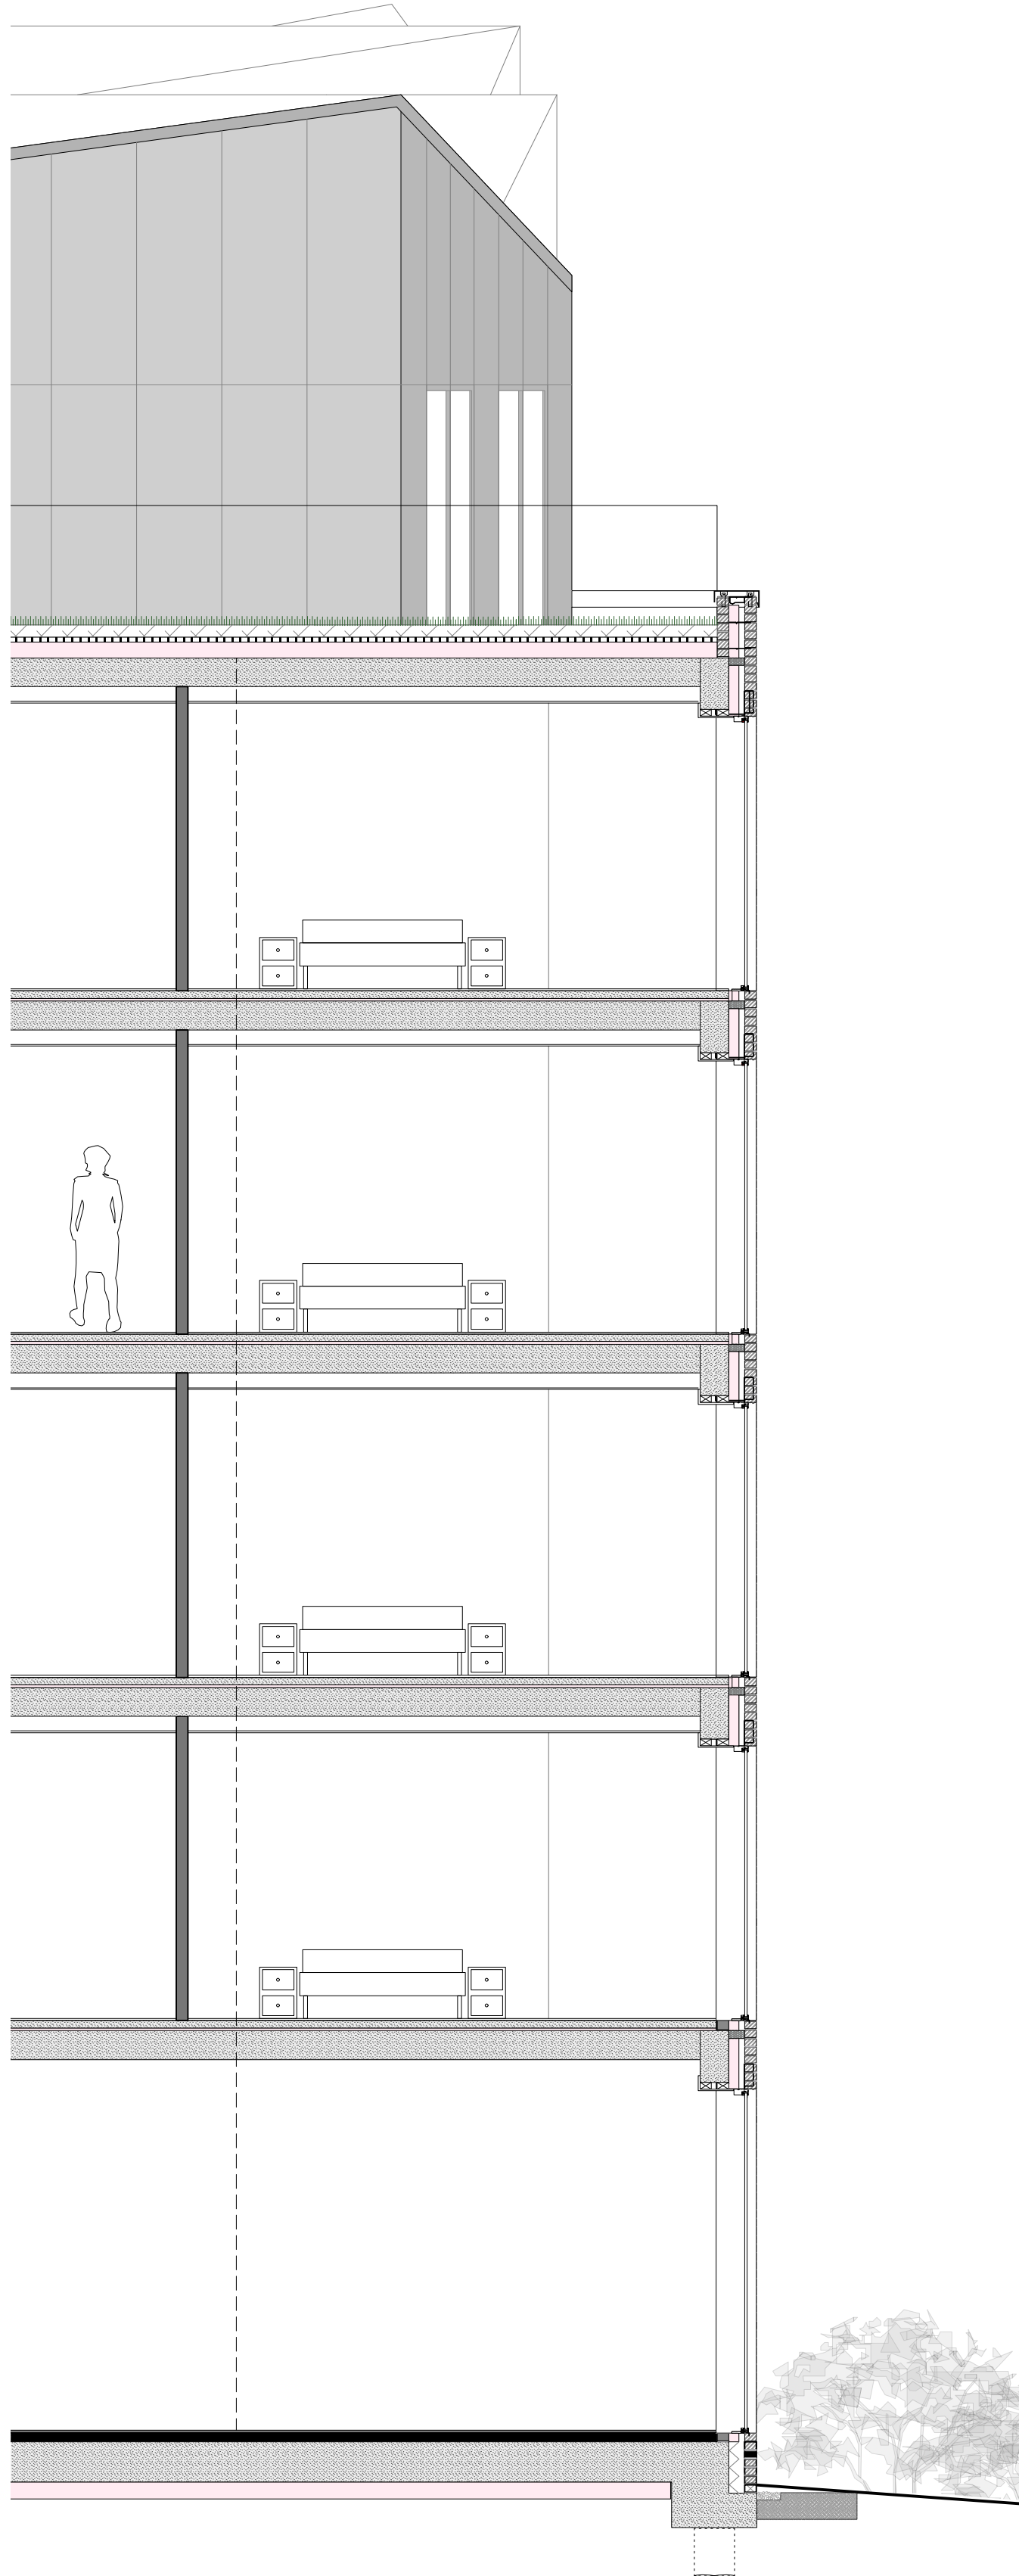

2 Partial Section
Scale: 1:50



LEGEND

- EXTERNAL MATERIALS LEGEND
1. POWDERCOATED ALUMINIUM CASSETTE CLADDING
 2. FRAMELESS GLASS BALUSTRADE
 3. GLASS JULIETTE GUARDING
 4. POWDERCOATED ALUMINIUM COMPOSITE DOOR AND WINDOW SYSTEM COLOUR TBC
 5. BRICK CLADDING
 6. PRESSED POWDERCOATED ALUMINIUM FASCIA COLOUR TO MATCH WINDOWS
 7. VERTICAL STEEL SECTION BALUSTRADE WITH FLAT STEEL HANDRAIL PAINTED TO MATCH WINDOWS
 8. POWDERCOATED ALUMINIUM CILL FLASHINGS COLOUR TO MATCH WINDOW
 9. POWDERCOATED ALUMINIUM PARAPET CAPPING TO MATCH WINDOW COLOUR
 10. FULL ALUMINIUM POWDERCOATED GLAZING TO GROUND FLOOR UNITS
 11. RENDERED INSULATION PANEL PAINTED COLOUR TBC

CLARIDGEARCHITECTS

T +44 (0)20 8969 9223 F +44 (0)20 8969 9224
W info@claridgearchitects.com
6 LONSDALE RD
LONDON NW6 6RD


FOR **Aitch Group**

This drawing is the property of Claridge Architects Ltd. Copyright is reserved & this drawing is issued on the condition that it is not copied, reproduced, retained or disclosed to any unauthorised person, either wholly or in part, without our consent. Do not scale from this drawing, check all dimensions on site.


-	-	-
-	-	-
-	-	-
-	-	-
-	-	-
-	-	-
-	-	-
-	-	-
A	01.12.14	PLANNING INFO
REV	DATE	NOTES

PROJECT	254 Kilburn High Road		
TITLE	Bay No.1		
STATUS	PLANNING		
DRAWN	TB	CHECKED	JvV

DATE	SCALE	PROJECT NO.	DRAWING NO.	REVISION
01.12.14	1:50 @ A1	12066	GE.06	A

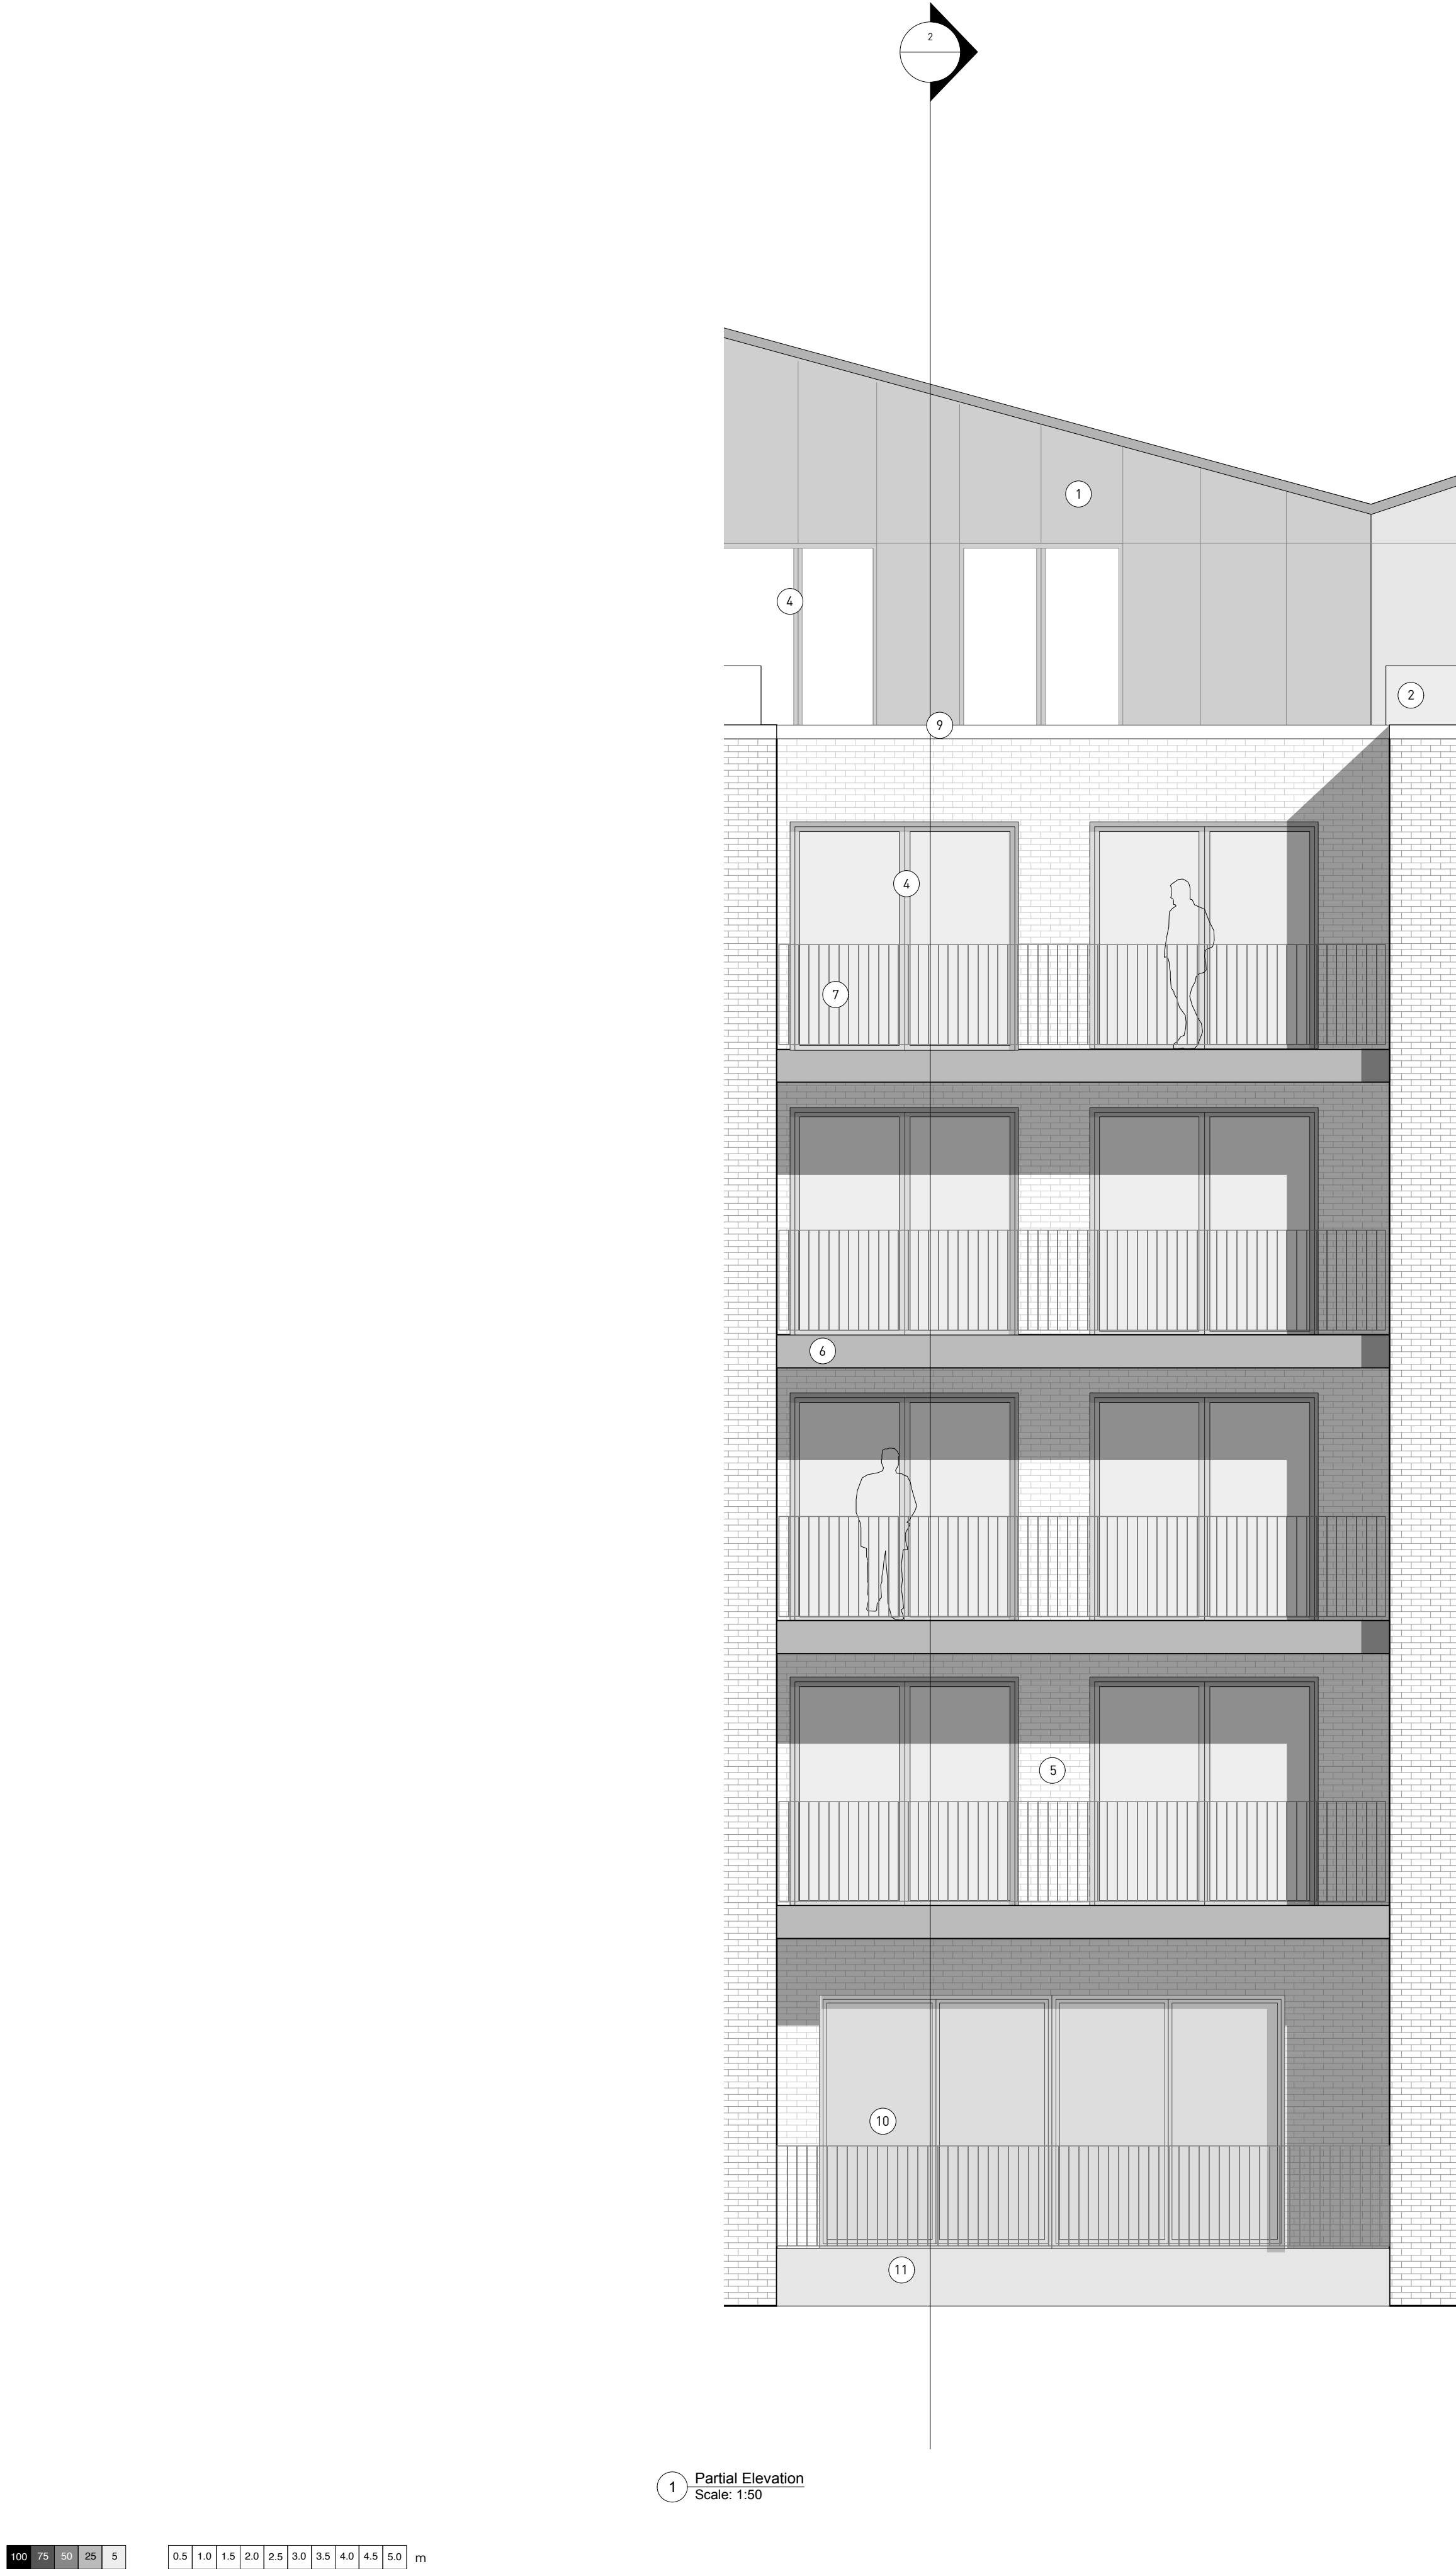

1 Partial Elevation
Scale: 1:50

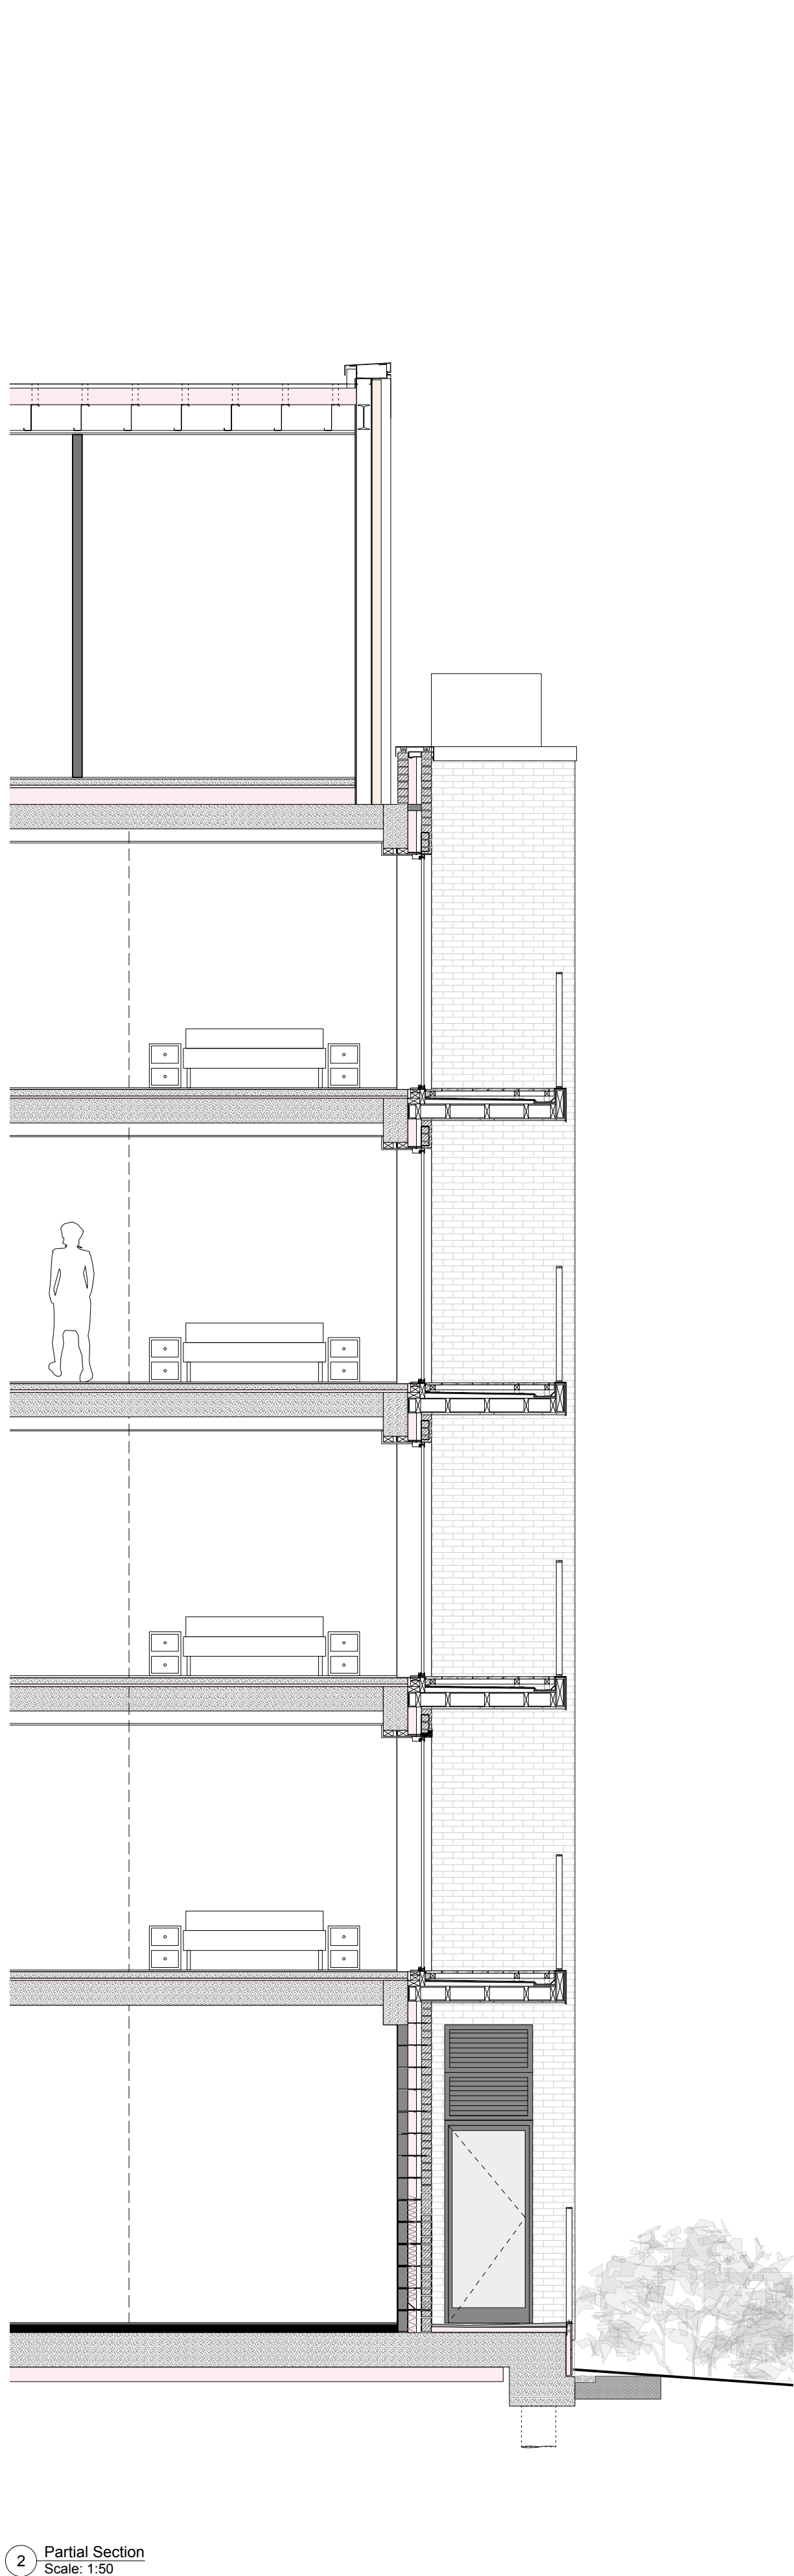

2 Partial Section
Scale: 1:50



LEGEND

- EXTERNAL MATERIALS LEGEND
- 1. POWDERCOATED ALUMINIUM CASSETTE CLADDING
 - 2. FRAMELESS GLASS BALUSTRADE
 - 3. GLASS JULIETTE GUARDING
 - 4. POWDERCOATED ALUMINIUM COMPOSITE DOOR AND WINDOW SYSTEM COLOUR TBC
 - 5. BRICK CLADDING
 - 6. PRESSED POWDERCOATED ALUMINIUM FASCIA COLOUR TO MATCH WINDOWS
 - 7. VERTICAL STEEL SECTION BALUSTRADE WITH FLAT STEEL HANDRAIL PAINTED TO MATCH WINDOWS
 - 8. POWDERCOATED ALUMINIUM CILL FLASHINGS COLOUR TO MATCH WINDOW
 - 9. POWDERCOATED ALUMINIUM PARAPET CAPPING TO MATCH WINDOW COLOUR
 - 10. FULL ALUMINIUM POWDERCOATED GLAZING TO GROUND FLOOR UNITS
 - 11. RENDERED INSULATION PANEL PAINTED COLOUR TBC

CLARIDGEARCHITECTS

T +44 (0)20 8969 9223 F +44 (0)20 8969 9224
W info@claridgearchitects.com
6 LONSDALE RD
LONDON NW6 6RD

FOR **Aitch Group**

This drawing is the property of Claridge Architects Ltd. Copyright is reserved & this drawing is issued on the condition that it is not copied, reproduced, retained or disclosed to any unauthorised person, either wholly or in part, without our consent. Do not scale from this drawing, check all dimensions on site.


-	-	-
-	-	-
-	-	-
-	-	-
-	-	-
-	-	-
-	-	-
-	-	-
A	01.12.14	PLANNING INFO
REV	DATE	NOTES

PROJECT	254 Kilburn High Road		
TITLE	Bay No.2		
STATUS	PLANNING		
DRAWN	TB	CHECKED	JvV

DATE	SCALE	PROJECT NO.	DRAWING NO.	REVISION
01.12.14	1:50 @ A1	12066	GE.07	A



1 Partial Elevation
Scale: 1:50

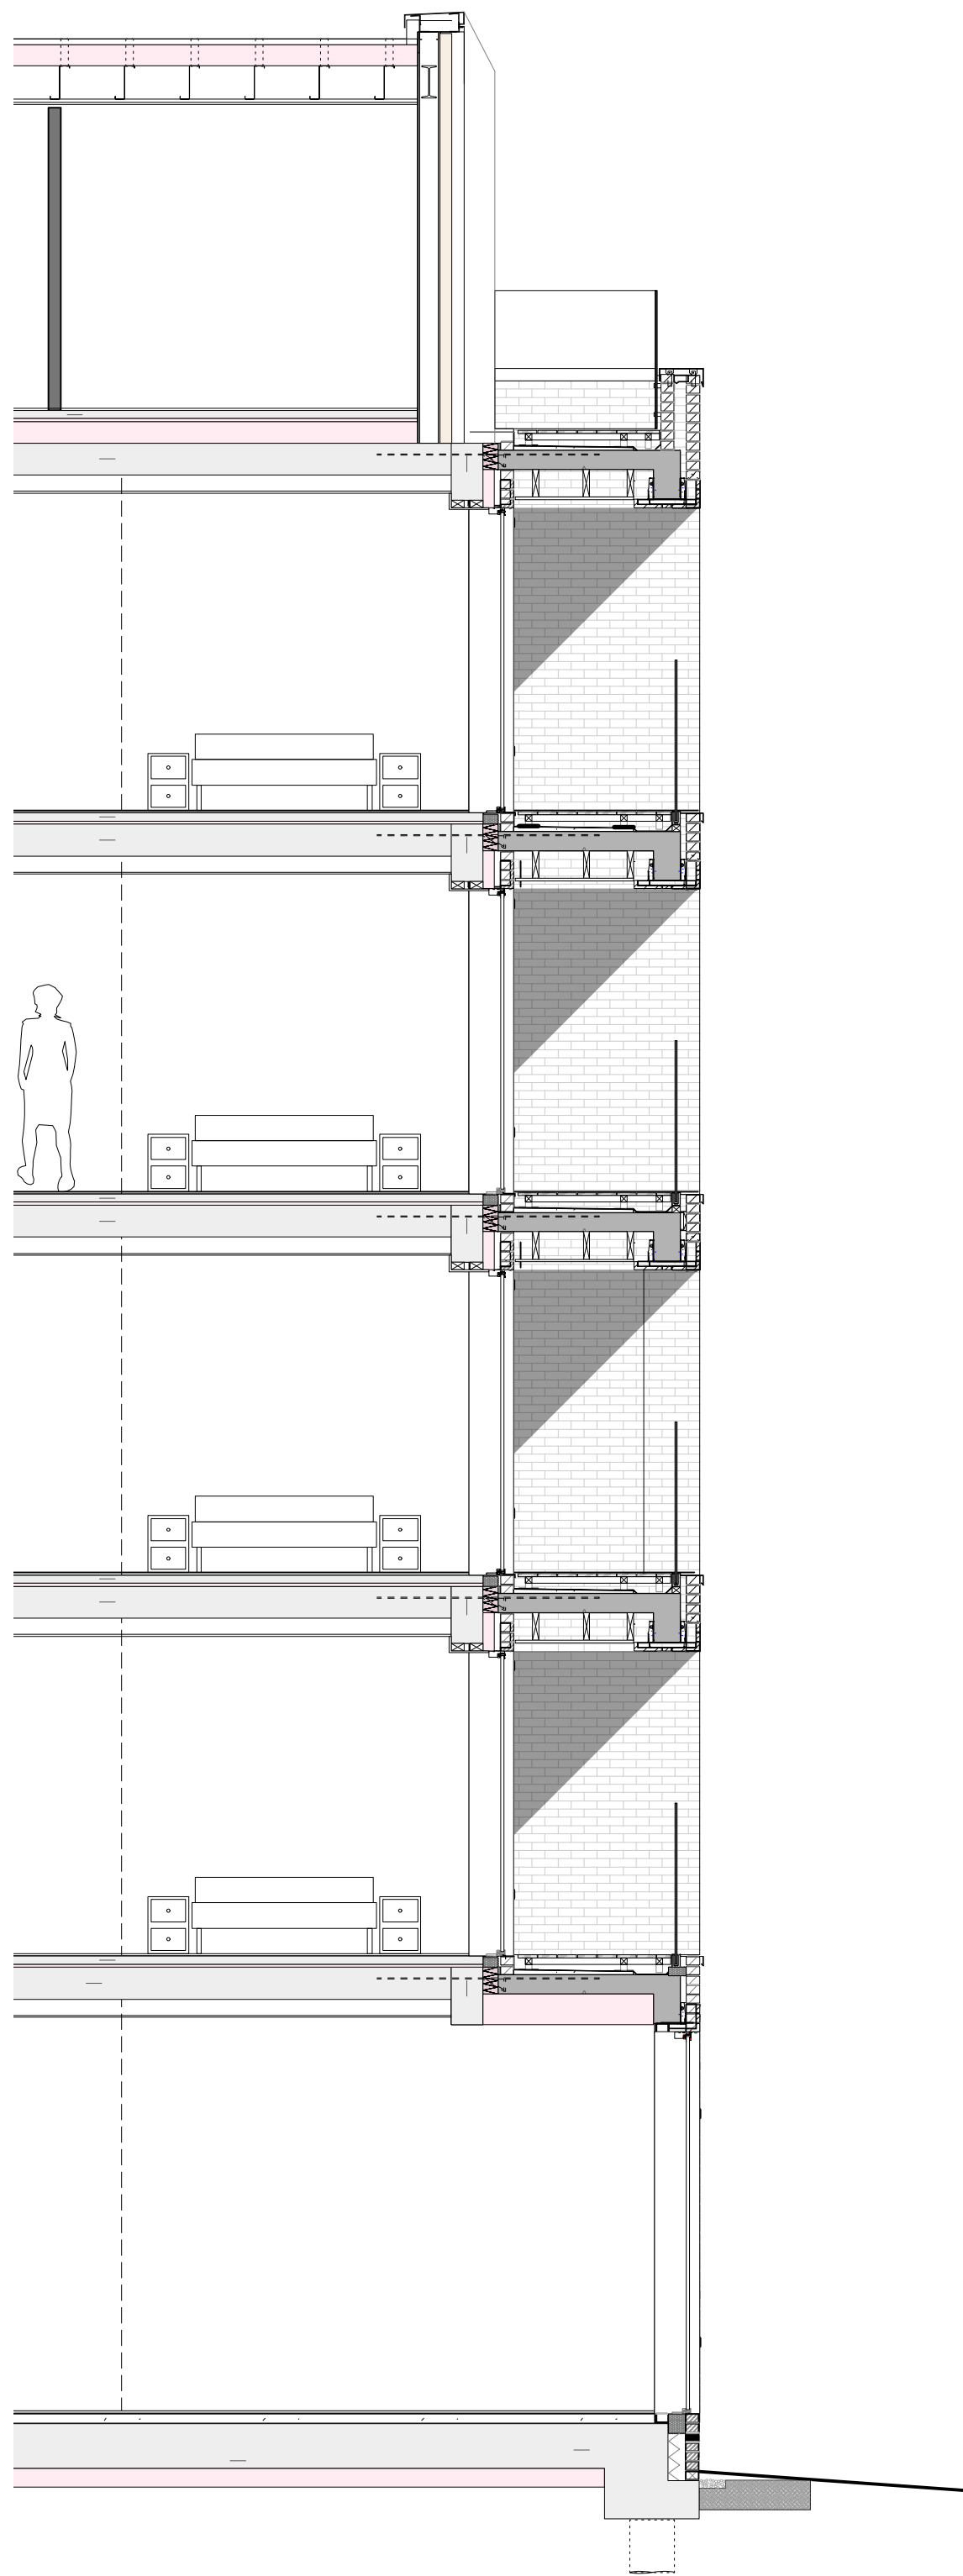

2 Partial Section
Scale: 1:50



LEGEND

- EXTERNAL MATERIALS LEGEND
- 1. POWDERCOATED ALUMINIUM CASSETTE CLADDING
 - 2. FRAMELESS GLASS BALUSTRADE
 - 3. GLASS JULIETTE GUARDING
 - 4. POWDERCOATED ALUMINIUM COMPOSITE DOOR AND WINDOW SYSTEM COLOUR TBC
 - 5. BRICK CLADDING
 - 6. PRESSED POWDERCOATED ALUMINIUM FASCIA COLOUR TO MATCH WINDOWS
 - 7. VERTICAL STEEL SECTION BALUSTRADE WITH FLAT STEEL HANDRAIL PAINTED TO MATCH WINDOWS
 - 8. POWDERCOATED ALUMINIUM CILL FLASHINGS COLOUR TO MATCH WINDOW
 - 9. POWDERCOATED ALUMINIUM PARAPET CAPPING TO MATCH WINDOW COLOUR
 - 10. FULL ALUMINIUM POWDERCOATED GLAZING TO GROUND FLOOR UNITS
 - 11. RENDERED INSULATION PANEL PAINTED COLOUR TBC

CLARIDGEARCHITECTS

T +44 (0)20 8969 9223 F +44 (0)20 8969 9224
W info@claridgearchitects.com
6 LONSDALE RD
LONDON NW6 6RD

FOR **Aitch Group**

This drawing is the property of Claridge Architects Ltd. Copyright is reserved & this drawing is issued on the condition that it is not copied, reproduced, retained or disclosed to any unauthorised person, either wholly or in part, without our consent. Do not scale from this drawing, check all dimensions on site.


-	-	-
-	-	-
-	-	-
-	-	-
-	-	-
-	-	-
-	-	-
A	01.12.14	PLANNING INFO
REV	DATE	NOTES

PROJECT	254 Kilburn High Road		
TITLE	Bay No.3		
STATUS	PLANNING		
DRAWN	TB	CHECKED	JvV

DATE	SCALE	PROJECT NO.	DRAWING NO.	REVISION
01.12.14	1:50 @ A1	12066	GE.08	A



1 Partial Elevation
Scale: 1:50

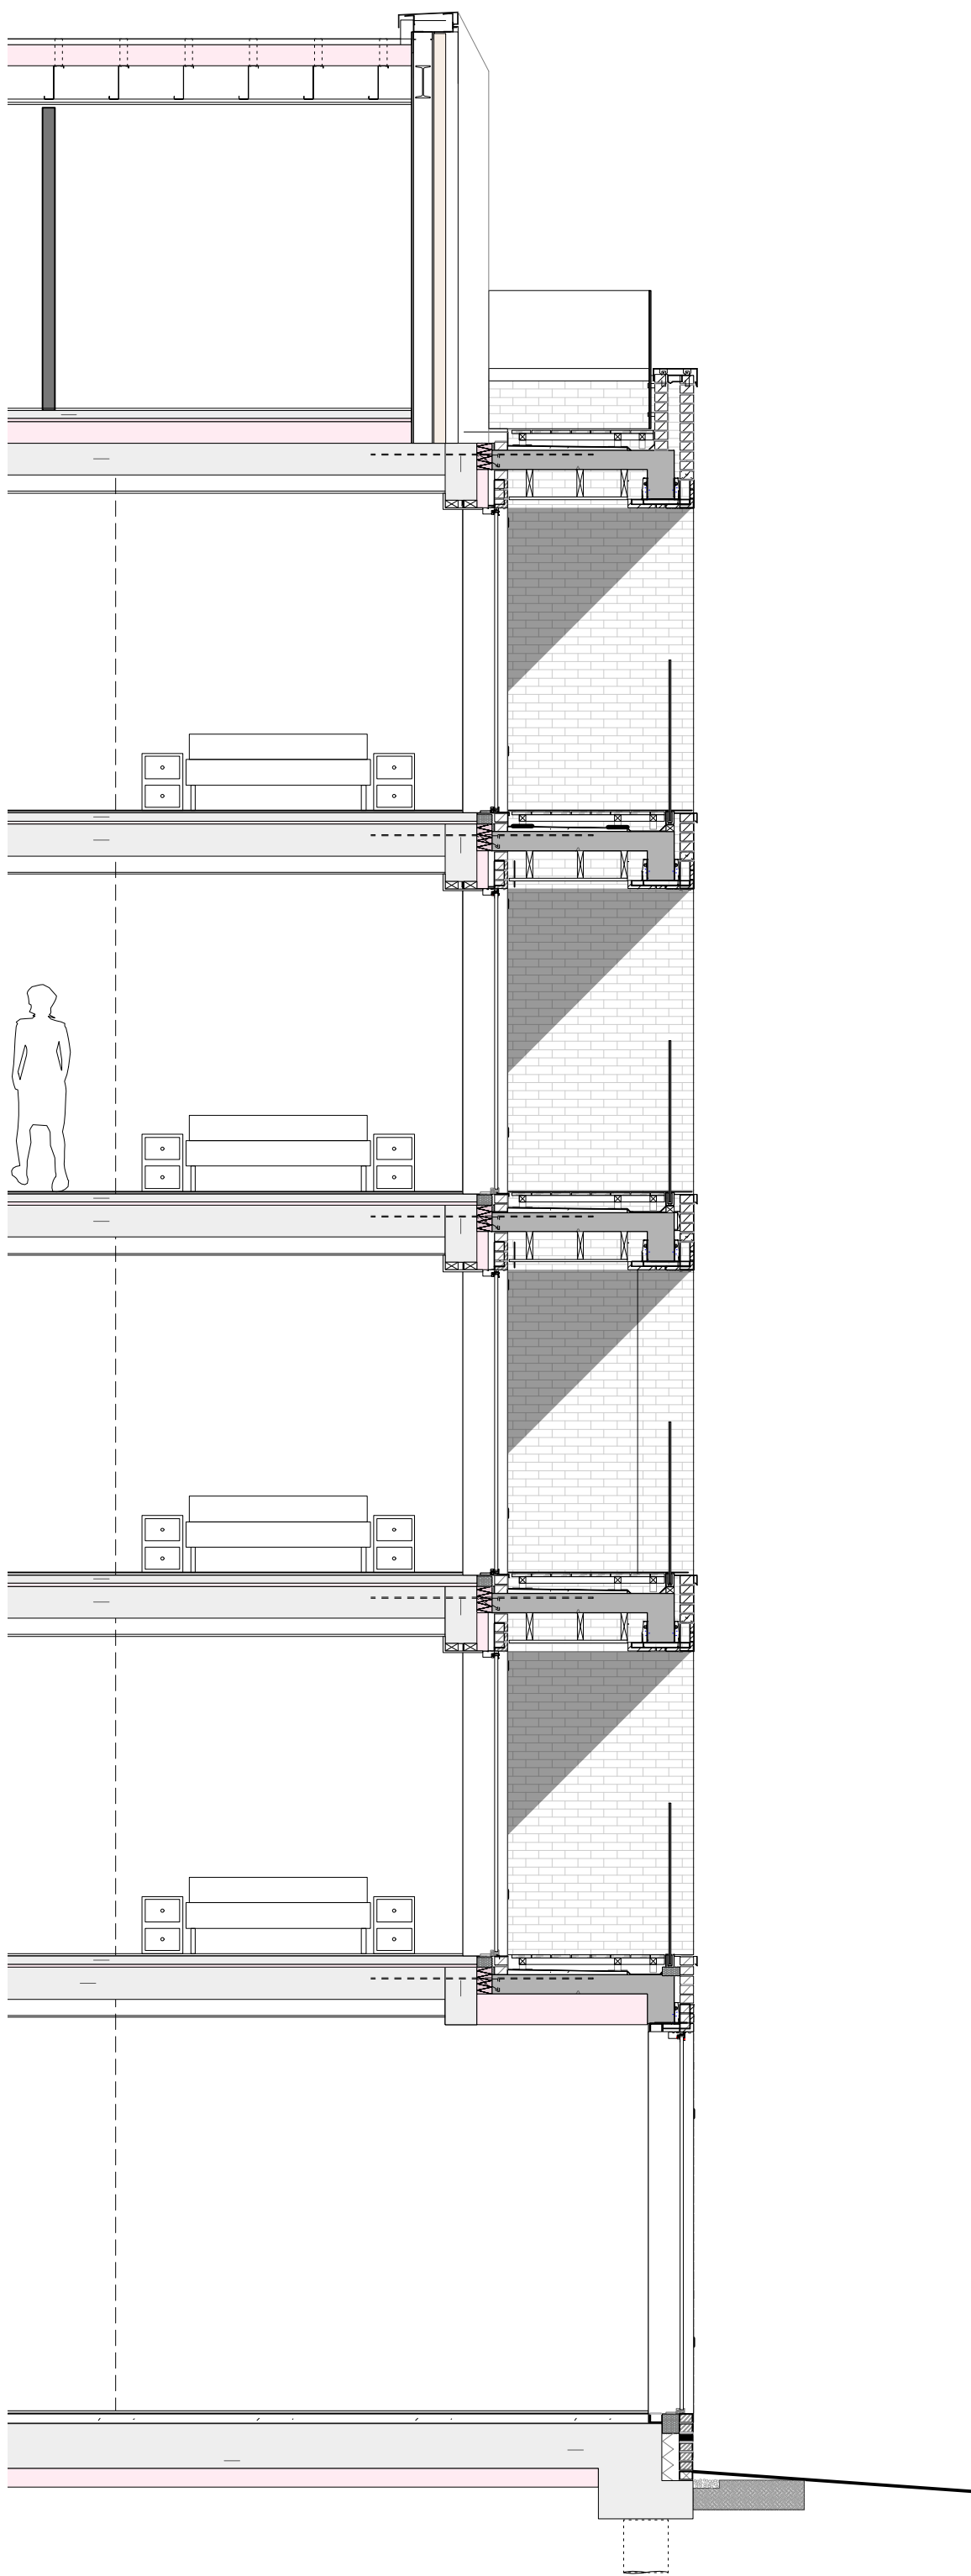

2 Partial Section
Scale: 1:50



LEGEND

- EXTERNAL MATERIALS LEGEND
1. POWDERCOATED ALUMINIUM CASSETTE CLADDING
 2. FRAMELESS GLASS BALUSTRADE
 3. GLASS JULIETTE GUARDING
 4. POWDERCOATED ALUMINIUM COMPOSITE DOOR AND WINDOW SYSTEM COLOUR TBC
 5. BRICK CLADDING
 6. PRESSED POWDERCOATED ALUMINIUM FASCIA COLOUR TO MATCH WINDOWS
 7. VERTICAL STEEL SECTION BALUSTRADE WITH FLAT STEEL HANDRAIL PAINTED TO MATCH WINDOWS
 8. POWDERCOATED ALUMINIUM CILL FLASHINGS COLOUR TO MATCH WINDOW
 9. POWDERCOATED ALUMINIUM PARAPET CAPPING TO MATCH WINDOW COLOUR
 10. FULL ALUMINIUM POWDERCOATED GLAZING TO GROUND FLOOR UNITS
 11. RENDERED INSULATION PANEL PAINTED COLOUR TBC

CLARIDGEARCHITECTS

T +44 (0)20 8969 9223 F +44 (0)20 8969 9224
W info@claridgearchitects.com
6 LONSDALE RD
LONDON NW6 6RD


FOR **Aitch Group**

This drawing is the property of Claridge Architects Ltd. Copyright is reserved & this drawing is issued on the condition that it is not copied, reproduced, retained or disclosed to any unauthorised person, either wholly or in part, without our consent. Do not scale from this drawing, check all dimensions on site.


-	-	-
-	-	-
-	-	-
-	-	-
-	-	-
-	-	-
-	-	-
-	-	-
A	01.12.14	PLANNING INFO
REV	DATE	NOTES

PROJECT	254 Kilburn High Road		
TITLE	Bay No.4		
STATUS	PLANNING		
DRAWN	TB	CHECKED	JvV

DATE	SCALE	PROJECT NO.	DRAWING NO.	REVISION
01.12.14	1:50 @ A1	12066	GE.09	A

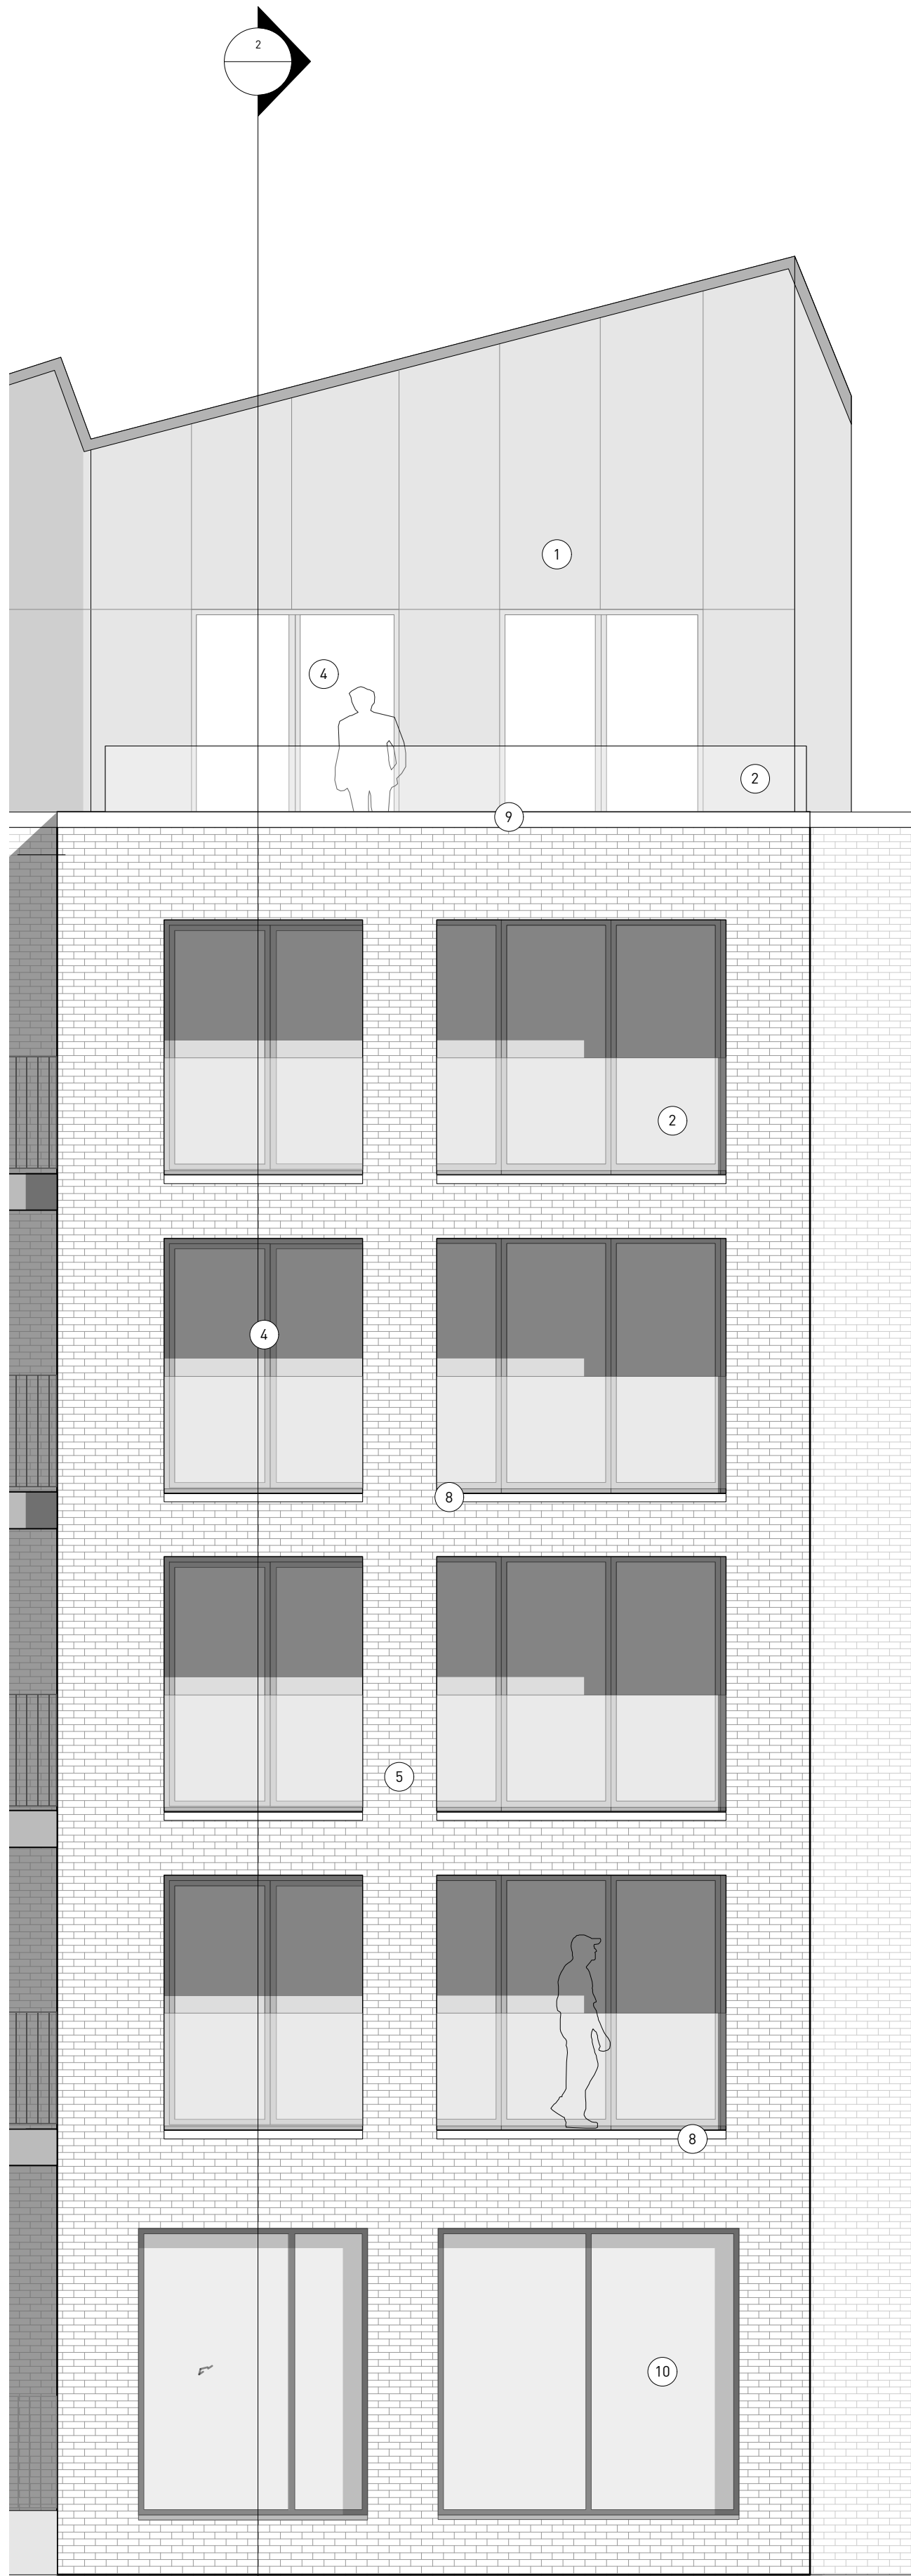

1 Partial Elevation
Scale: 1:50

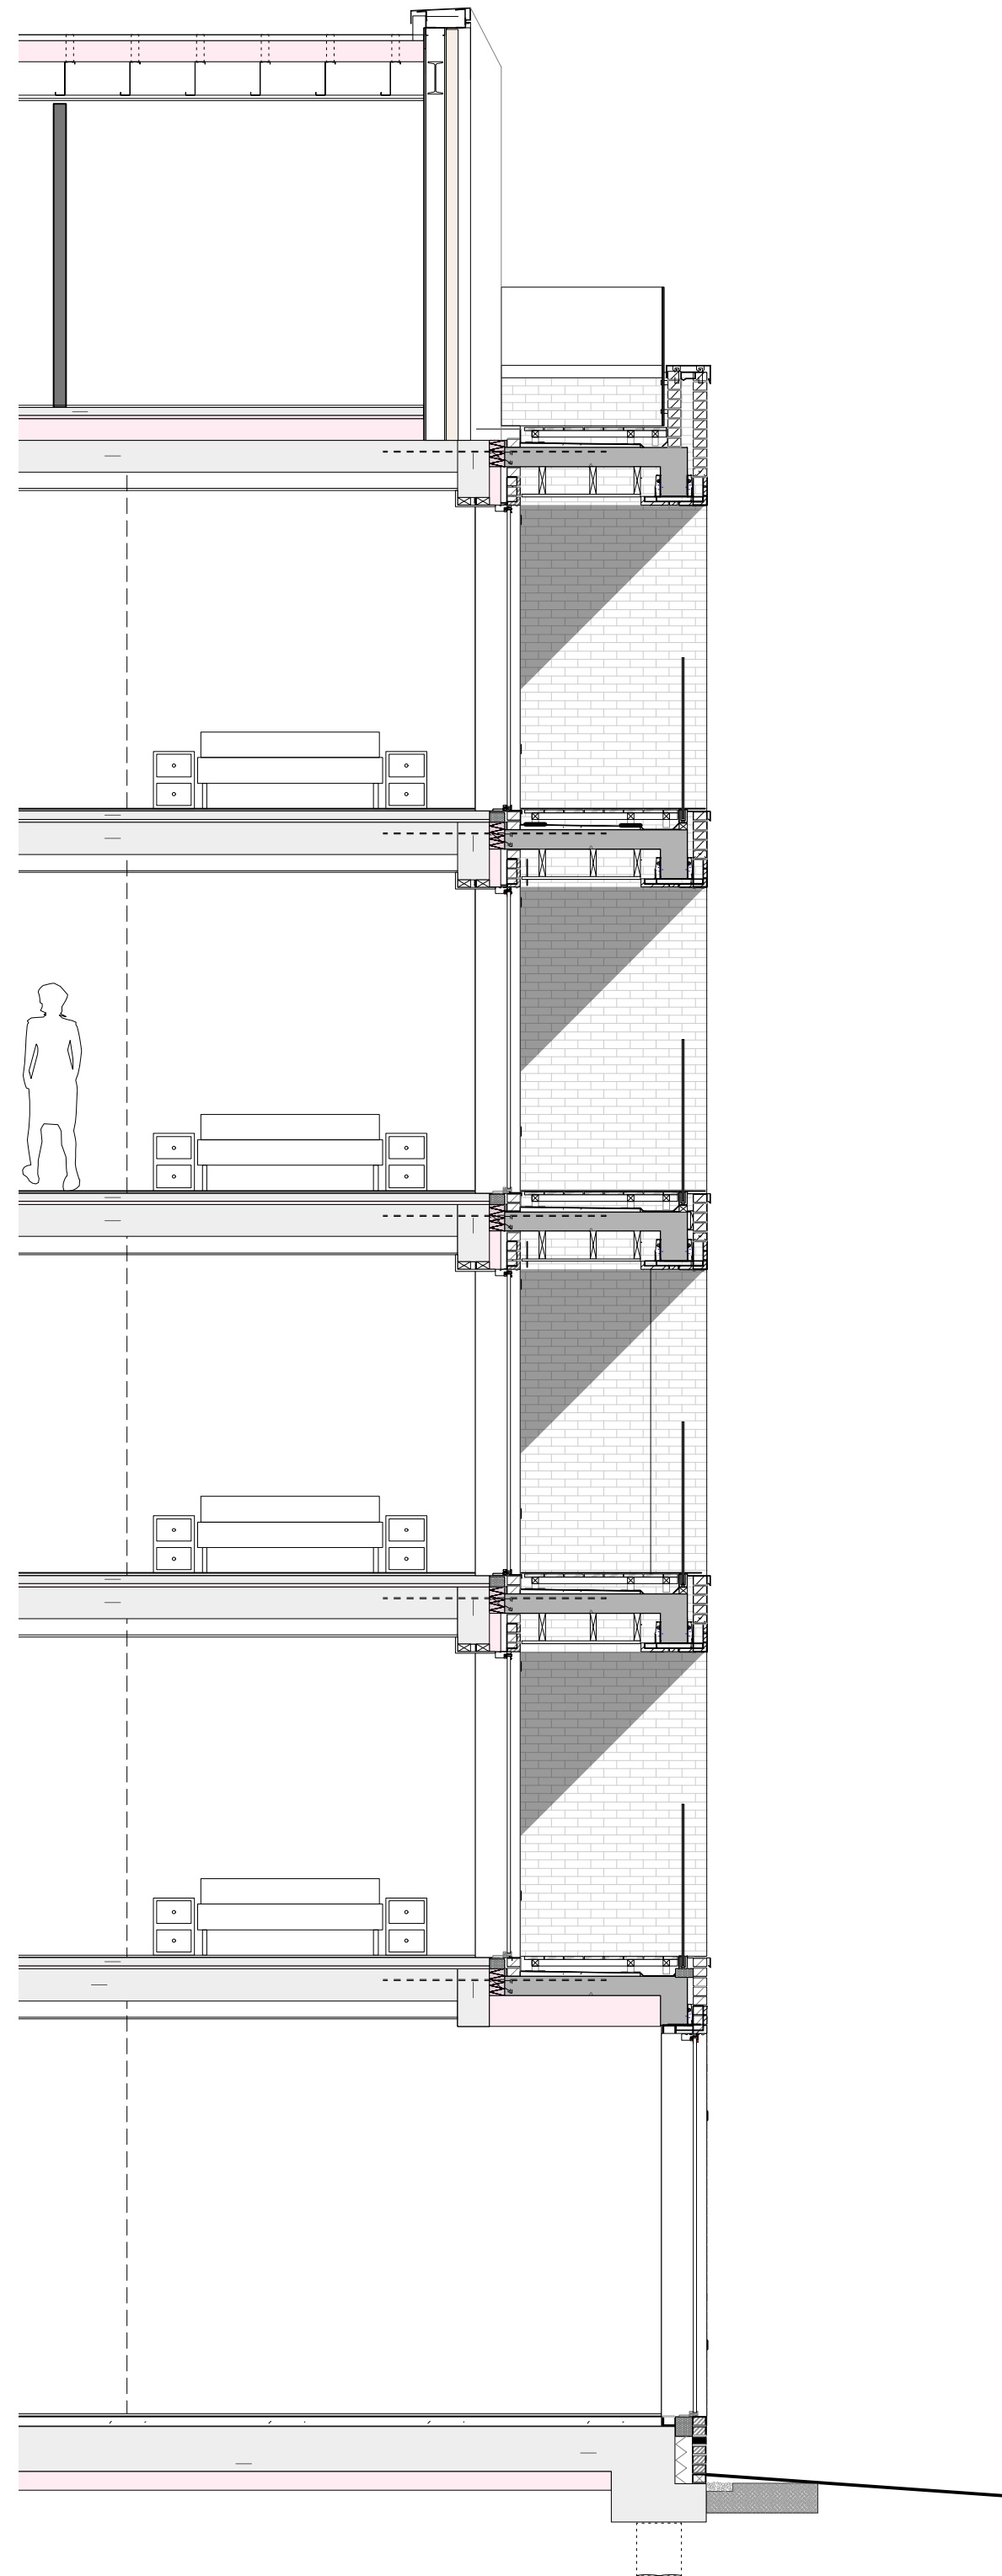

2 Partial Section
Scale: 1:50



LEGEND

- EXTERNAL MATERIALS LEGEND
1. POWDERCOATED ALUMINIUM CASSETTE CLADDING
 2. FRAMELESS GLASS BALUSTRADE
 3. GLASS JULIETTE GUARDING
 4. POWDERCOATED ALUMINIUM COMPOSITE DOOR AND WINDOW SYSTEM COLOUR TBC
 5. BRICK CLADDING
 6. PRESSED POWDERCOATED ALUMINIUM FASCIA COLOUR TO MATCH WINDOWS
 7. VERTICAL STEEL SECTION BALUSTRADE WITH FLAT STEEL HANDRAIL PAINTED TO MATCH WINDOWS
 8. POWDERCOATED ALUMINIUM CILL FLASHINGS COLOUR TO MATCH WINDOW
 9. POWDERCOATED ALUMINIUM PARAPET CAPPING TO MATCH WINDOW COLOUR
 10. FULL ALUMINIUM POWDERCOATED GLAZING TO GROUND FLOOR UNITS
 11. RENDERED INSULATION PANEL PAINTED COLOUR TBC

CLARIDGEARCHITECTS

T +44 (0)20 8969 9223 F +44 (0)20 8969 9224
W info@claridgearchitects.com
6 LONSDALE RD
LONDON NW6 6RD

FOR **Aitch Group**

This drawing is the property of Claridge Architects Ltd. Copyright is reserved & this drawing is issued on the condition that it is not copied, reproduced, retained or disclosed to any unauthorised person, either wholly or in part, without our consent. Do not scale from this drawing, check all dimensions on site.

-	-	-
-	-	-
-	-	-
-	-	-
-	-	-
-	-	-
-	-	-
A	01.12.14	PLANNING INFO
REV	DATE	NOTES

PROJECT	254 Kilburn High Road		
TITLE	Bay No.5		
STATUS	PLANNING		
DRAWN	TB	CHECKED	JvV

DATE	SCALE	PROJECT NO.	DRAWING NO.	REVISION
01.12.14	1:50 A1	12066	GE.10	A