

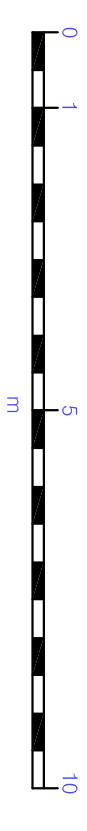


SECTION B-B'  
E: 1/100

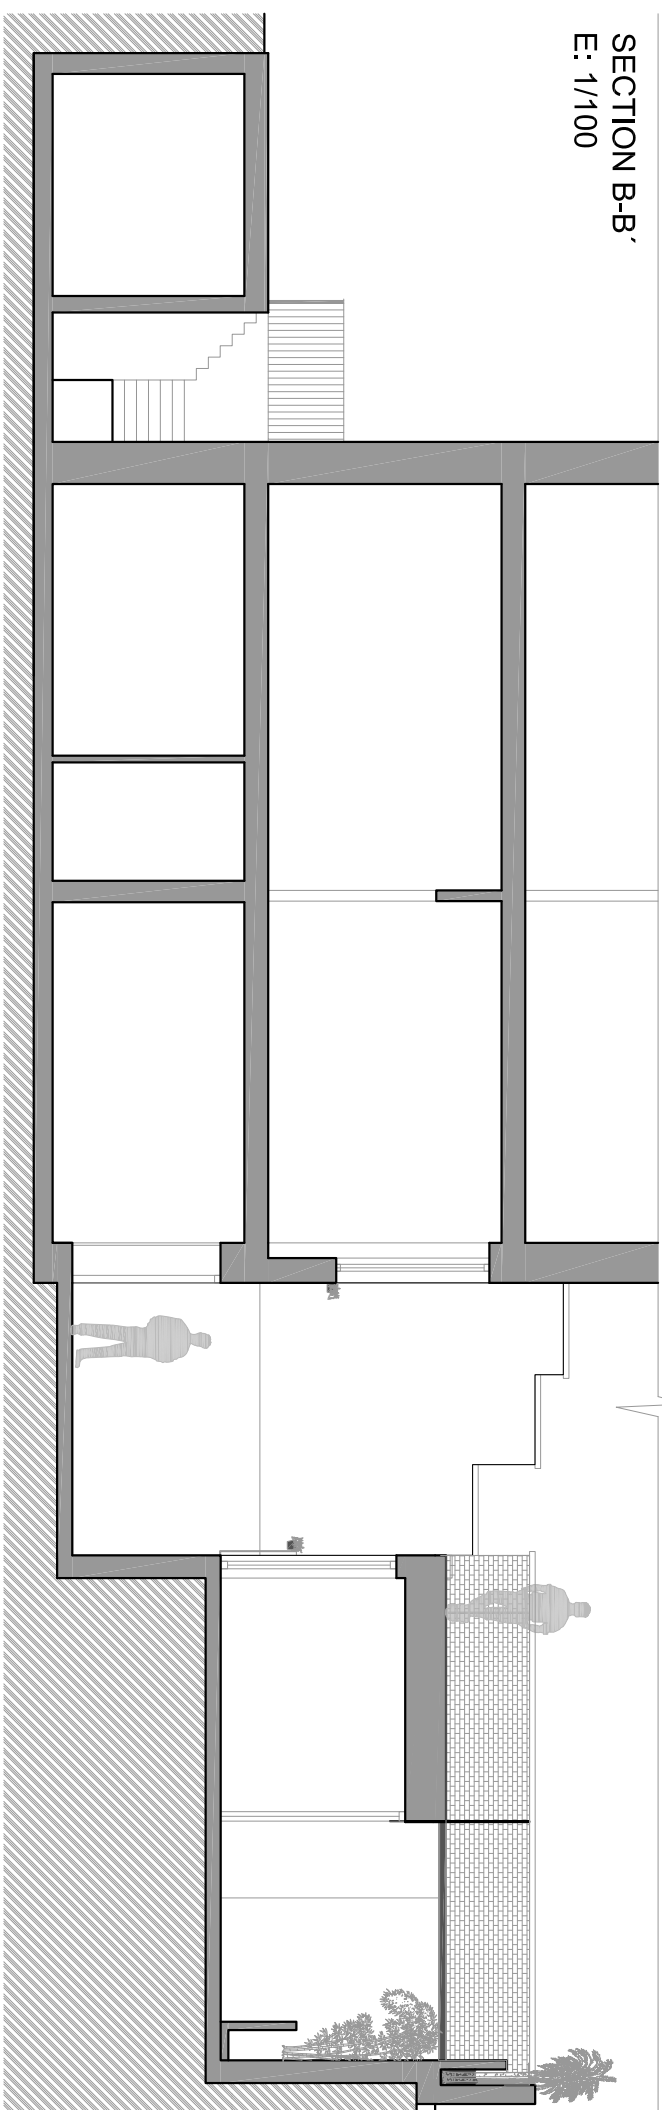

SECTION B-B'  
E: 1/50

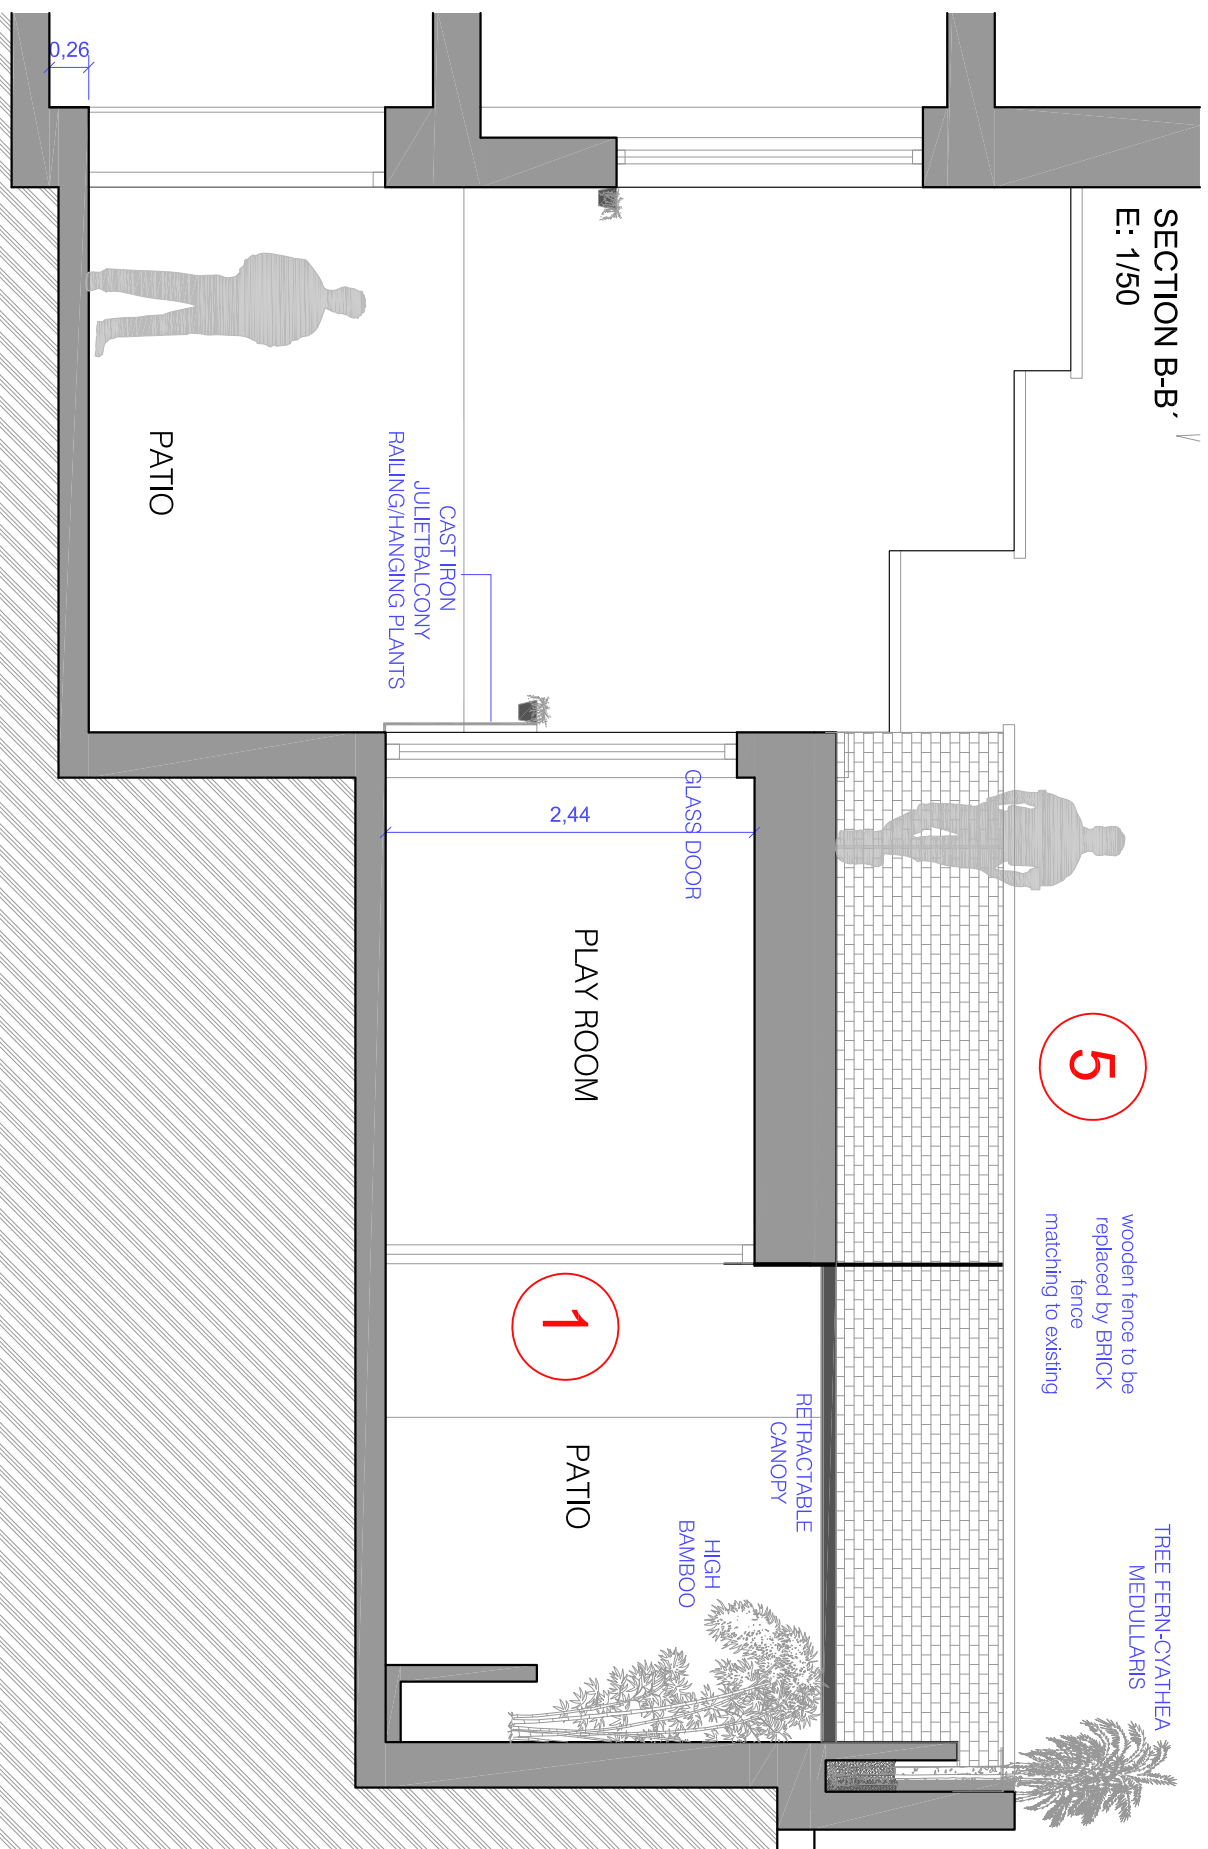


5

wooden fence to be replaced by BRICK fence matching to existing


1



HERB GARDEN WALL

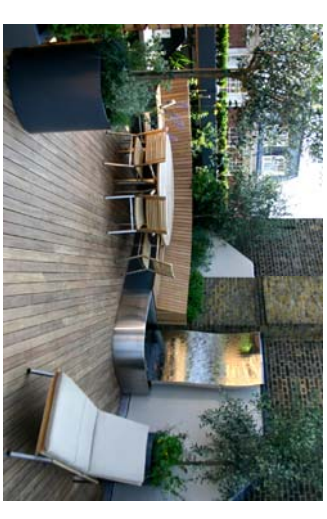

TIMBER DECKING  
Canterbury style - 32 x 150mm. Dual sided, one smooth face and one grooved. (The London Decking Company)

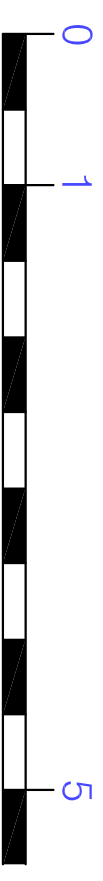

50 Doughty St, London, WC1N 2JS

MAGGIE TOY  
Architectural Design

Client:  
Mr Ed Gander & Sarah De Ste Croix

Date:  
11/11/14

50.008.PROPOSED- SECTION B-B'  
(V4)

Scale:  
A3 1/100-1/50

Project:  
REFURBISHMENT