GRIDLINE A - SET OUT FROM CORNER TO RIGHT OF DOORWAY (AS LOOKED AT FROM FRONT LIGHTWELL) OF FRONT LIGHTWELL AT BASEMENT LEVEL.


GRIDLINE B - SET OUT ON CENTRE LINE OF SPINE WALL AT BASEMENT LEVEL.

GRIDLINE C - LINE OF EXTERNAL FACE OF REAR WALL OF MAIN HOUSE AT BASEMENT LEVEL.

GRIDLINE D - LINE OF EXTERNAL CORNER OF EXISTING REAR OUTBUILDING AT BASEMENT LEVEL.

GRIDLINE E - LINE OF INNER FACE OF REAR WALL TO LIGHTWELL AT BASEMENT LEVEL.

(2.12) Internal ceiling height

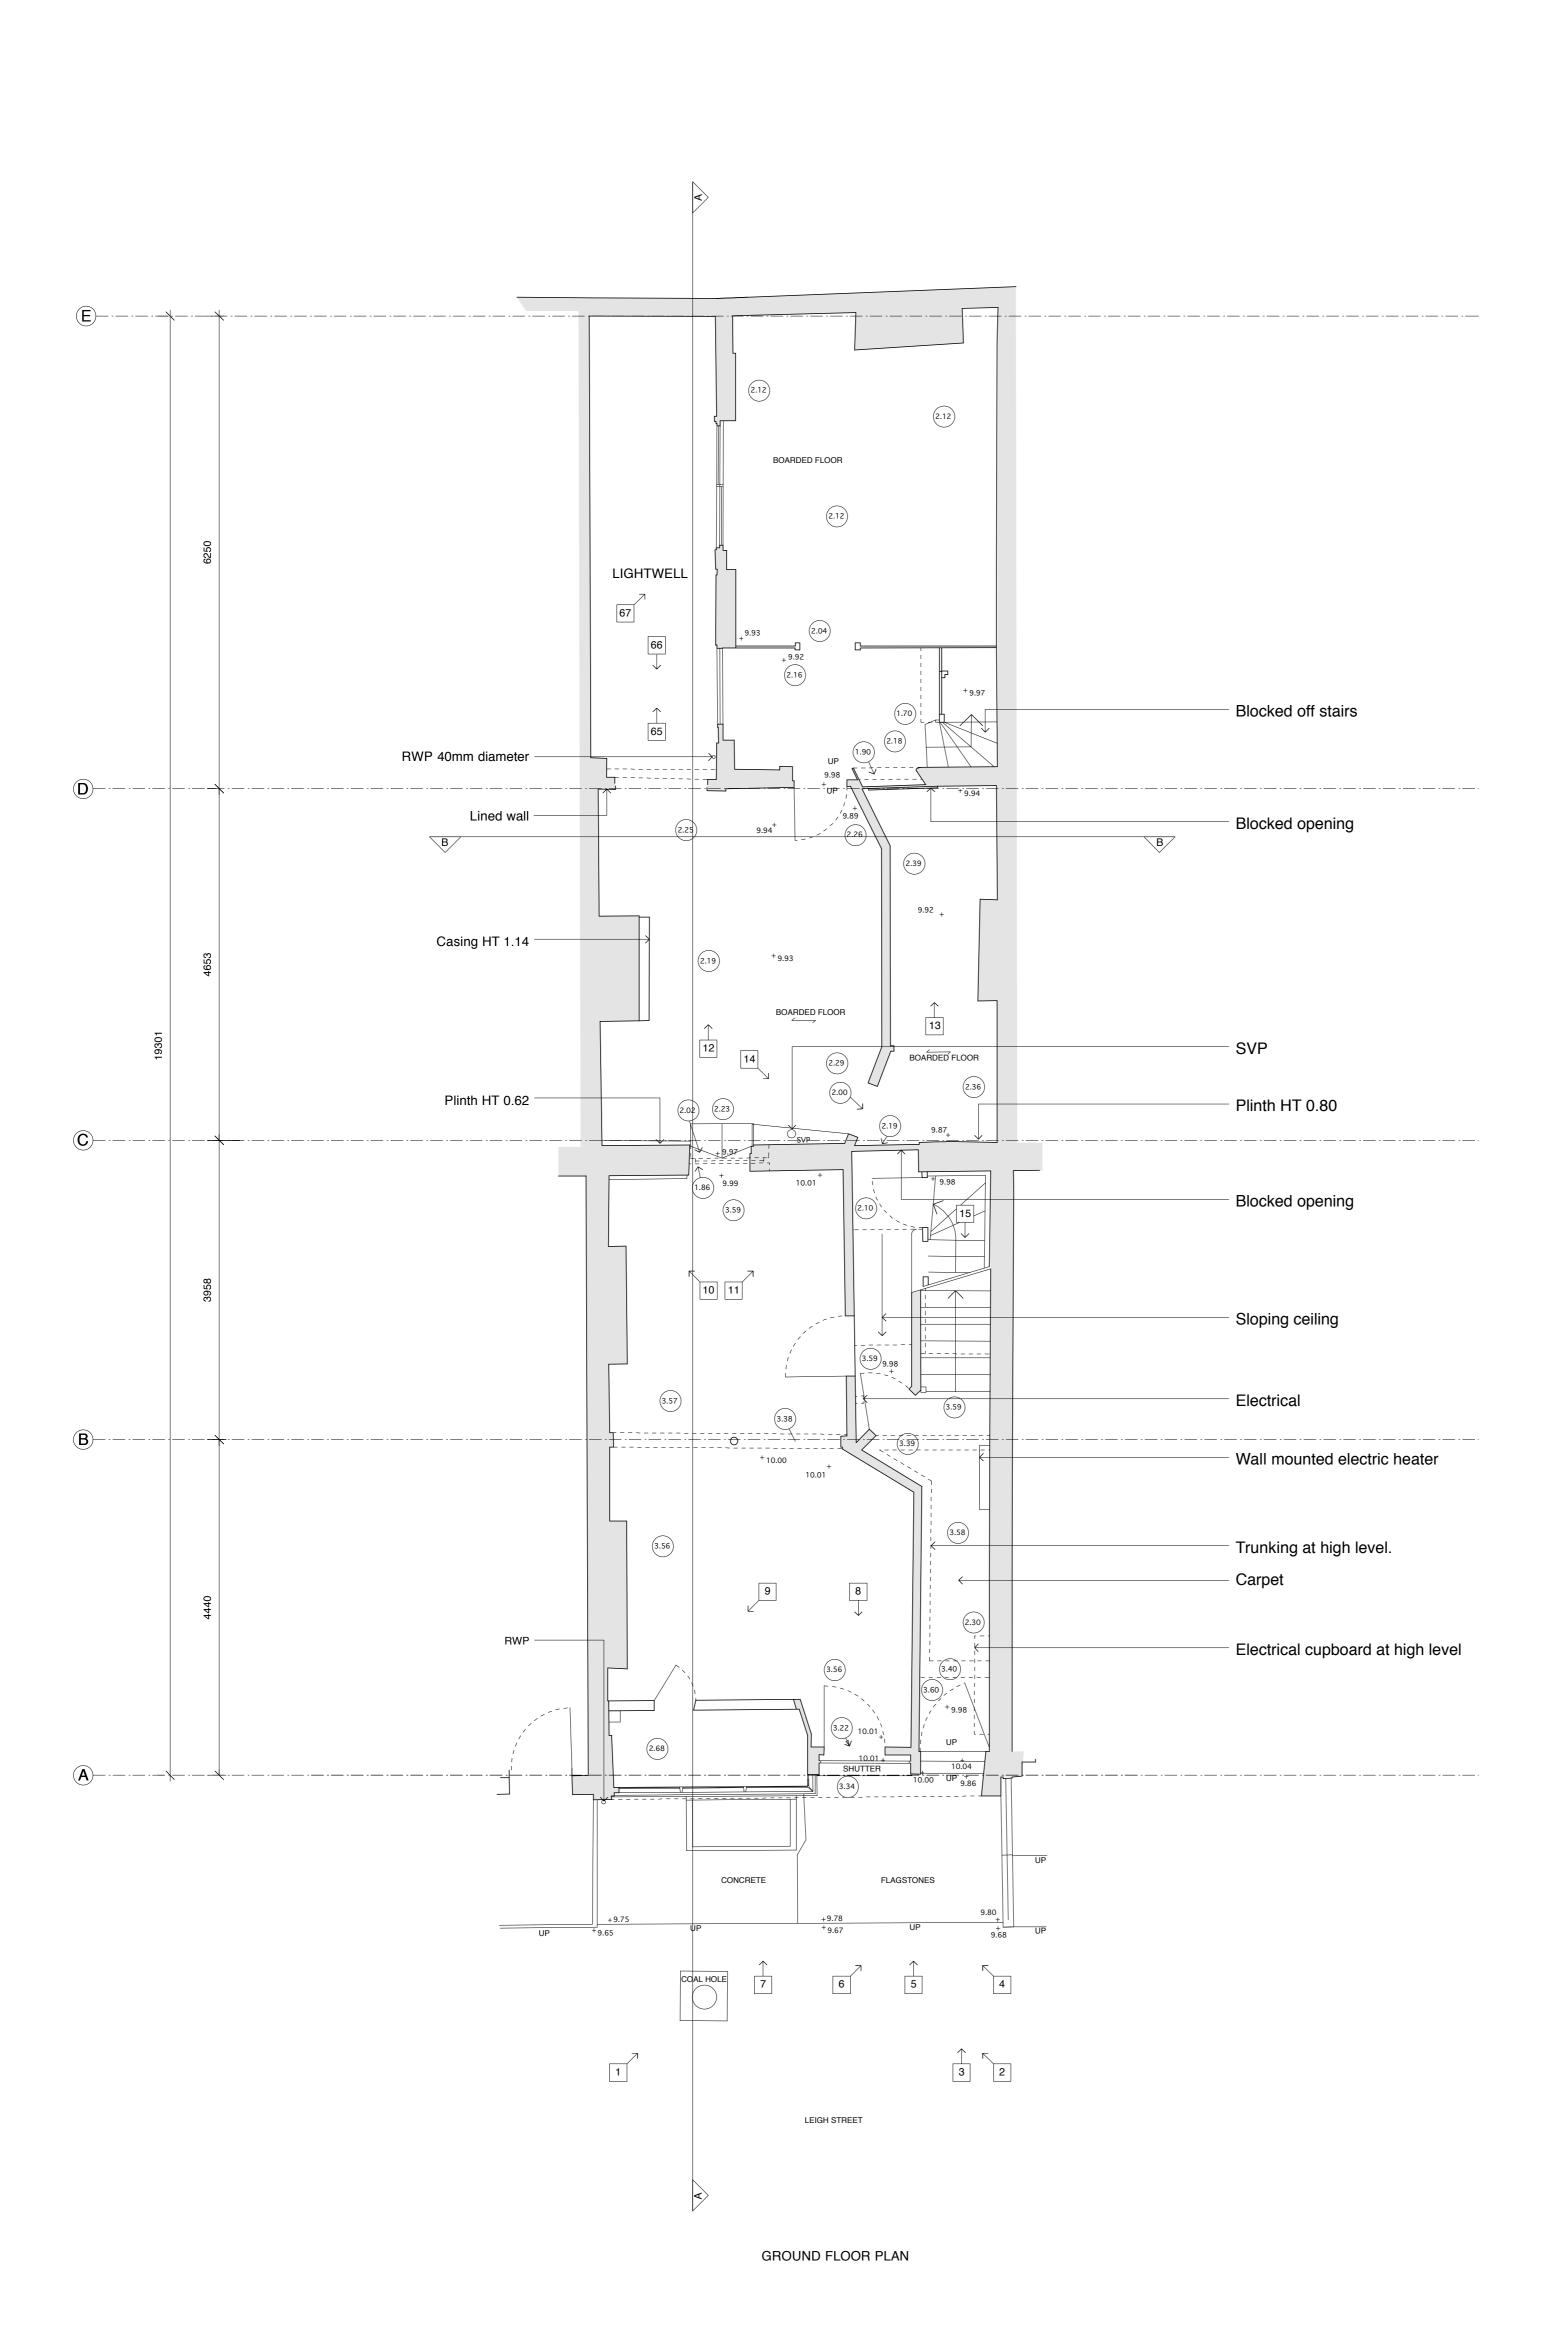

© 2013 syte architects limited

check all dimensions on site prior to commencement of the work

if the drawing exceeds the quantities in any way the architects are to be
informed before work is commenced

do not scale dimensions from drawing, drawing is copyright
drawing to be read in conjunction with structural engineer's drawings and
specification

PLANNING ISSUE

revisions

A - 17.05.13
Revised to Planning issue
B - 23.07.13
Position of section lines amended to match proposed drawings

syte

83-84 Benvick Street London W1F 8TS T 020 7734 8310 F 020 7734 8301

client

lan Pirie

project

6 Leigh Street
London
WC1H 9EW

drawing title

Ground Plan
As Existing

scale checked 1:50@A1 1:100@A3 RW

205.101