

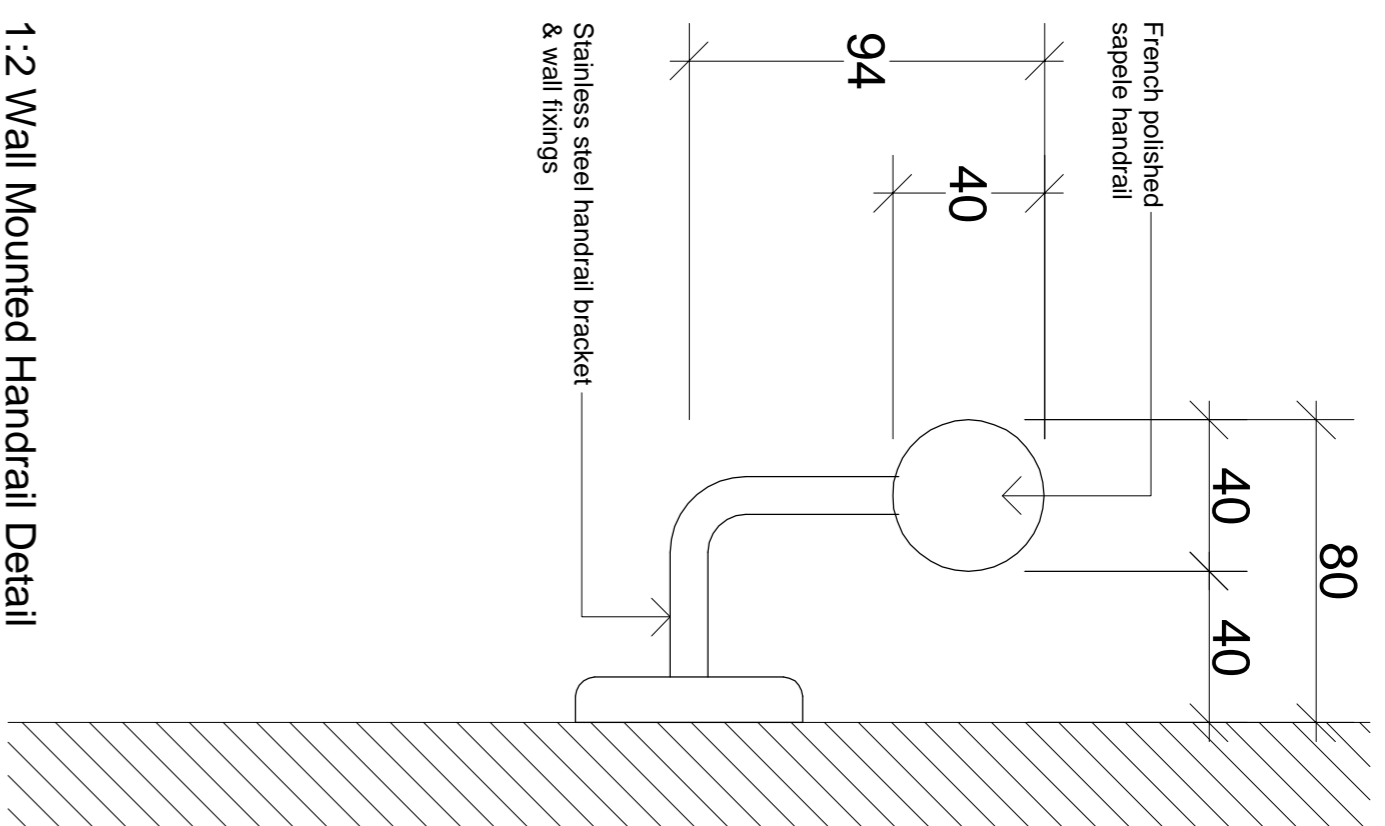


notes:


Adjacent properties and boundaries are shown for illustrative purposes only and have not been surveyed unless otherwise stated. Do not scale from this drawing.

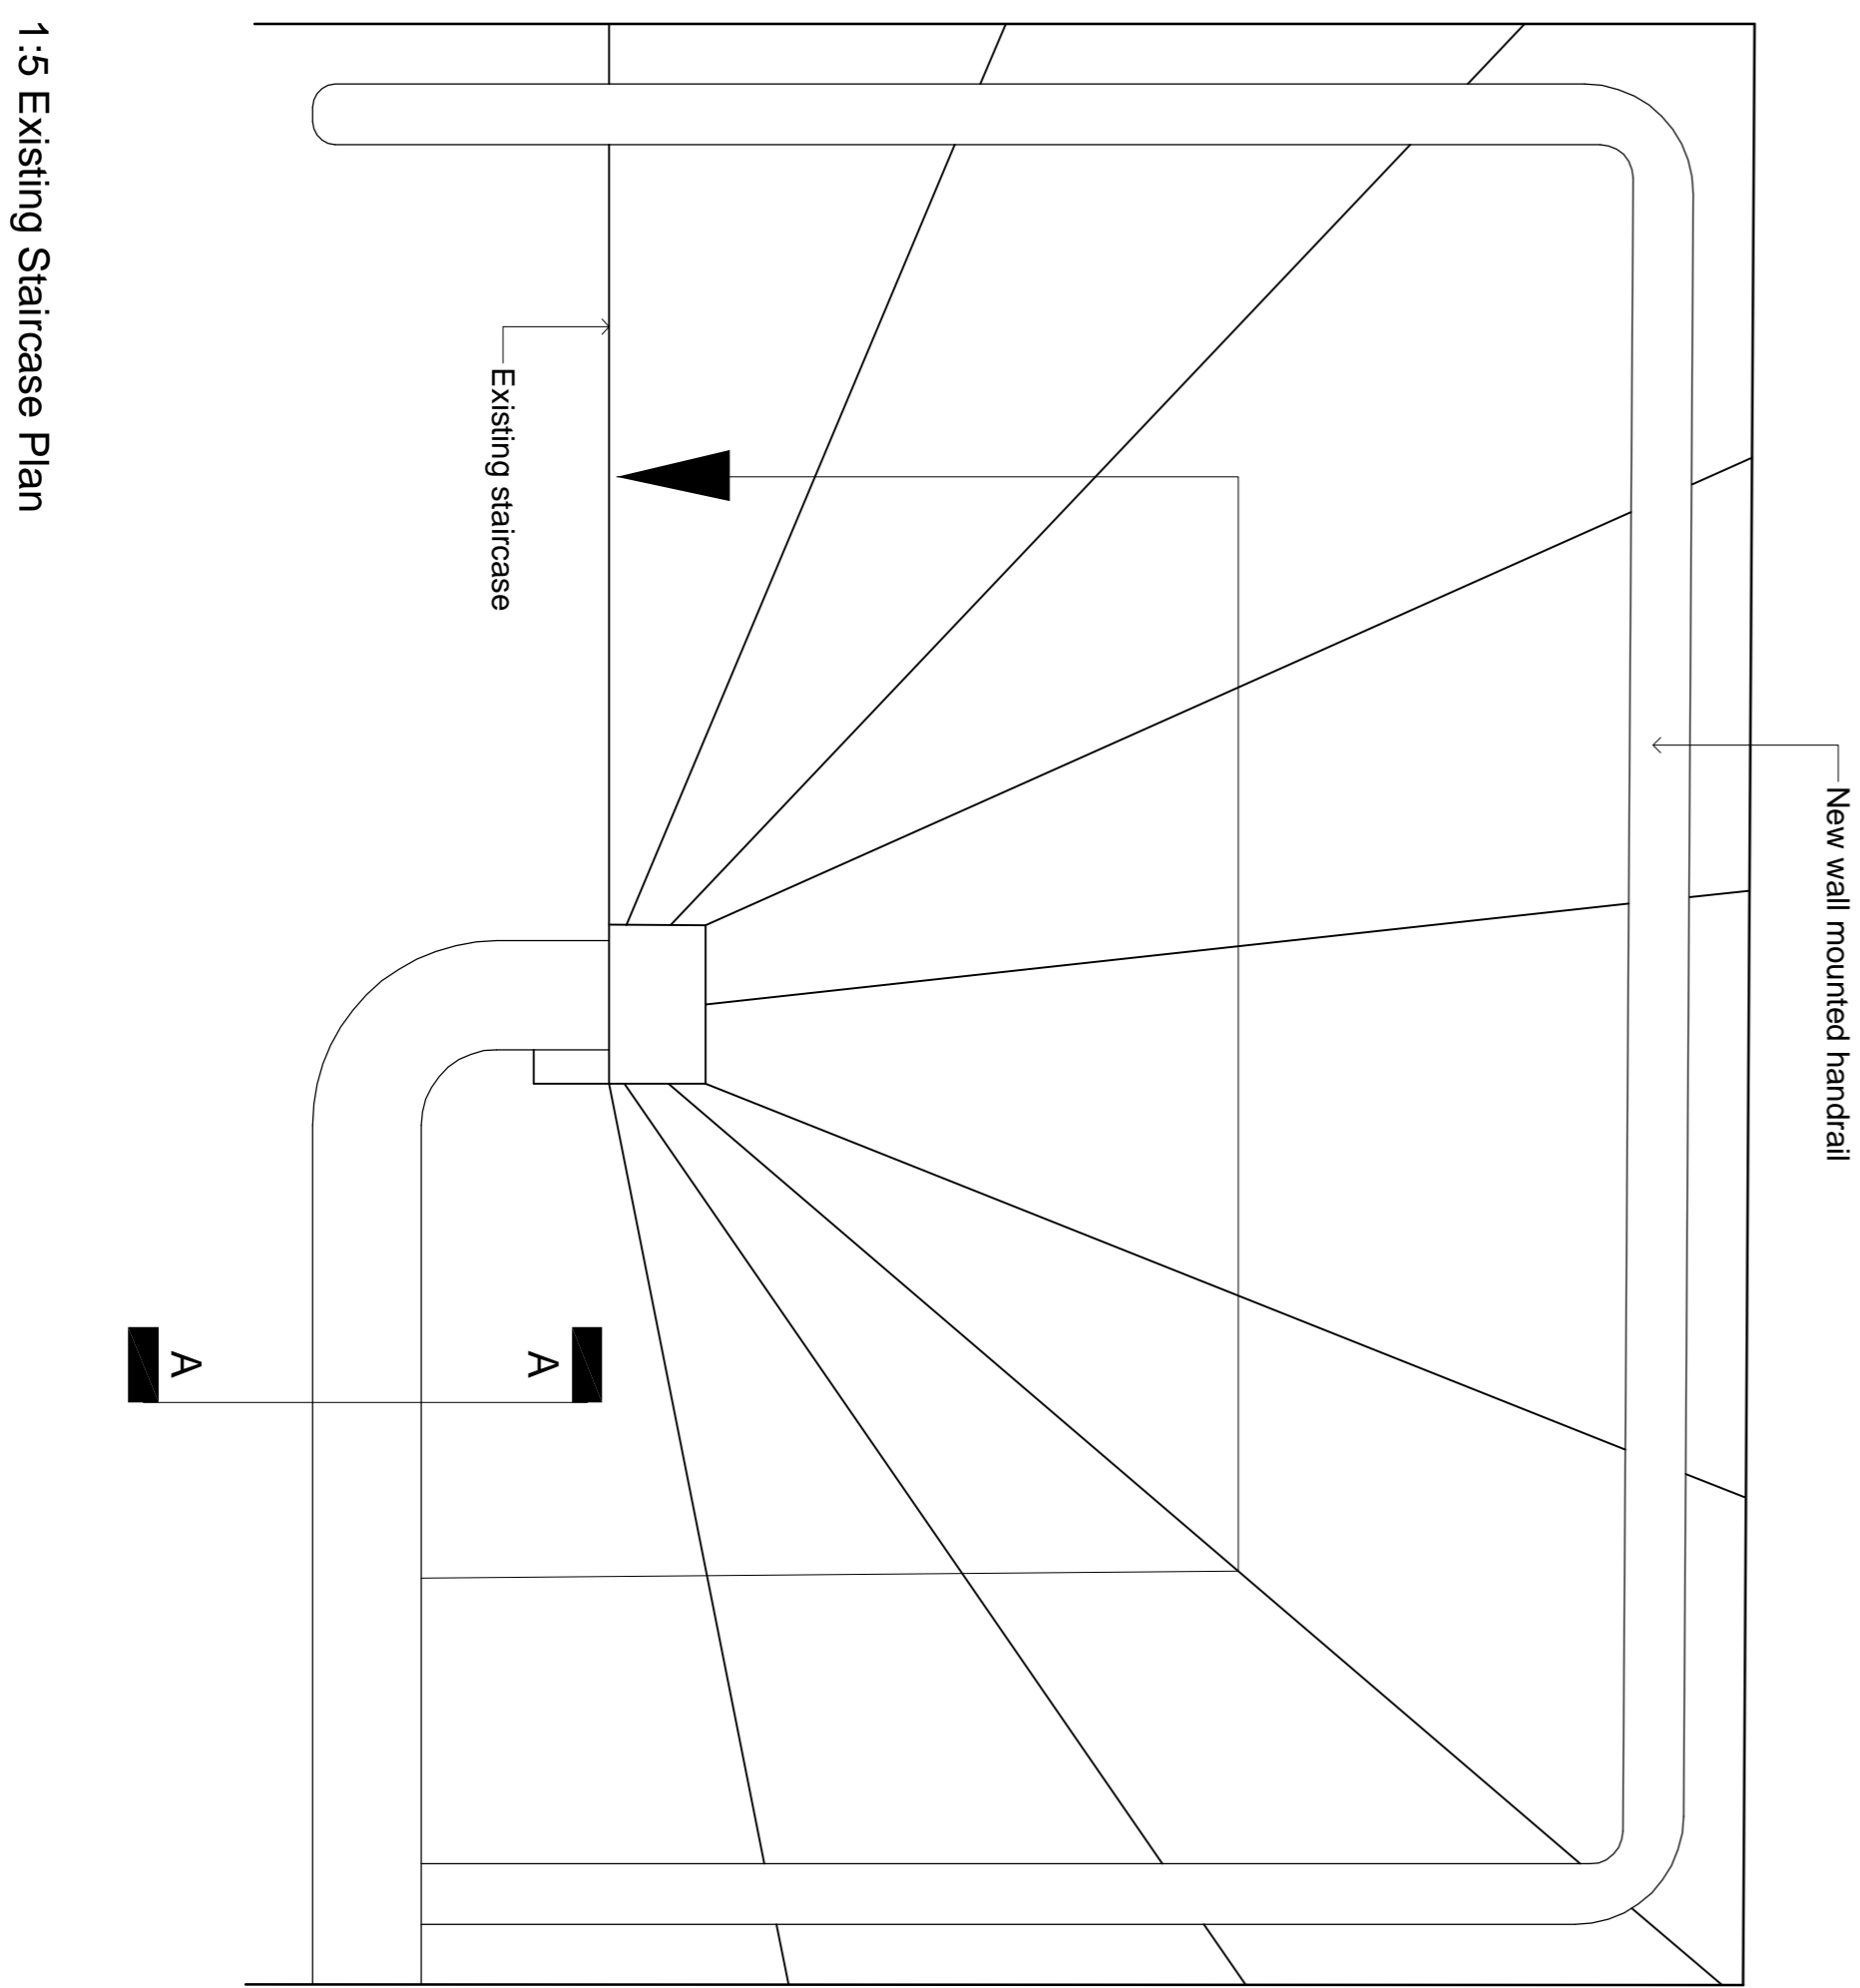

1:2 Wall Mounted Handrail Detail

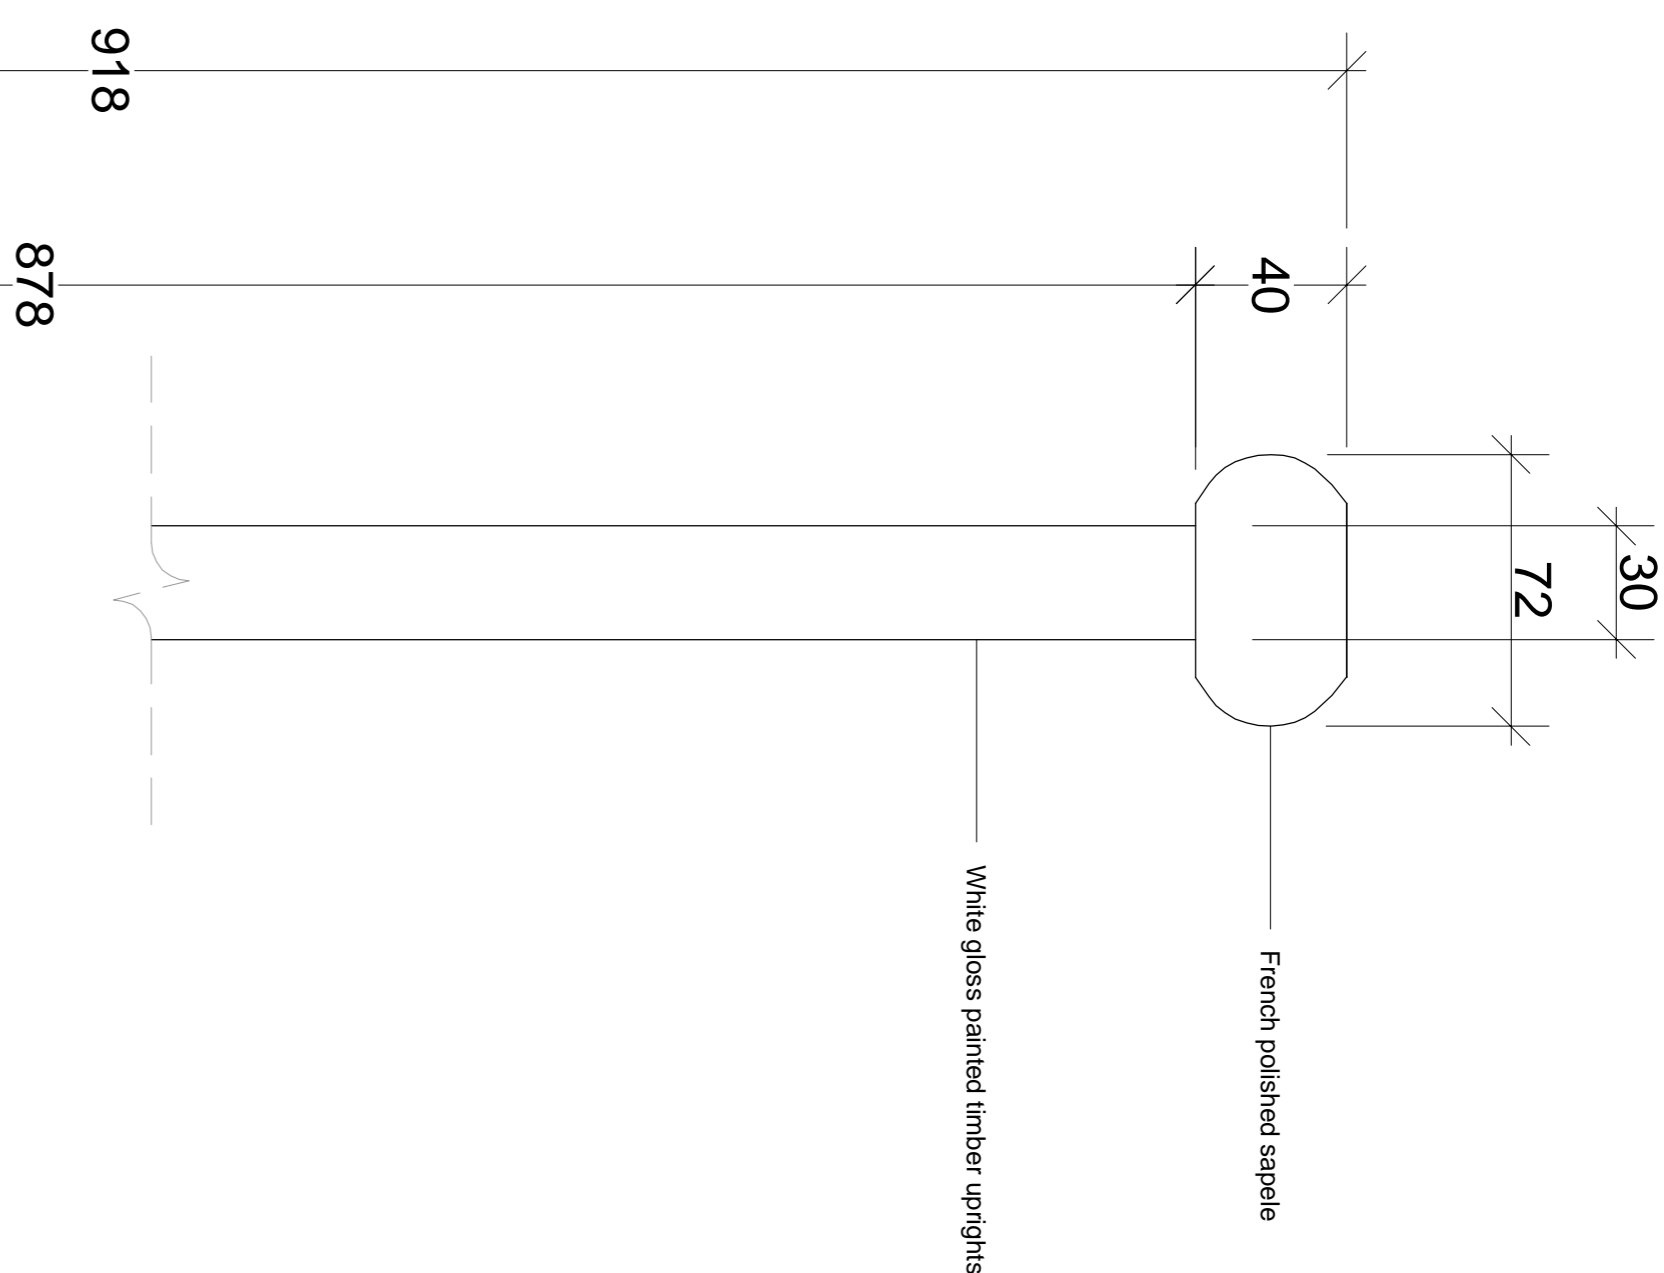

1:5 Existing Staircase Plan

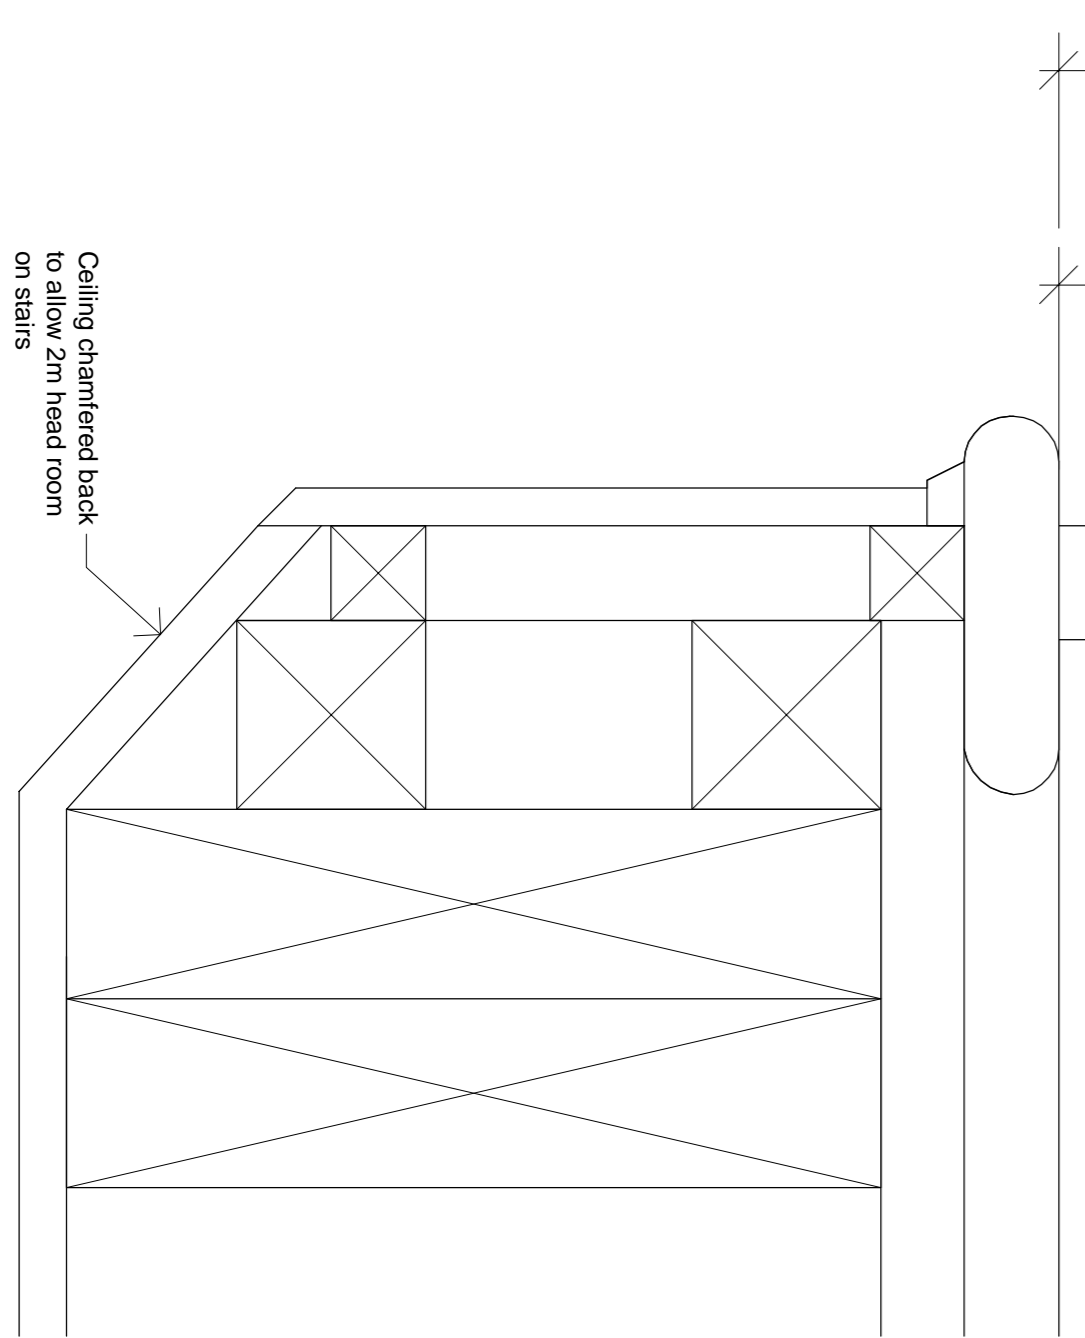

1:2 Section A-A Detail

REF	DATE	DESCRIPTION	DRAWN	CHECKED
A	20/10/2014	Proposed staircase omitted & existing staircase reinstated.	AK	PD

Revisions

CFW Architects & Designers Ltd

Chaplin Farant
Winshire Limited

Bank Chambers
100
Winchester
Hampshire
SO22 5QA

Tel: 01962 862234
Fax: 01962 840306
email: studio@cw-architects.com
www.cw-architects.com

Also at:
Norwich
London

Mr. Price

6 Leigh Str., Bloomsbury

Handrail and Balustrade
Flat B

J14893W

AD600

23/07/2014

This drawing is copyright of the Architects and shall not be permitted without their permission. Check all dimensions and report.