




GROUND FLOOR

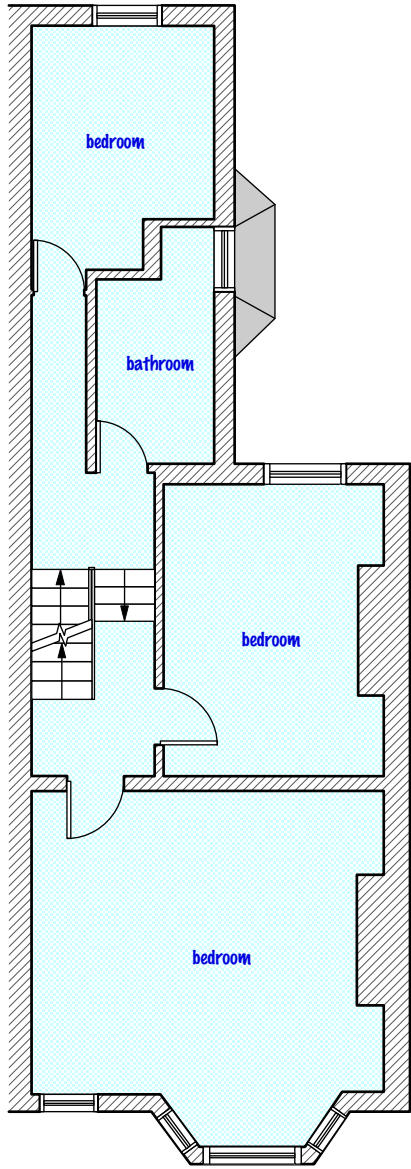



FIRST FLOOR

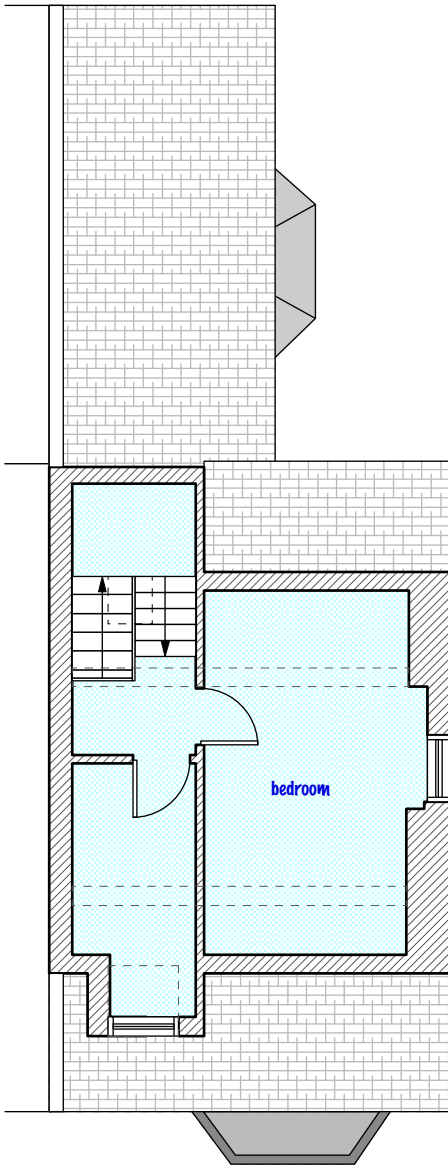


SECOND FLOOR

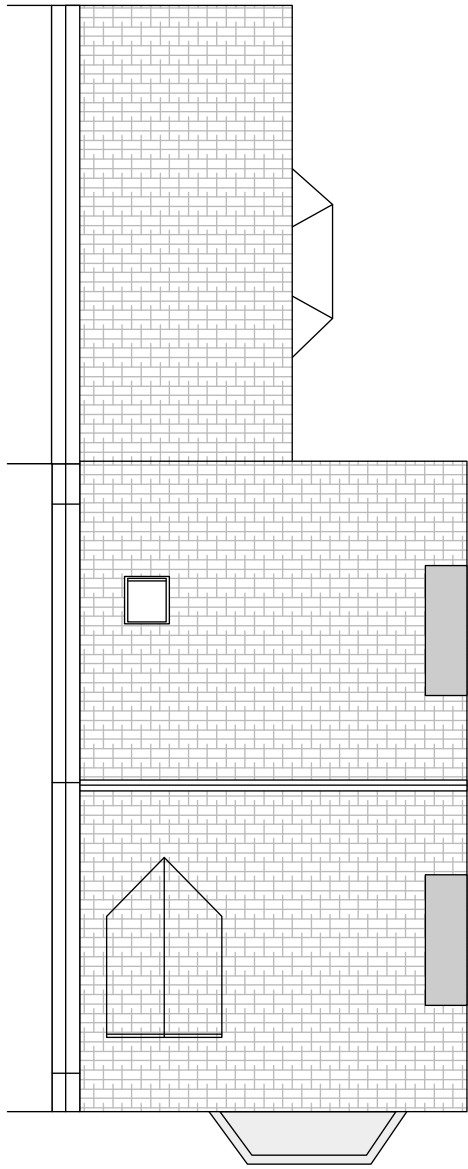


ROOF

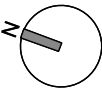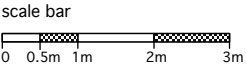

DO NOT SCALE THIS DRAWING  WRITTEN DIMENSIONS ONLY TO BE USED ALL DIMENSIONS ARE IN MILLIMETRES  ALL DIMENSIONS TO BE VERIFIED ON SITE ANY INCONSIDERANCES TO BE REPORTED TO THE ARCHITECT IMMEDIATELY	Job No <b>7013</b>		Pelican Architecture & Design 4 Abbot's Place London NW6 4NP		t: 020376242243 e: ines@pad.eu.com w: www.pad.eu.com		PAD
	FOR PLANNING PURPOSES ONLY						
	10 RAVENSHAW STREET, LONDON, NW6 1NN		title		Existing Plans		
			drawn by IR	scale 1 - 100 @ A3	number RS-PV - 03	rev	


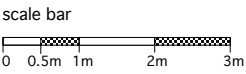


FRONT ELEVATION

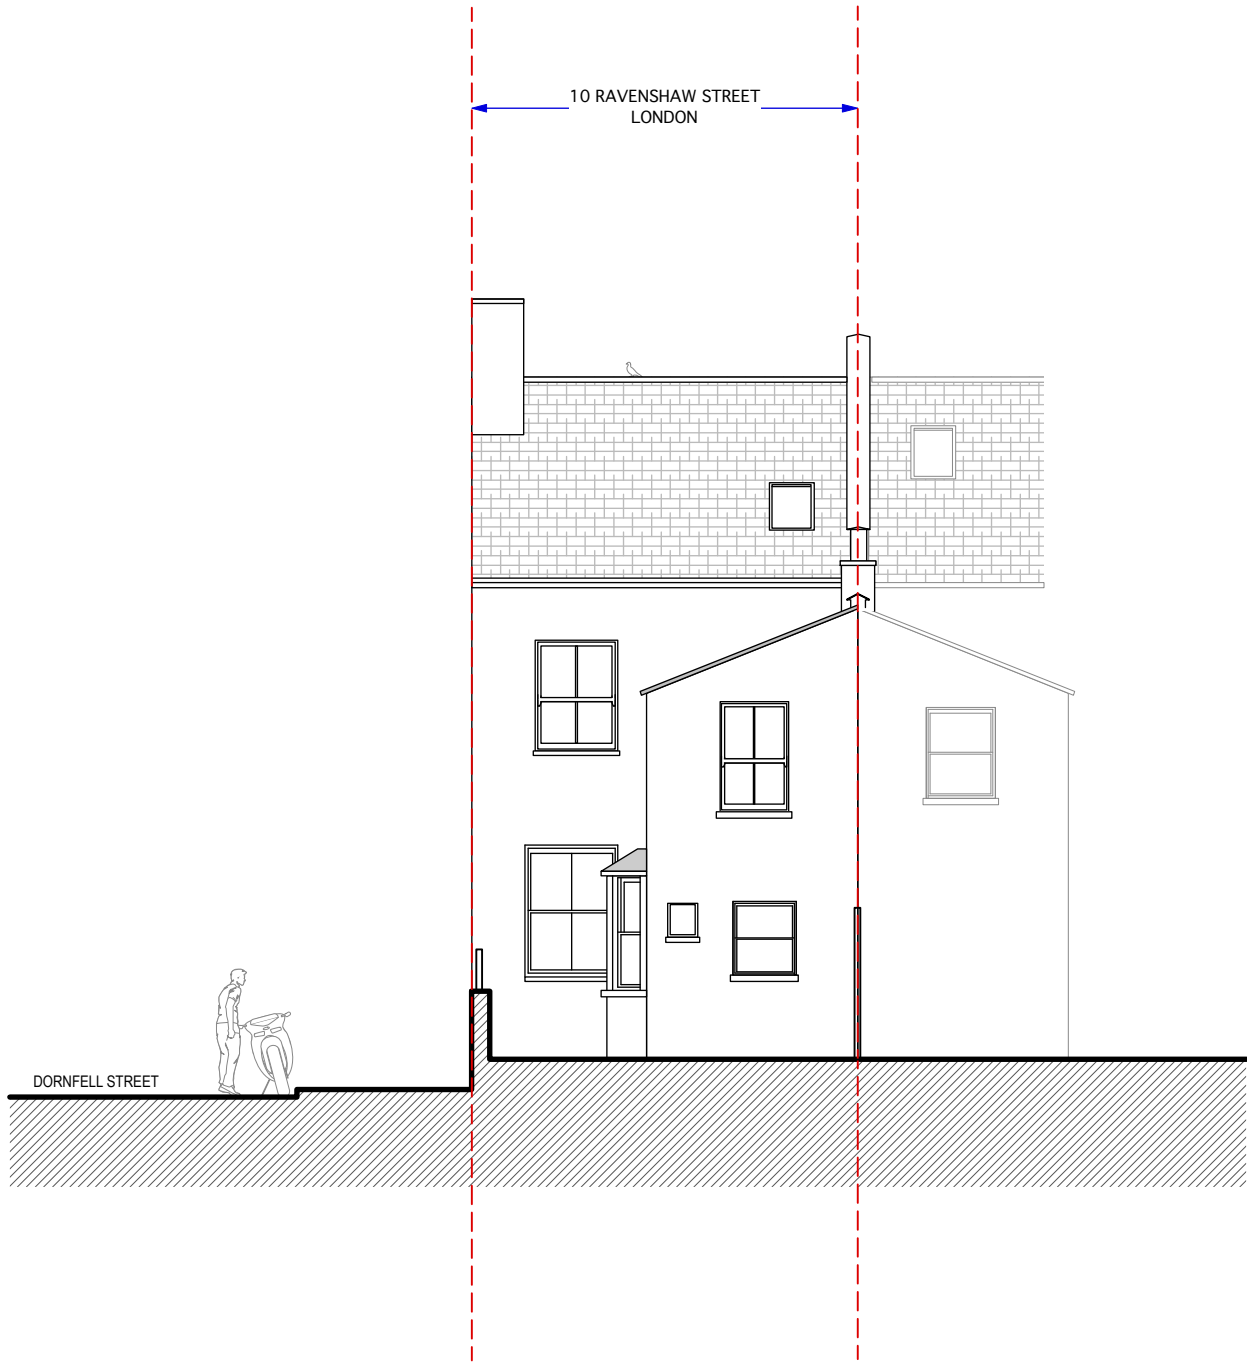


REAR ELEVATION


DO NOT SCALE THIS DRAWING  WRITTEN DIMENSIONS ONLY TO BE USED ALL DIMENSIONS ARE IN MILLIMETRES  ALL DIMENSIONS TO BE VERIFIED ON SITE ANY INCONGRUENCIES TO BE REPORTED TO THE ARCHITECT IMMEDIATELY	Job No <b>7013</b>	Pelican Architecture & Design 4 Abbot's Place London NW6 4NP			t: 020376242243 e: ines@pad.eu.com w: www.pad.eu.com	PAD
	FOR PLANNING PURPOSES ONLY					
	10 RAVENSHAW STREET, LONDON, NW6 1NN	title <b>Existing Elevations</b>				
		drawn by <b>IR</b>	scale <b>1 - 100 @ A3</b>	number <b>RS-P7 - 05</b>	rev	

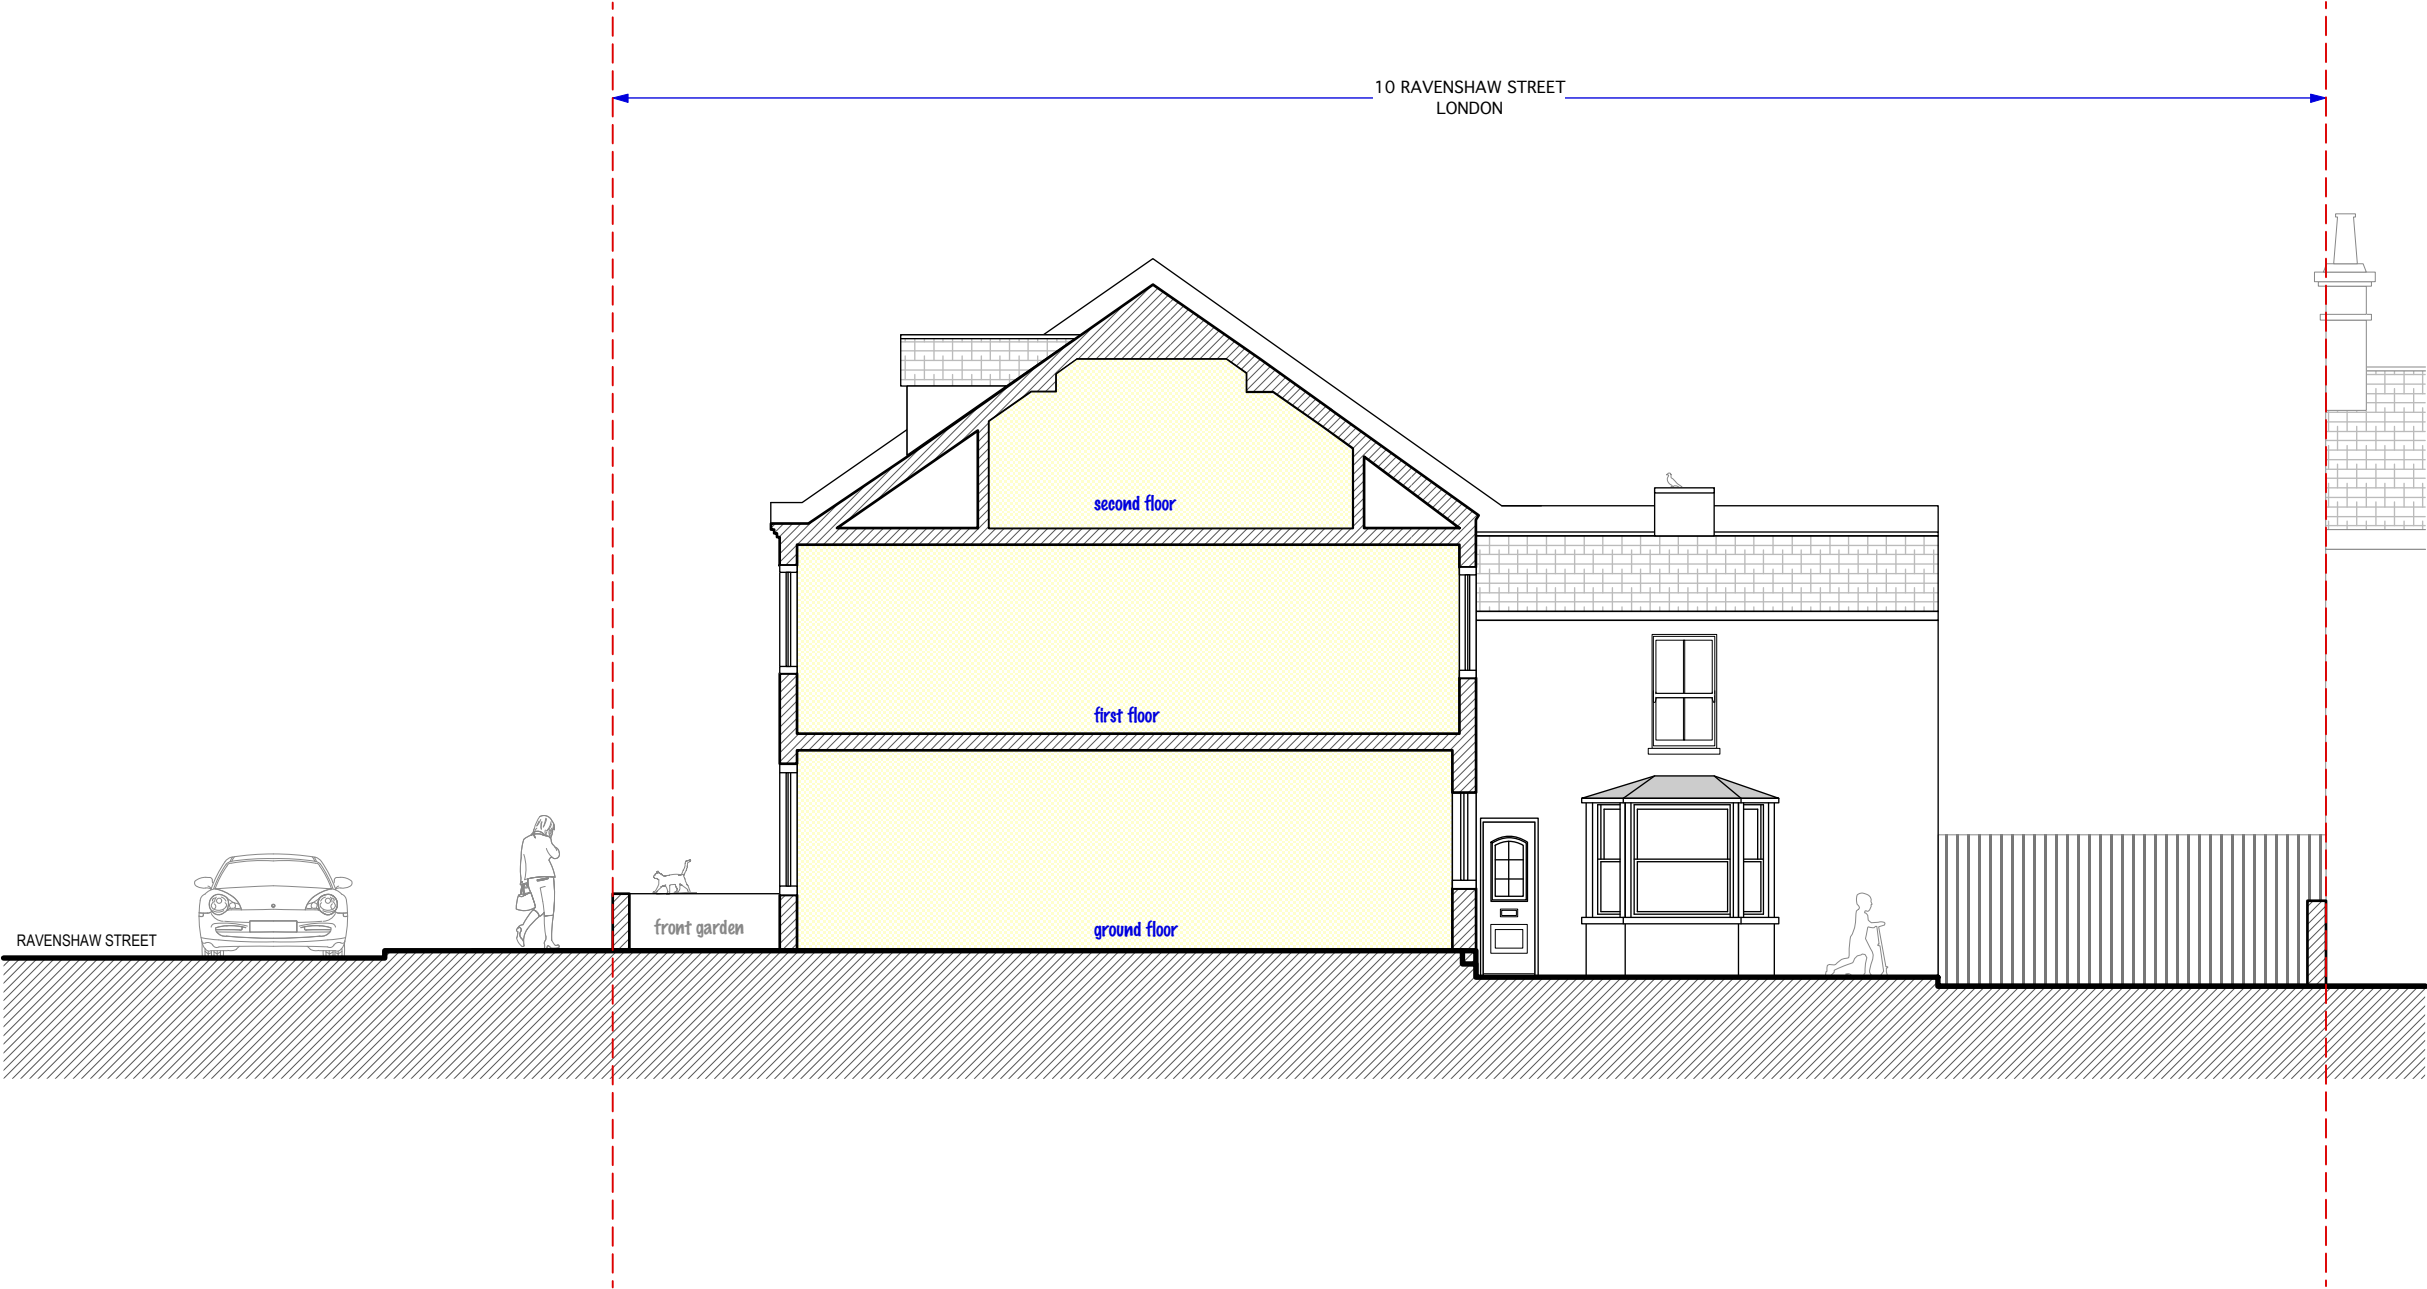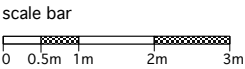


DO NOT SCALE THIS DRAWING  WRITTEN DIMENSIONS ONLY TO BE USED  ALL DIMENSIONS ARE IN MILLIMETRES  ALL DIMENSIONS TO BE VERIFIED ON SITE  ANY INCONGRUENCIES TO BE REPORTED TO THE ARCHITECT IMMEDIATELY	Job No <b>7013</b>		Pelican Architecture & Design 4 Abbot's Place London NW6 4NP		t: 02037624243 e: ines@pad.eu.com w: www.pad.eu.com		PAD
	FOR PLANNING PURPOSES ONLY						
	10 RAVENSHAW STREET, LONDON, NW6 1NN		title		Existing Section AA		
			drawn by IR	scale 1 - 100 @ A3	number RS-PP	rev - 06	

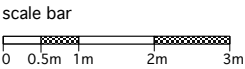


DO NOT SCALE THIS DRAWING  WRITTEN DIMENSIONS ONLY TO BE USED ALL DIMENSIONS ARE IN MILLIMETRES  ALL DIMENSIONS TO BE VERIFIED ON SITE ANY INCONSISTENCIES TO BE REPORTED TO THE ARCHITECT IMMEDIATELY	Job No <b>7013</b>		Pelican Architecture & Design 4 Abbot's Place London NW6 4NP		t: 020376242243 e: info@pad.eu.com w: www.pad.eu.com		PAD
	FOR PLANNING PURPOSES ONLY						
	10 RAVENSHAW STREET, LONDON, NW6 1NN		title <b>Existing Side Elevation</b>				
	drawn by <b>IR</b>	scale <b>1 - 100 @ A3</b>	number <b>RS-PT - 07</b>	rev			

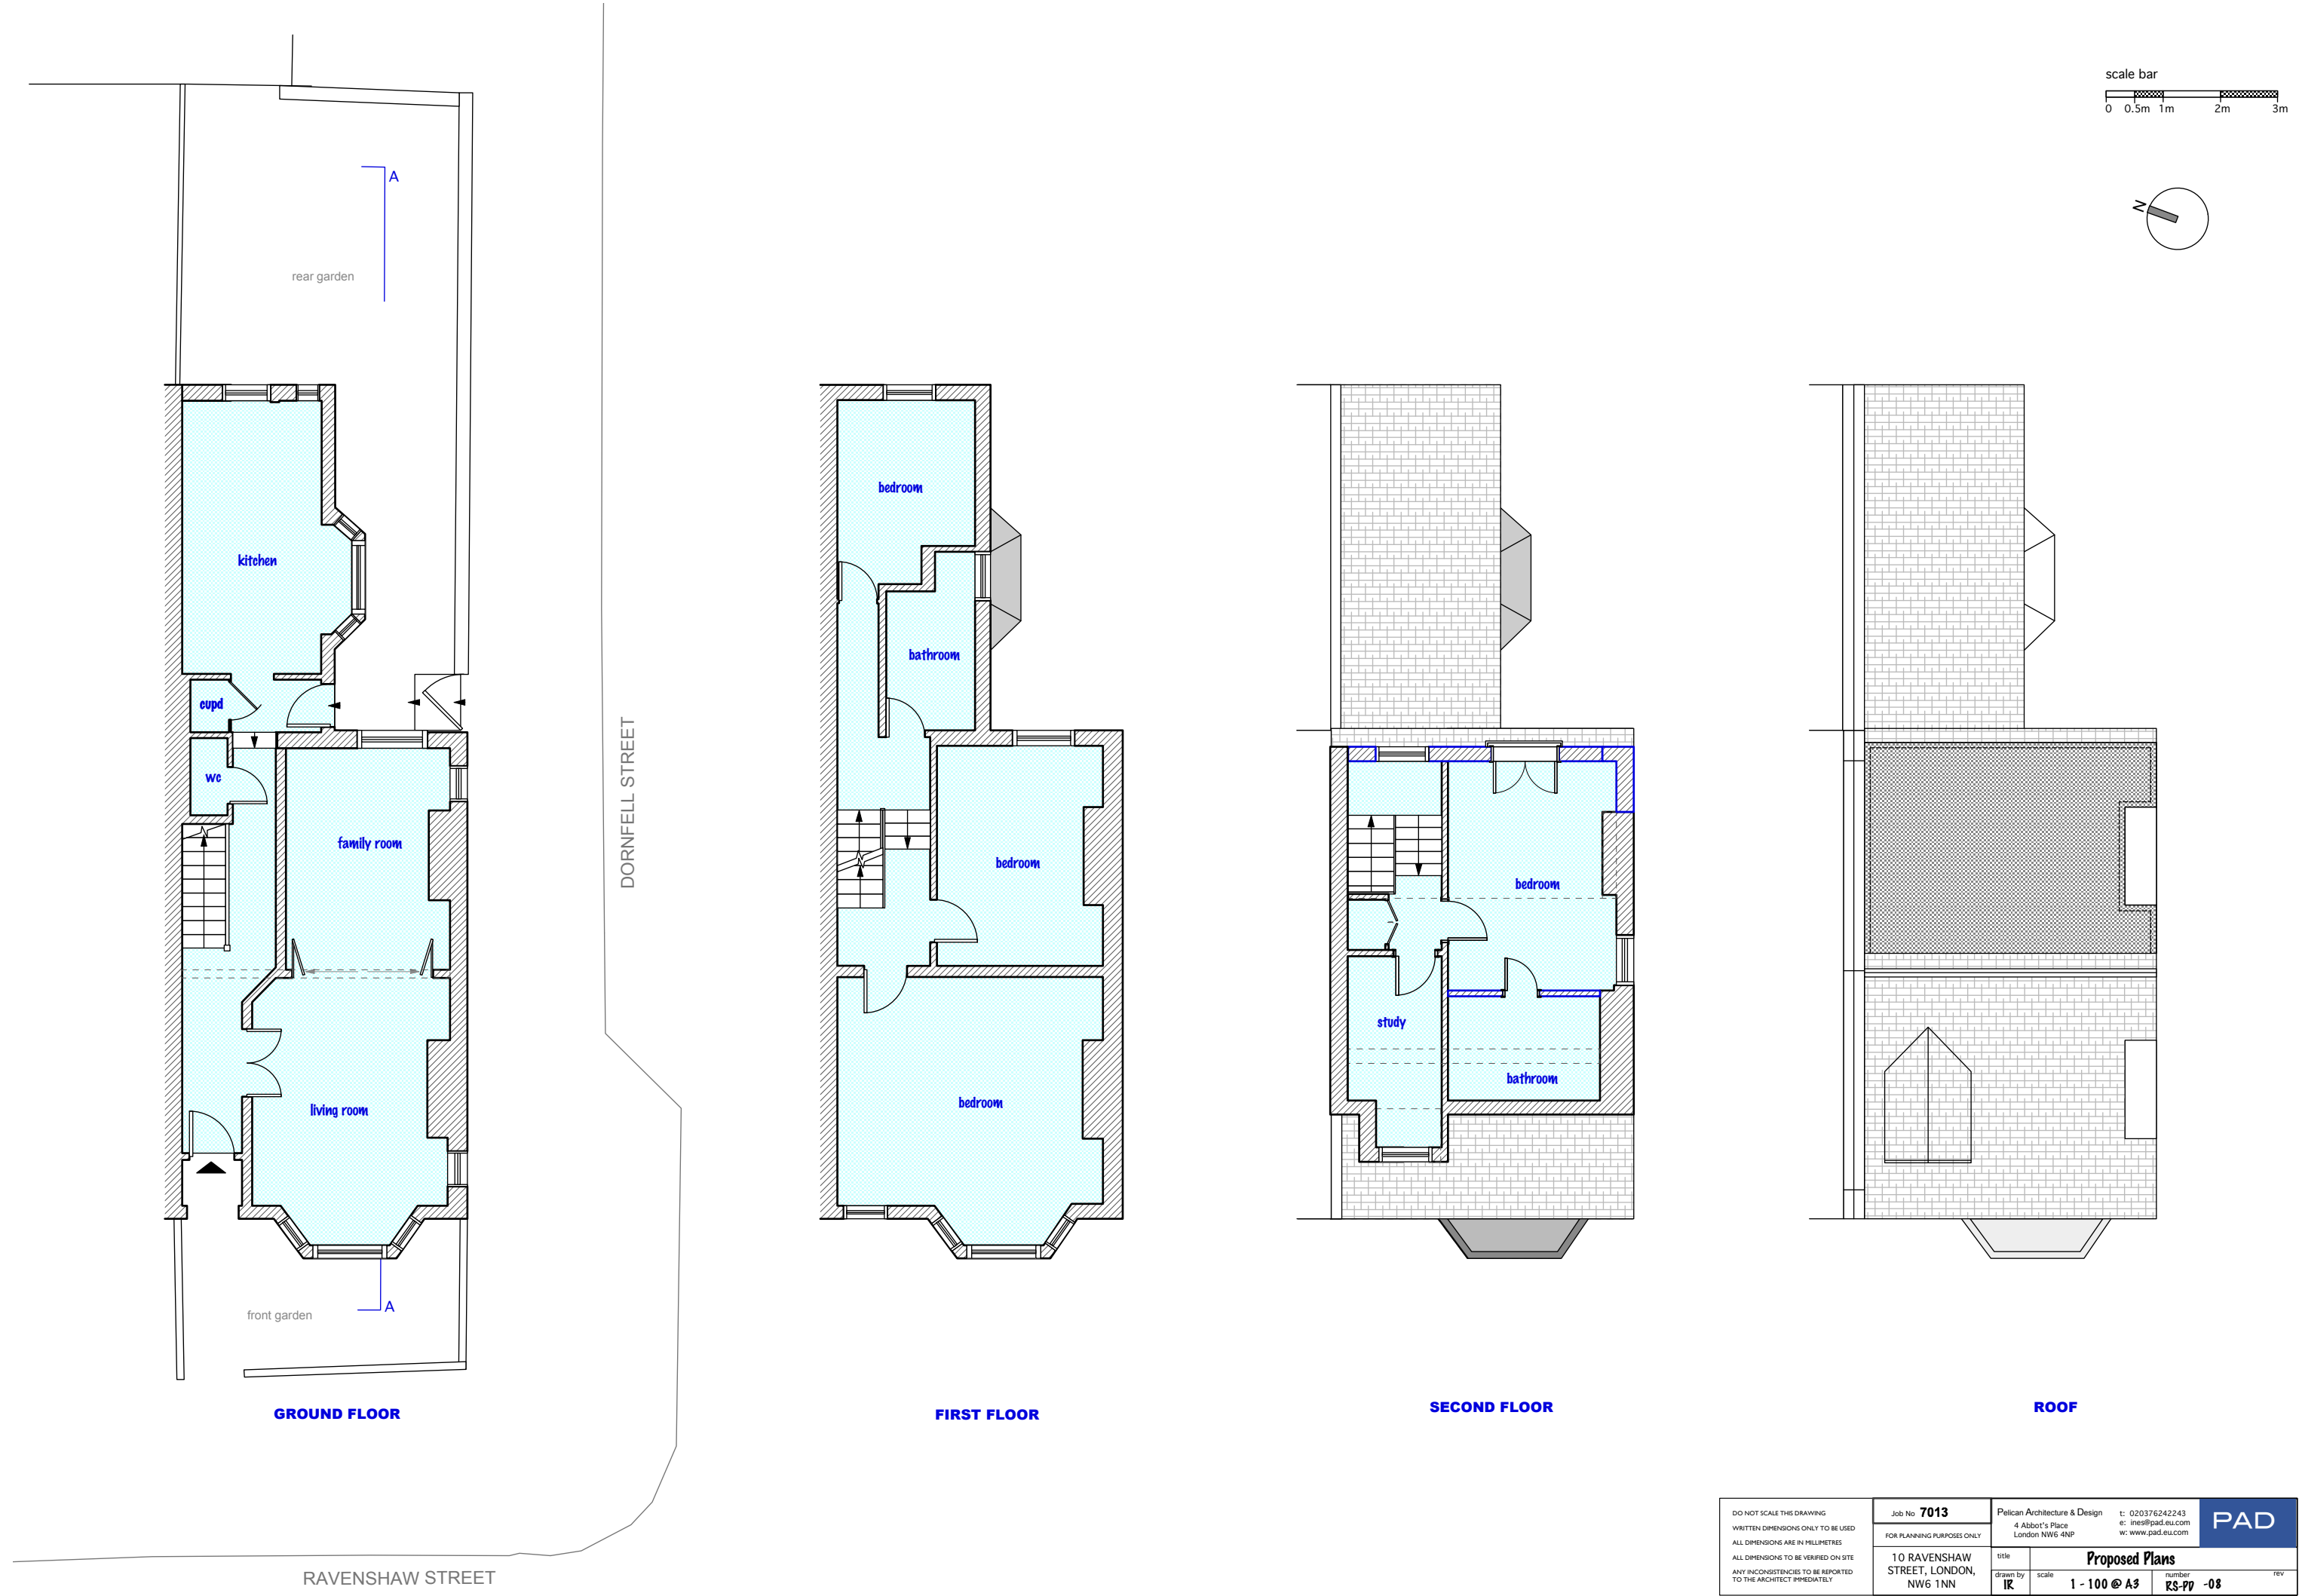

DO NOT SCALE THIS DRAWING  WRITTEN DIMENSIONS ONLY TO BE USED ALL DIMENSIONS ARE IN MILLIMETRES  ALL DIMENSIONS TO BE VERIFIED ON SITE ANY INCONSIDERENCIES TO BE REPORTED TO THE ARCHITECT IMMEDIATELY	Job No <b>7013</b>		Pelican Architecture & Design 4 Abbot's Place London NW6 4NP		t: 020376242243 e: ines@pad.eu.com w: www.pad.eu.com		PAD
	FOR PLANNING PURPOSES ONLY						
	10 RAVENSHAW STREET, LONDON, NW6 1NN		title		Proposed Plans		
			drawn by IR	scale 1 - 100 @ A3	number RS-PP -08	rev	


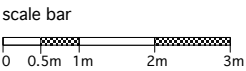


FRONT ELEVATION

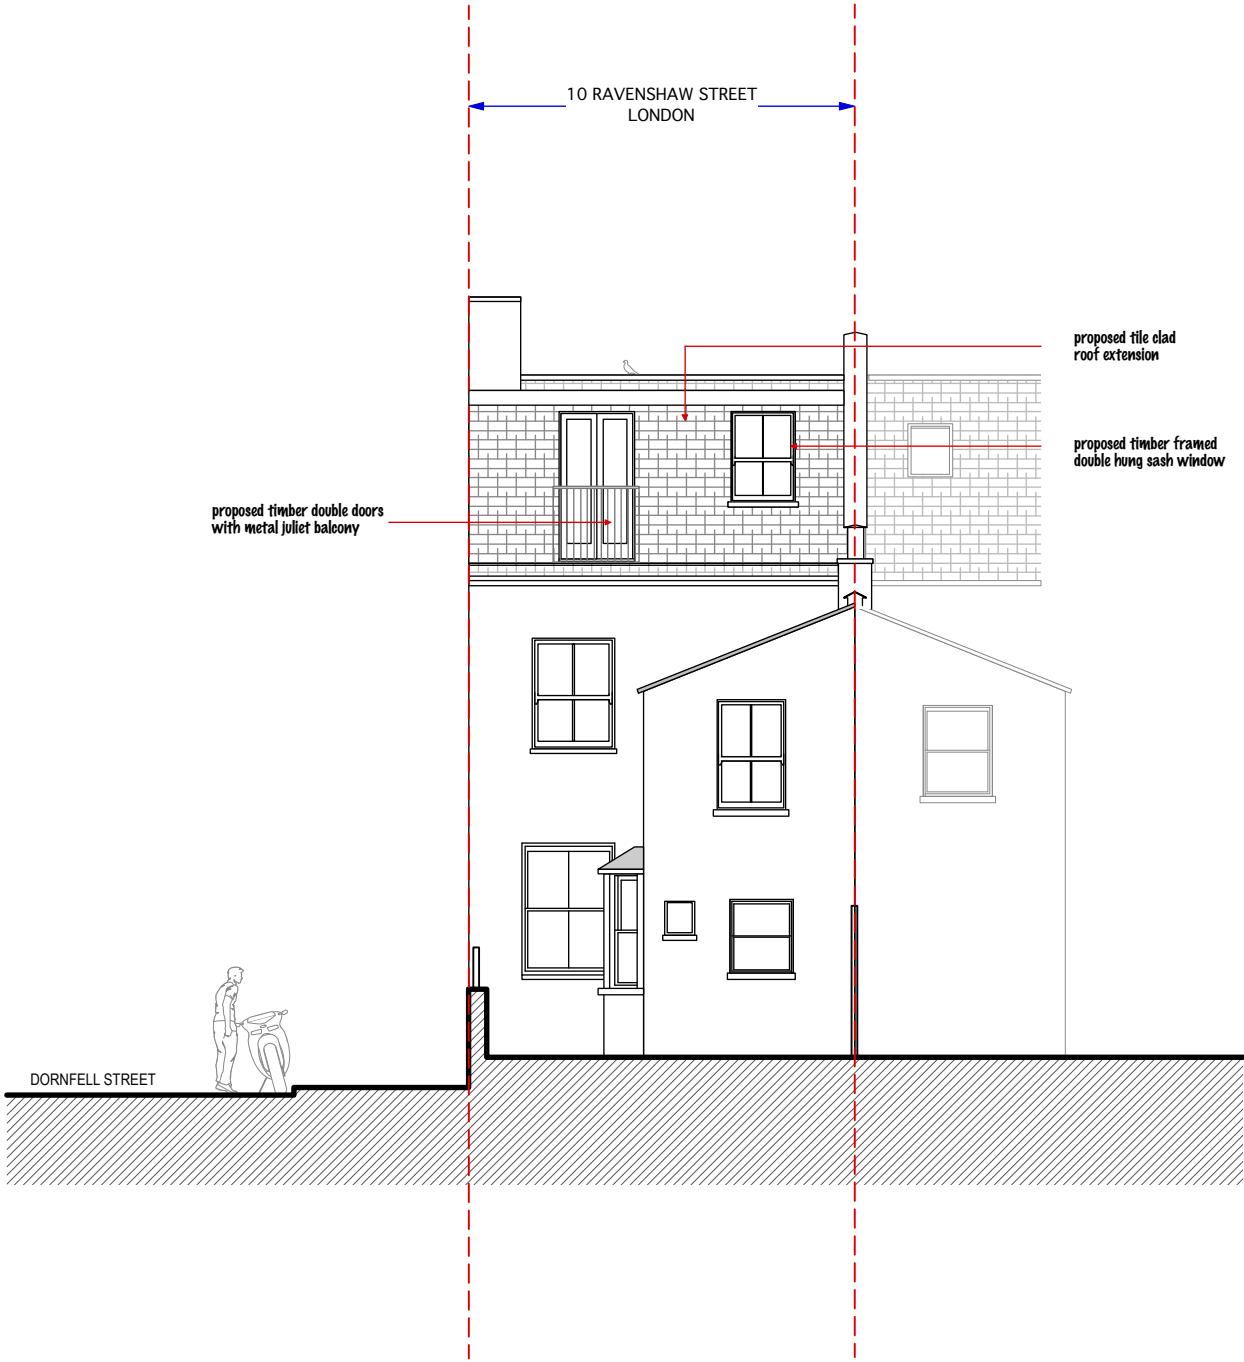


REAR ELEVATION

DO NOT SCALE THIS DRAWING  WRITTEN DIMENSIONS ONLY TO BE USED ALL DIMENSIONS ARE IN MILLIMETRES  ALL DIMENSIONS TO BE VERIFIED ON SITE ANY INCONGRUENCIES TO BE REPORTED TO THE ARCHITECT IMMEDIATELY	Job No <b>7013</b>		Pelican Architecture & Design t: 020376242243 e: ines@pad.eu.com w: www.pad.eu.com		PAD	
	FOR PLANNING PURPOSES ONLY					
	10 RAVENSHAW STREET, LONDON, NW6 1NN		title <b>Proposed Elevations</b>			
			drawn by <b>IR</b>	scale <b>1 - 100 @ A3</b>		number <b>RS-P7 - 09</b>

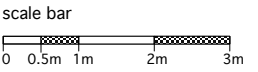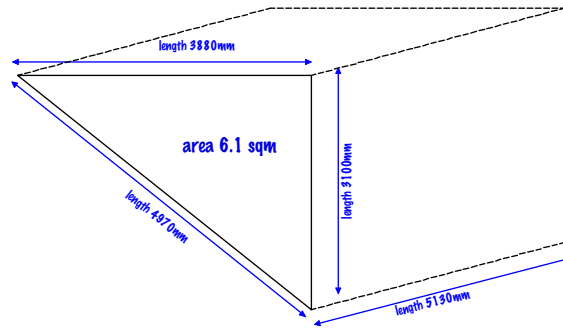


TOTAL VOLUME OF ROOF EXTENSION = 31.3 cubic meters

10 RAVENSHAW STREET  
LONDON

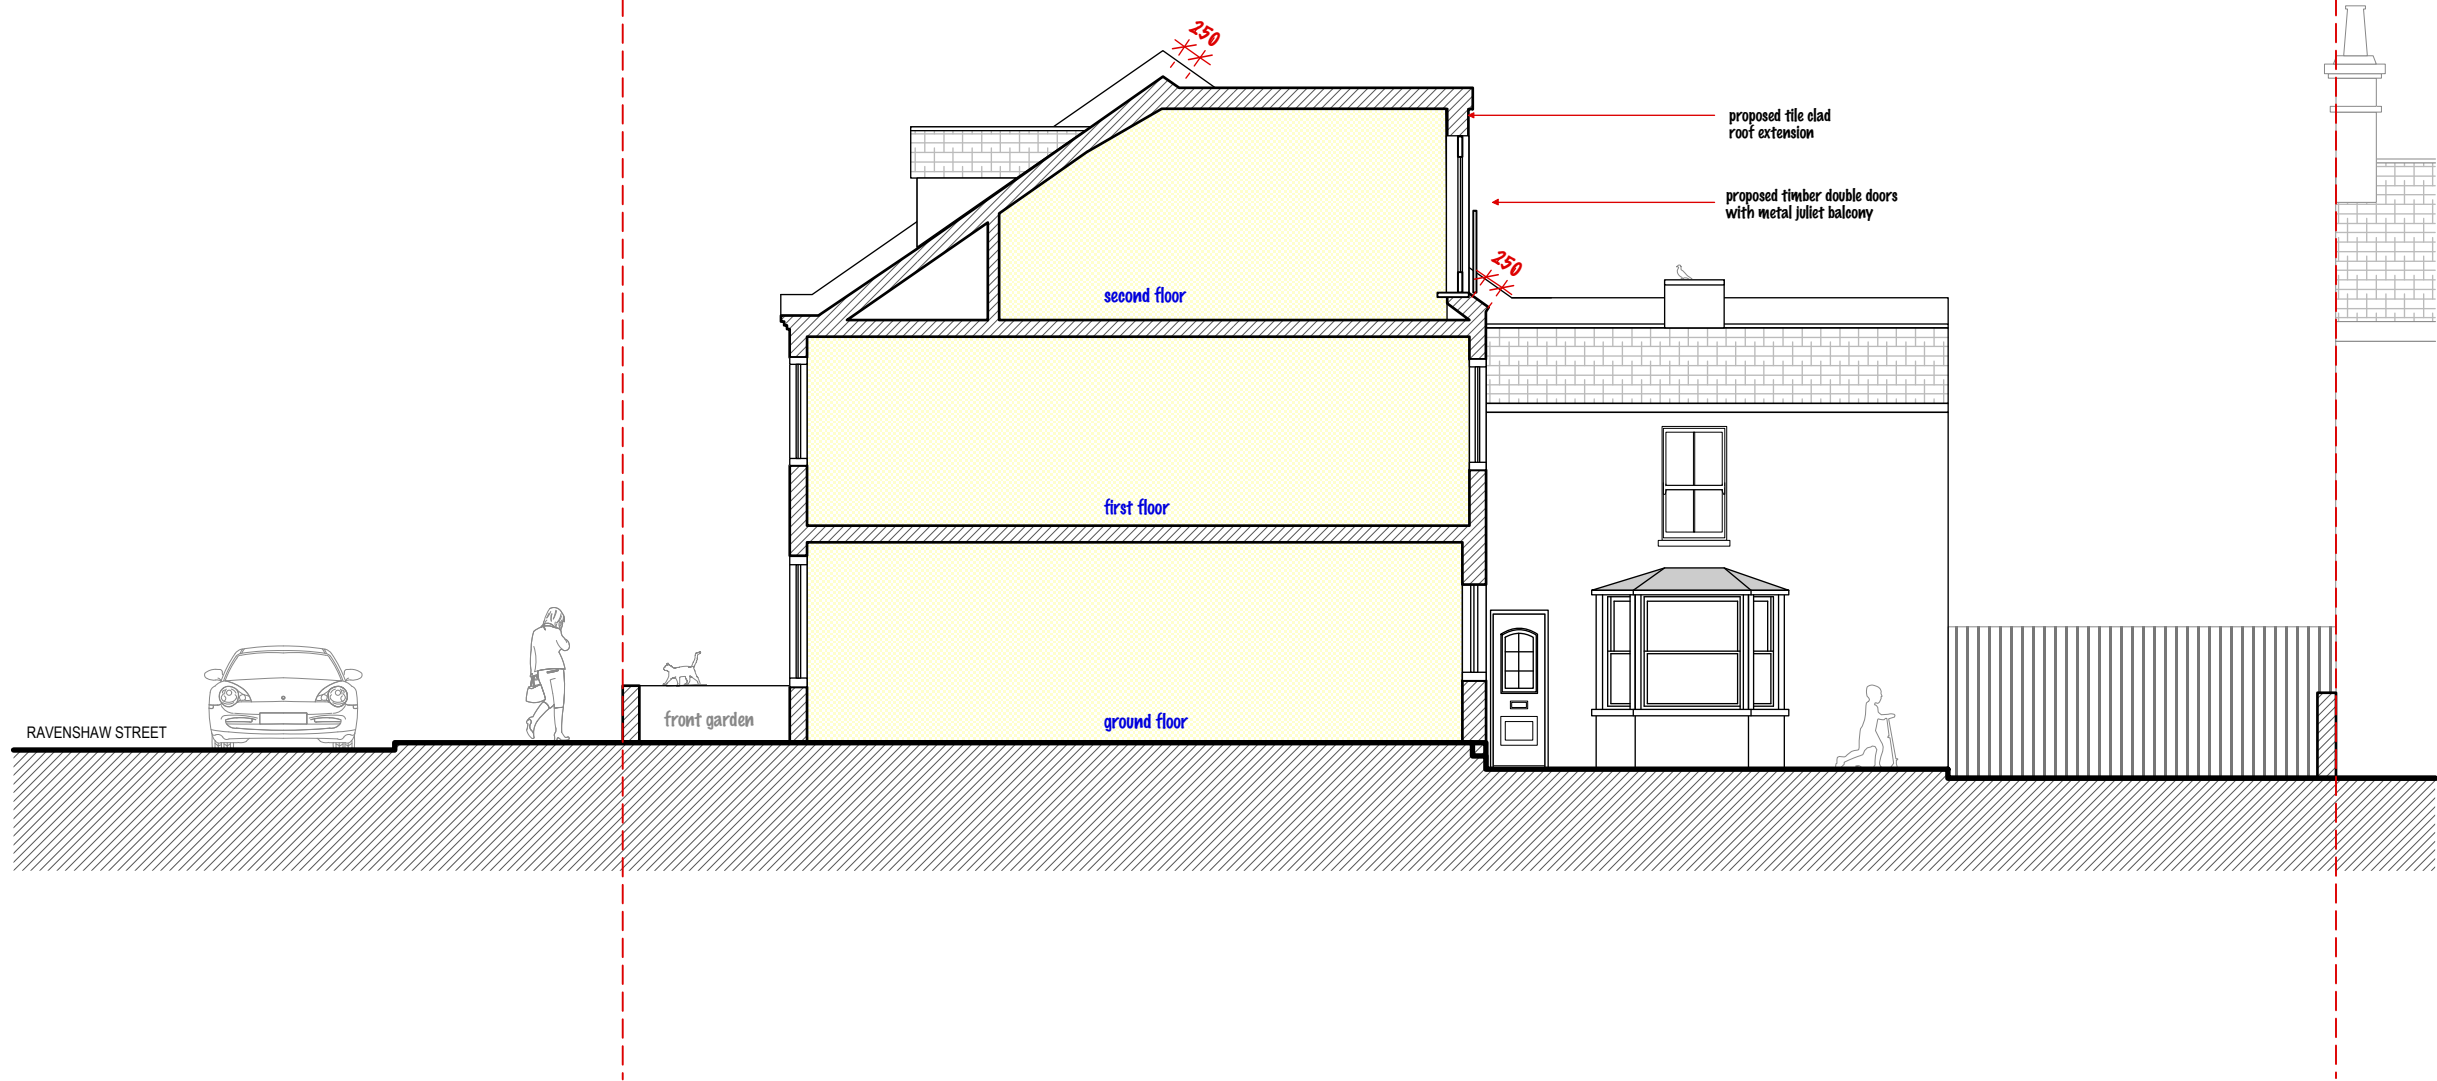

DO NOT SCALE THIS DRAWING  WRITTEN DIMENSIONS ONLY TO BE USED  ALL DIMENSIONS ARE IN MILLIMETRES  ALL DIMENSIONS TO BE VERIFIED ON SITE  ANY INCONSIDENCIES TO BE REPORTED TO THE ARCHITECT IMMEDIATELY	Job No <b>7013</b>		Pelican Architecture & Design 4 Abbot's Place London NW6 4NP		t: 02037624243 e: ines@pad.eu.com w: www.pad.eu.com		PAD
	FOR PLANNING PURPOSES ONLY						
	10 RAVENSHAW STREET, LONDON, NW6 1NN		title <b>Proposed Section AA</b>				
			drawn by <b>IR</b>	scale <b>1 - 100 @ A3</b>	number <b>RS-PT - 10</b>	rev	

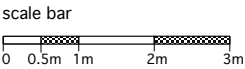

DO NOT SCALE THIS DRAWING  WRITTEN DIMENSIONS ONLY TO BE USED ALL DIMENSIONS ARE IN MILLIMETRES  ALL DIMENSIONS TO BE VERIFIED ON SITE ANY INCONSISTENCIES TO BE REPORTED TO THE ARCHITECT IMMEDIATELY	Job No <b>7013</b>		Pelican Architecture & Design 4 Abbot's Place London NW6 4NP		t: 020376242243 e: ines@pad.eu.com w: www.pad.eu.com		PAD
	FOR PLANNING PURPOSES ONLY						
	10 RAVENSHAW STREET, LONDON, NW6 1NN		title <b>Proposed Side Elevation</b>				
			drawn by <b>IR</b>	scale <b>1 - 100 @ A3</b>	number <b>RS-PT</b>	rev <b>- 11</b>	