


Torrington Place Plant Enclosure - Red Line Plan

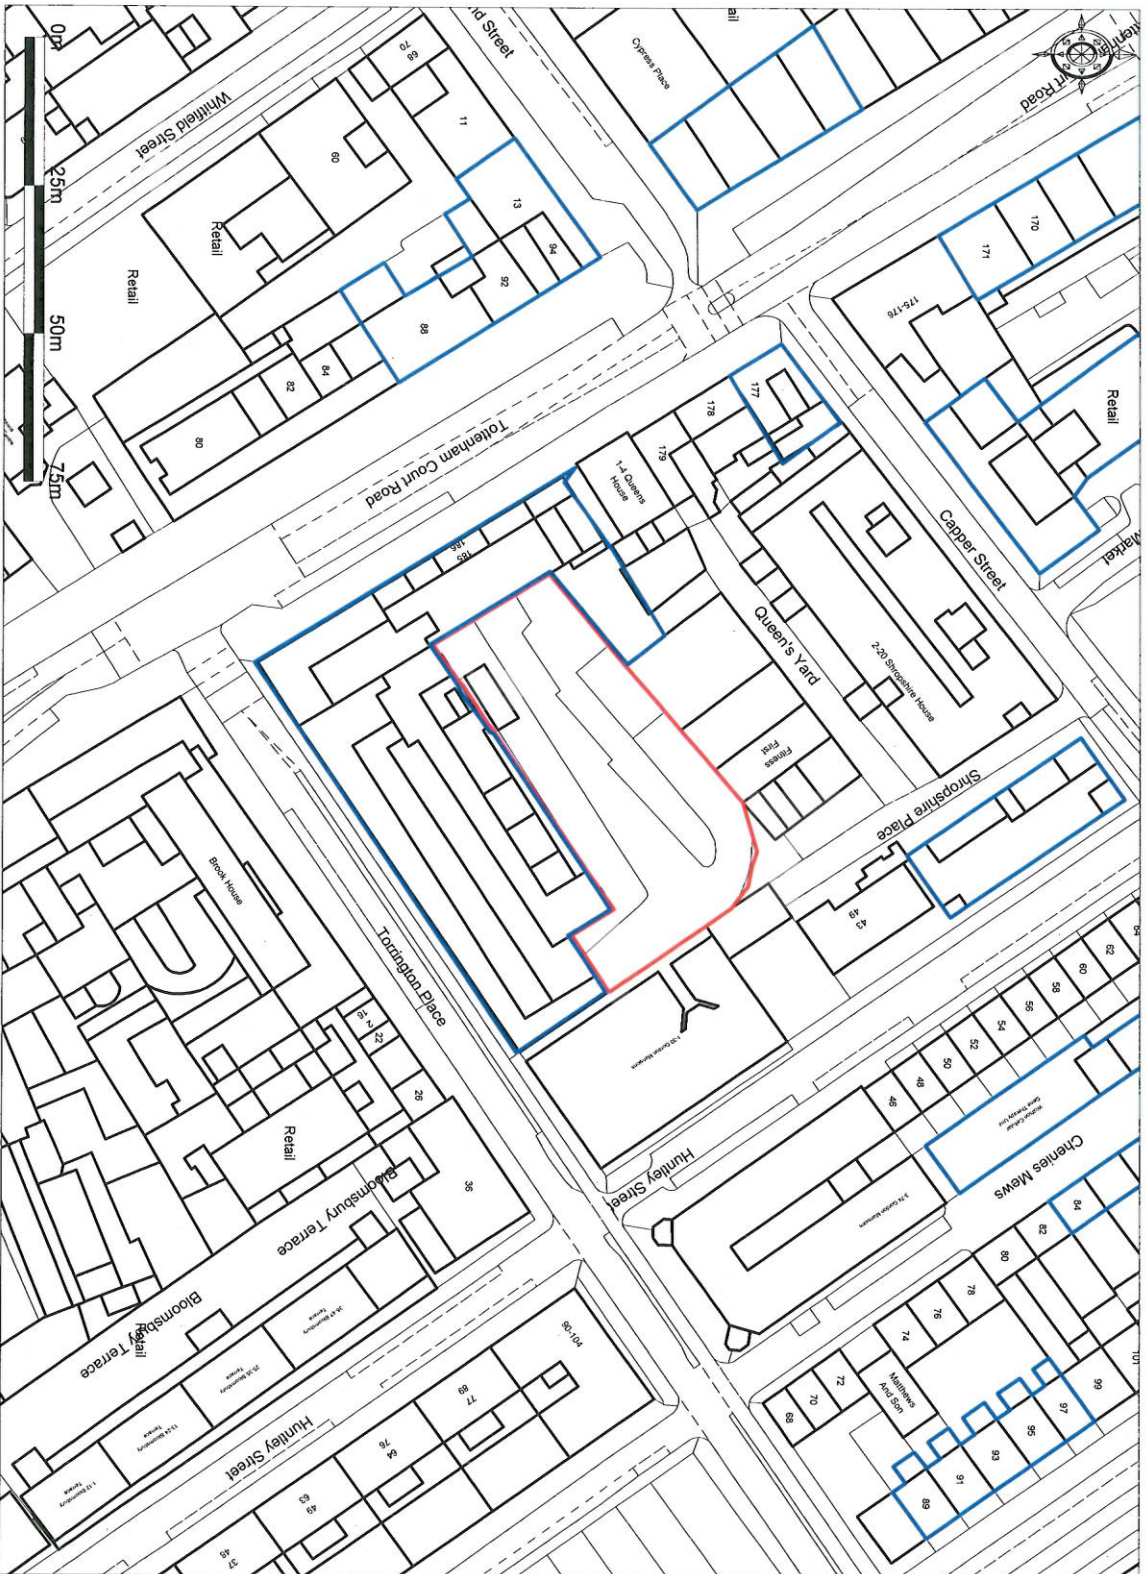

© UKMap Copyright The GeoInformation Group 2014 License No. LANDMOLON100003121118. Plotted Scale - 1:1250

Red= Torrington Place Plant Enclosure Application Boundary
Blue= UCL Ownership Boundary