


1 Proposed section entrance
1:20 @ A3

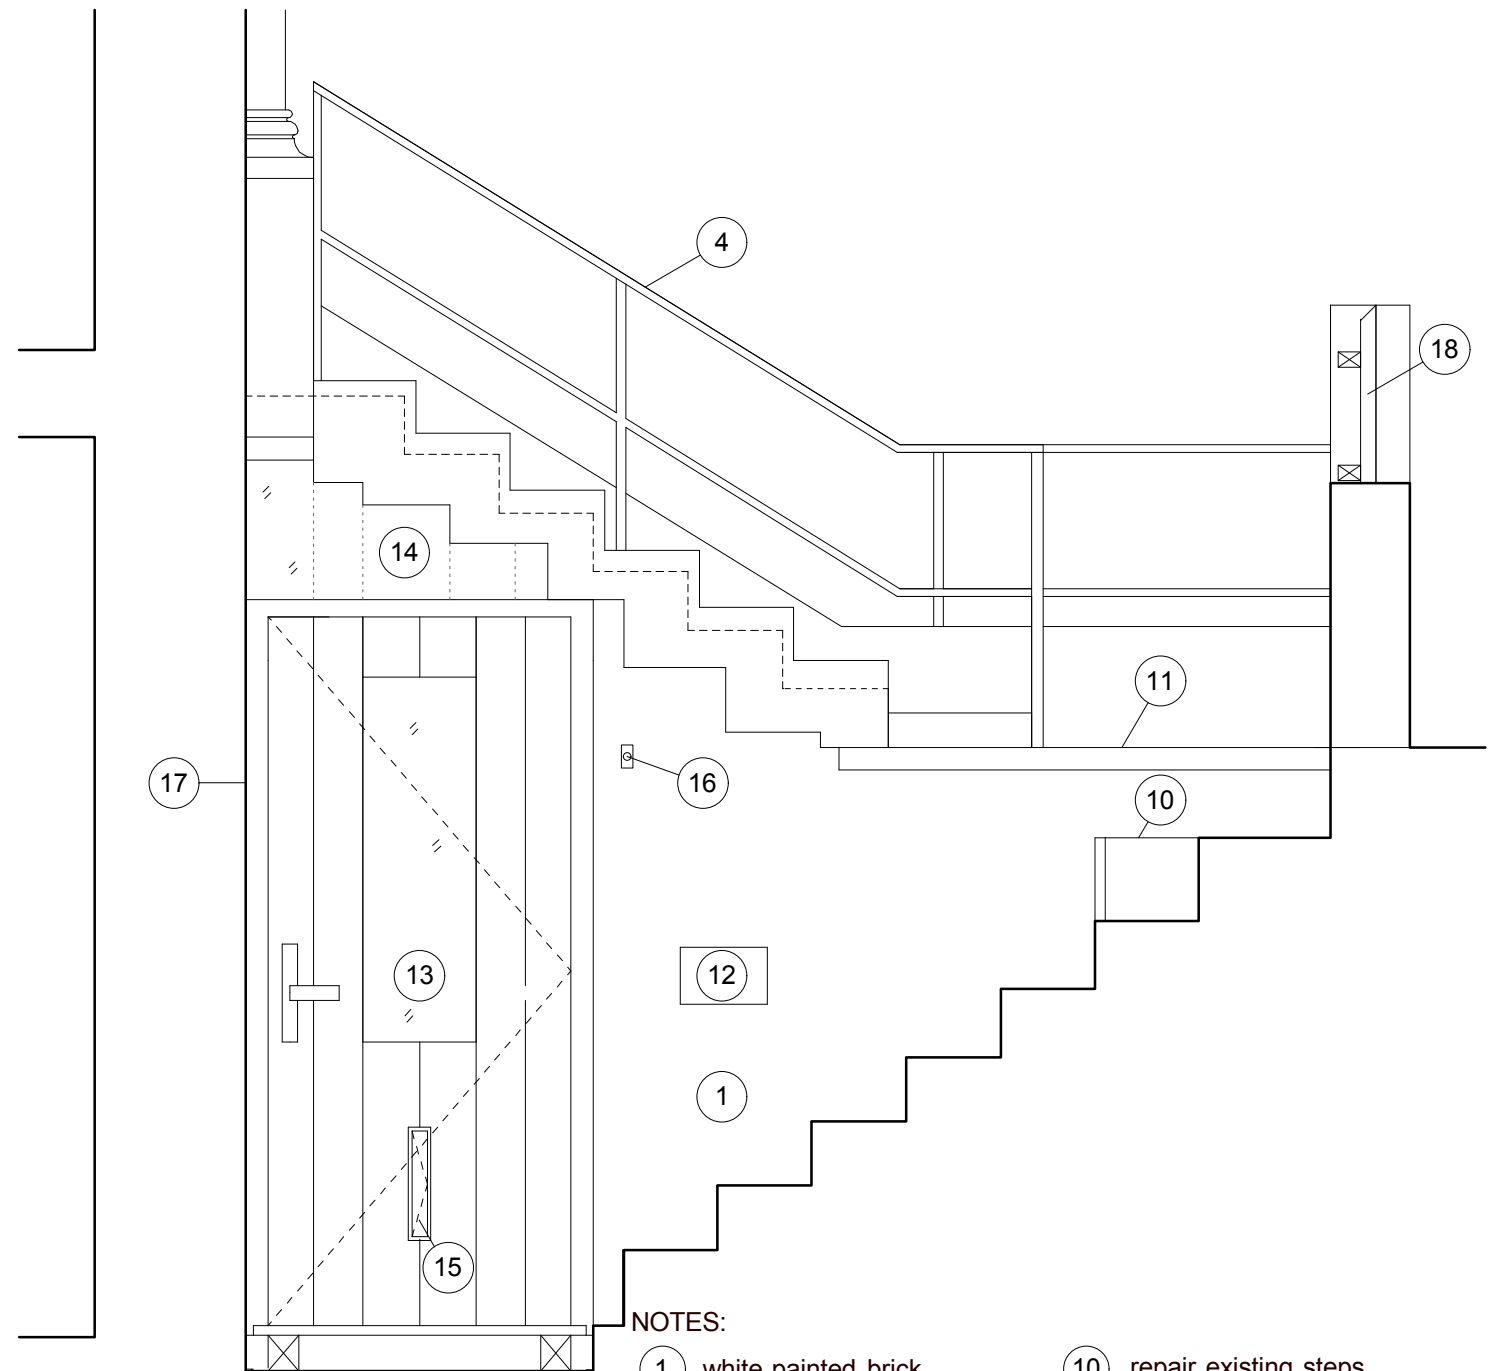

2 Proposed section entrance
1:20 @ A3

NOTES:

- | | |
|-------------------------------|--|
| 1 white painted brick | 10 repair existing steps |
| 2 existing timber glazed door | 11 repair concrete / screed |
| 3 metal grill (rusted) | 12 new metal grill |
| 4 painted metal railing | 13 new timber glazed door with ventilation incorp. above frame |
| 5 concrete / screed | 14 new glazing |
| 6 concrete steps | 15 letter box flap |
| 7 red brick | 16 new door bell |
| 8 timber door | 17 new house no., stainless steel fixed to brickwall |
| 9 timber fence | 18 new timber fence |

rev: - 27/11/2014 issued for planning	notes: 1. Do not scale from this drawing. All dimensions in millimeters. This drawing is copyright. 2. All dimensions to be checked on site prior to commencement of any works. 3. All drawings to be read in conjunction with architect specification and other drawings. 4. For structural information, see structural engineer specification and drawings. 5. For M+E information, see M&E engineer specification and drawings.	<div><div>texerestudio</div><div>architecture</div><div>9a Gordon House Road NW5 1LN, London, UK tel: 02072670954</div></div>	<div><div>00.20.40.8 [m]</div><div>All dimensions must be checked on site and not scaled from this drawing. This drawing is copyright.</div></div>	Client9a Gordon House Road		StagePlanning		Drawing Number 1304-115	Revision -
				ProjectGarden stair		Scale1:20 @A3			
				Drawing TitlePROPOSED SECTION ENTRAN.		Date27/11/14			
						DrawnIHCheckedIH			