

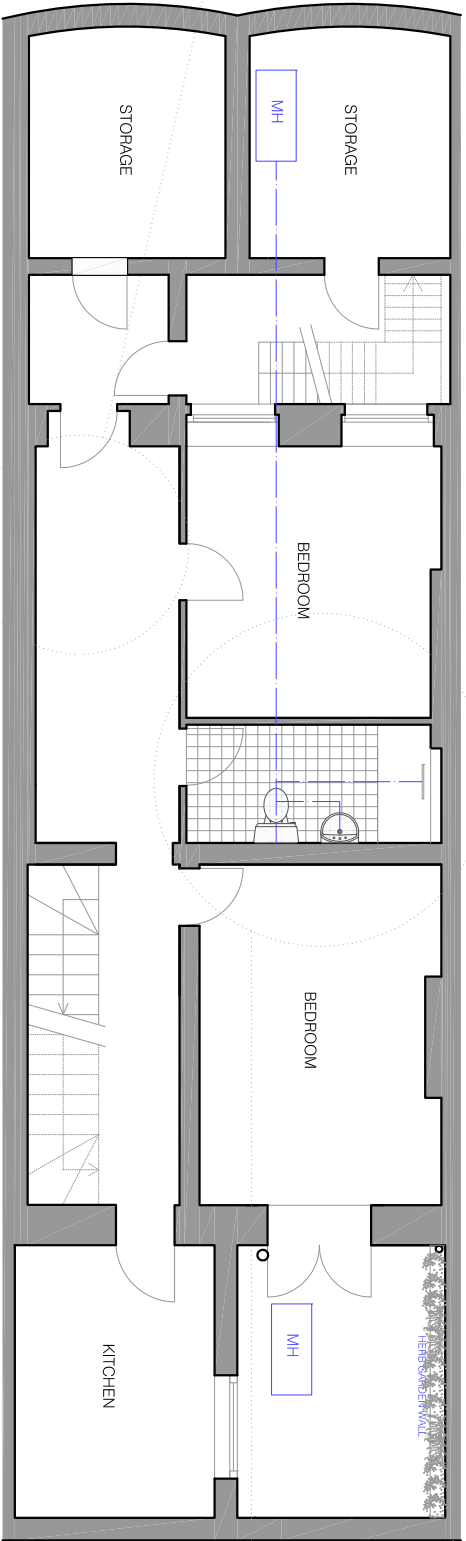
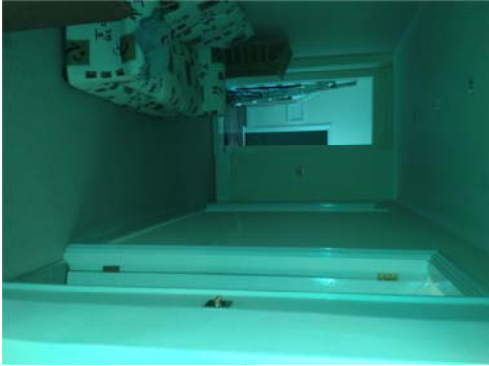


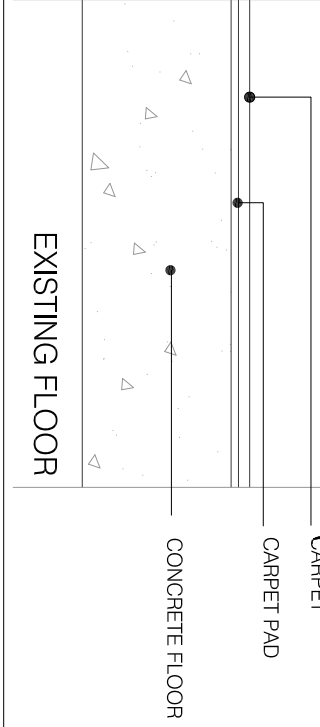


BASEMENT
E: 1/100

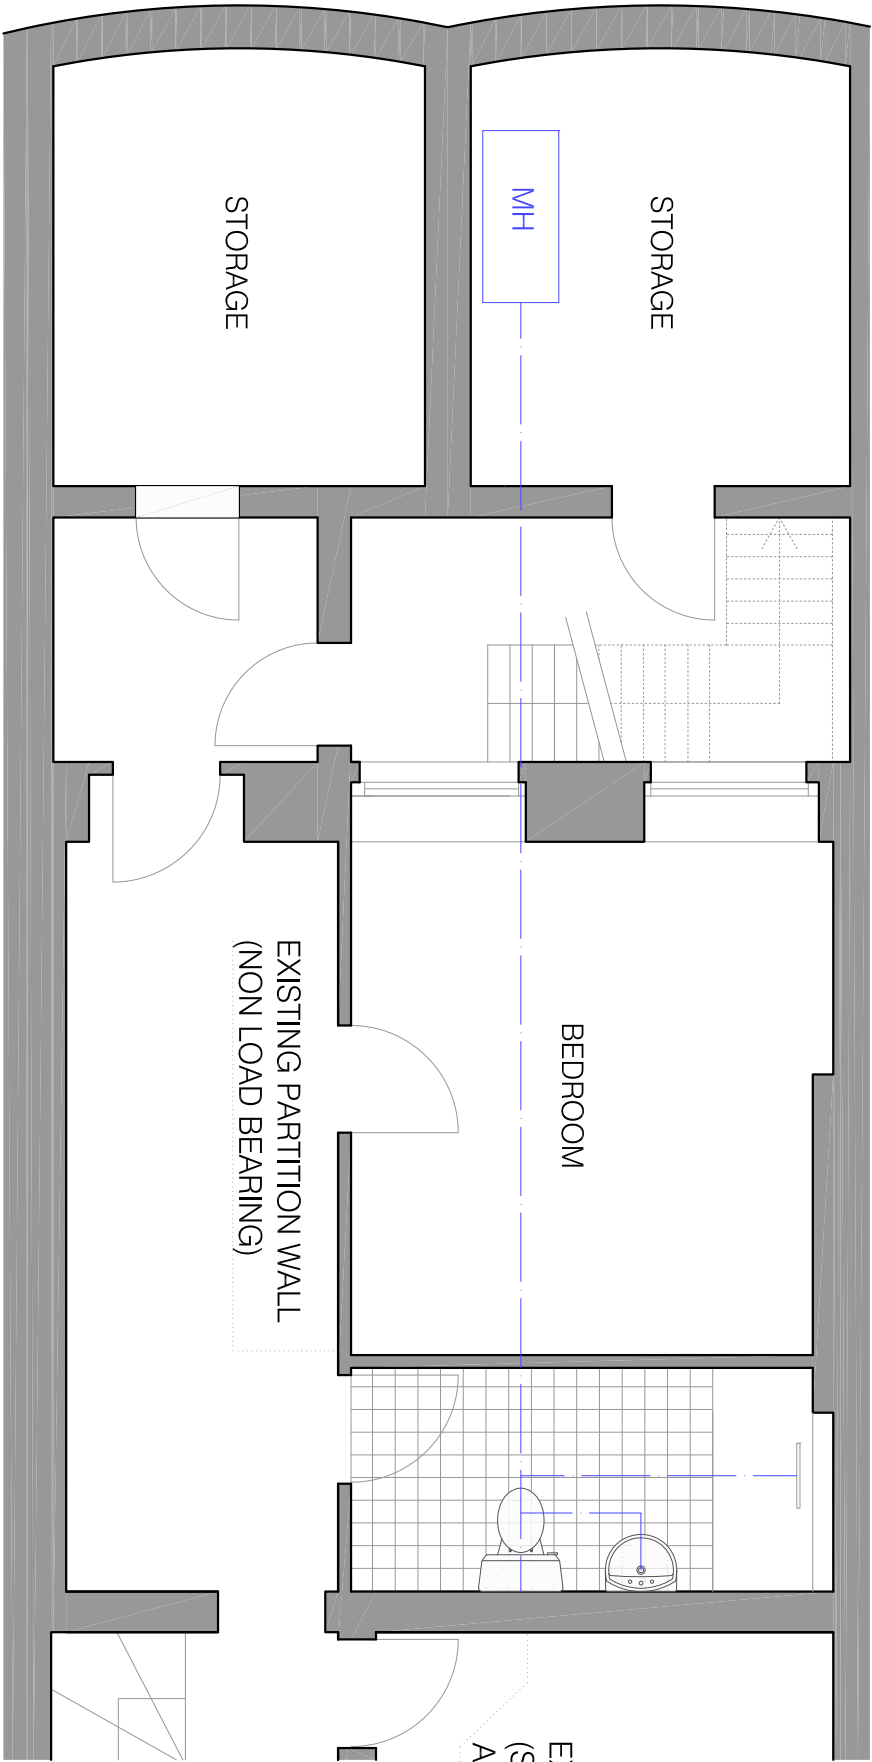

EXISTING LOAD BEARING WALL
(SEE ENGINEERING DETAILS
AND CALCULATIONS)

————— DRAINAGE

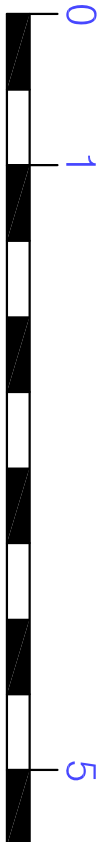

BASEMENT
E: 1/50

50 Doughty St, London, WC1N 2JS		
MAGGIE TOY Architectural Design	Client: Mr Ed Gander & Sarah De Ste Croix	Date: 20/11/14
50.011.EXISTING FLOOR PLANS (v4) Basement		
Scale: A3 1/100-1/50	Project: REFURBISHMENT	