


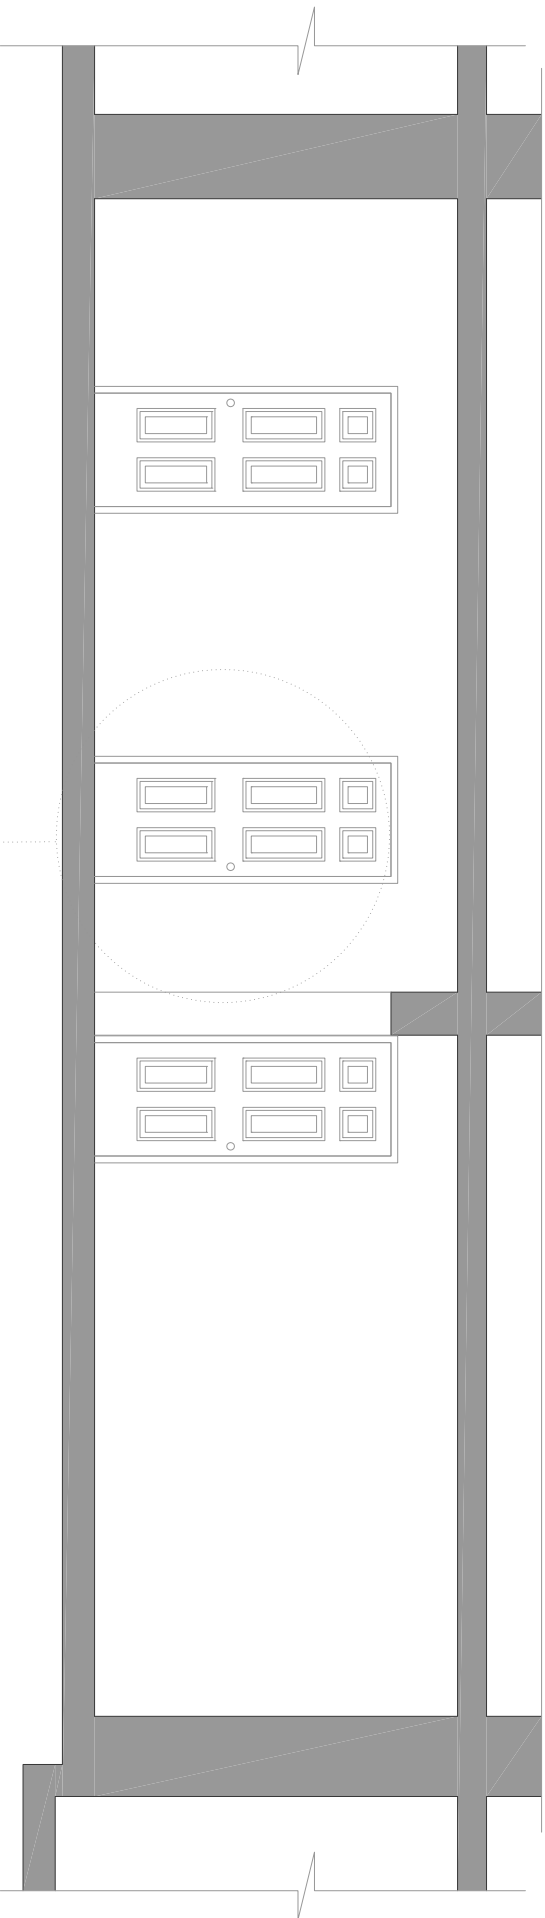


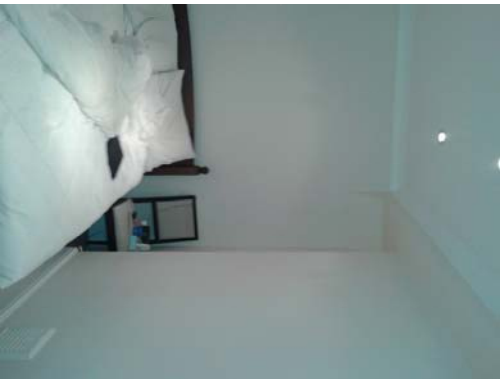

SECTION b-b'
E: 1/50

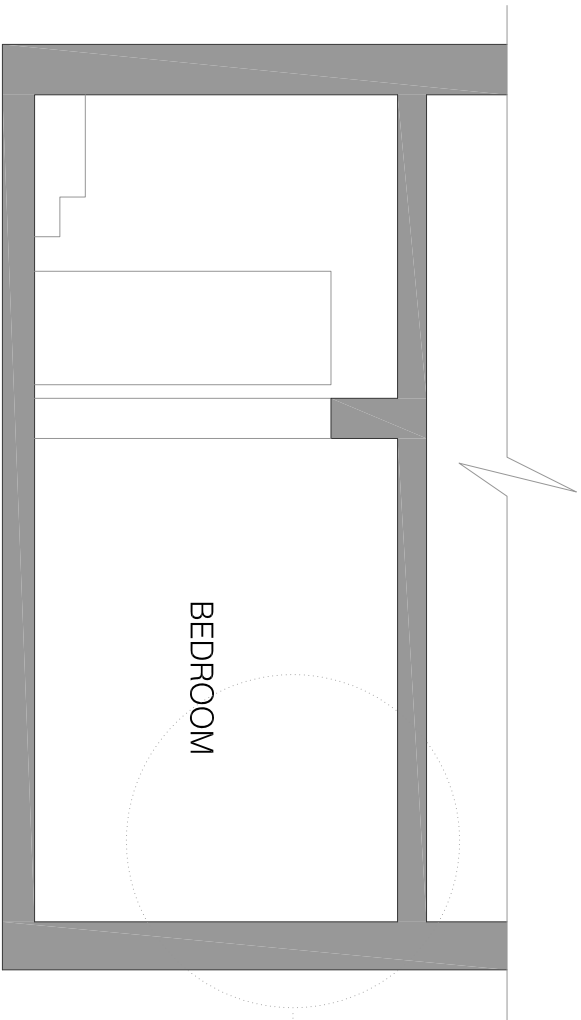

SECTION a-a'
E: 1/50

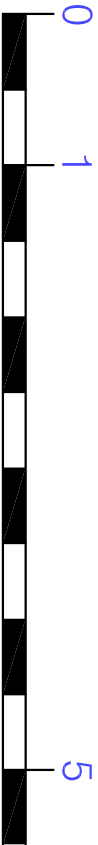

50 Doughty St, London, WC1N 2JS		
MAGGIE TOY Architectural Design	Client: Mr Ed Gander & Sarah De Ste Croix	Date: 20/11/14
50.012.EXISTING SECTIONS (v4) Basement		
Scale: A3 1/100-1/50	Project: REFURBISHMENT	