


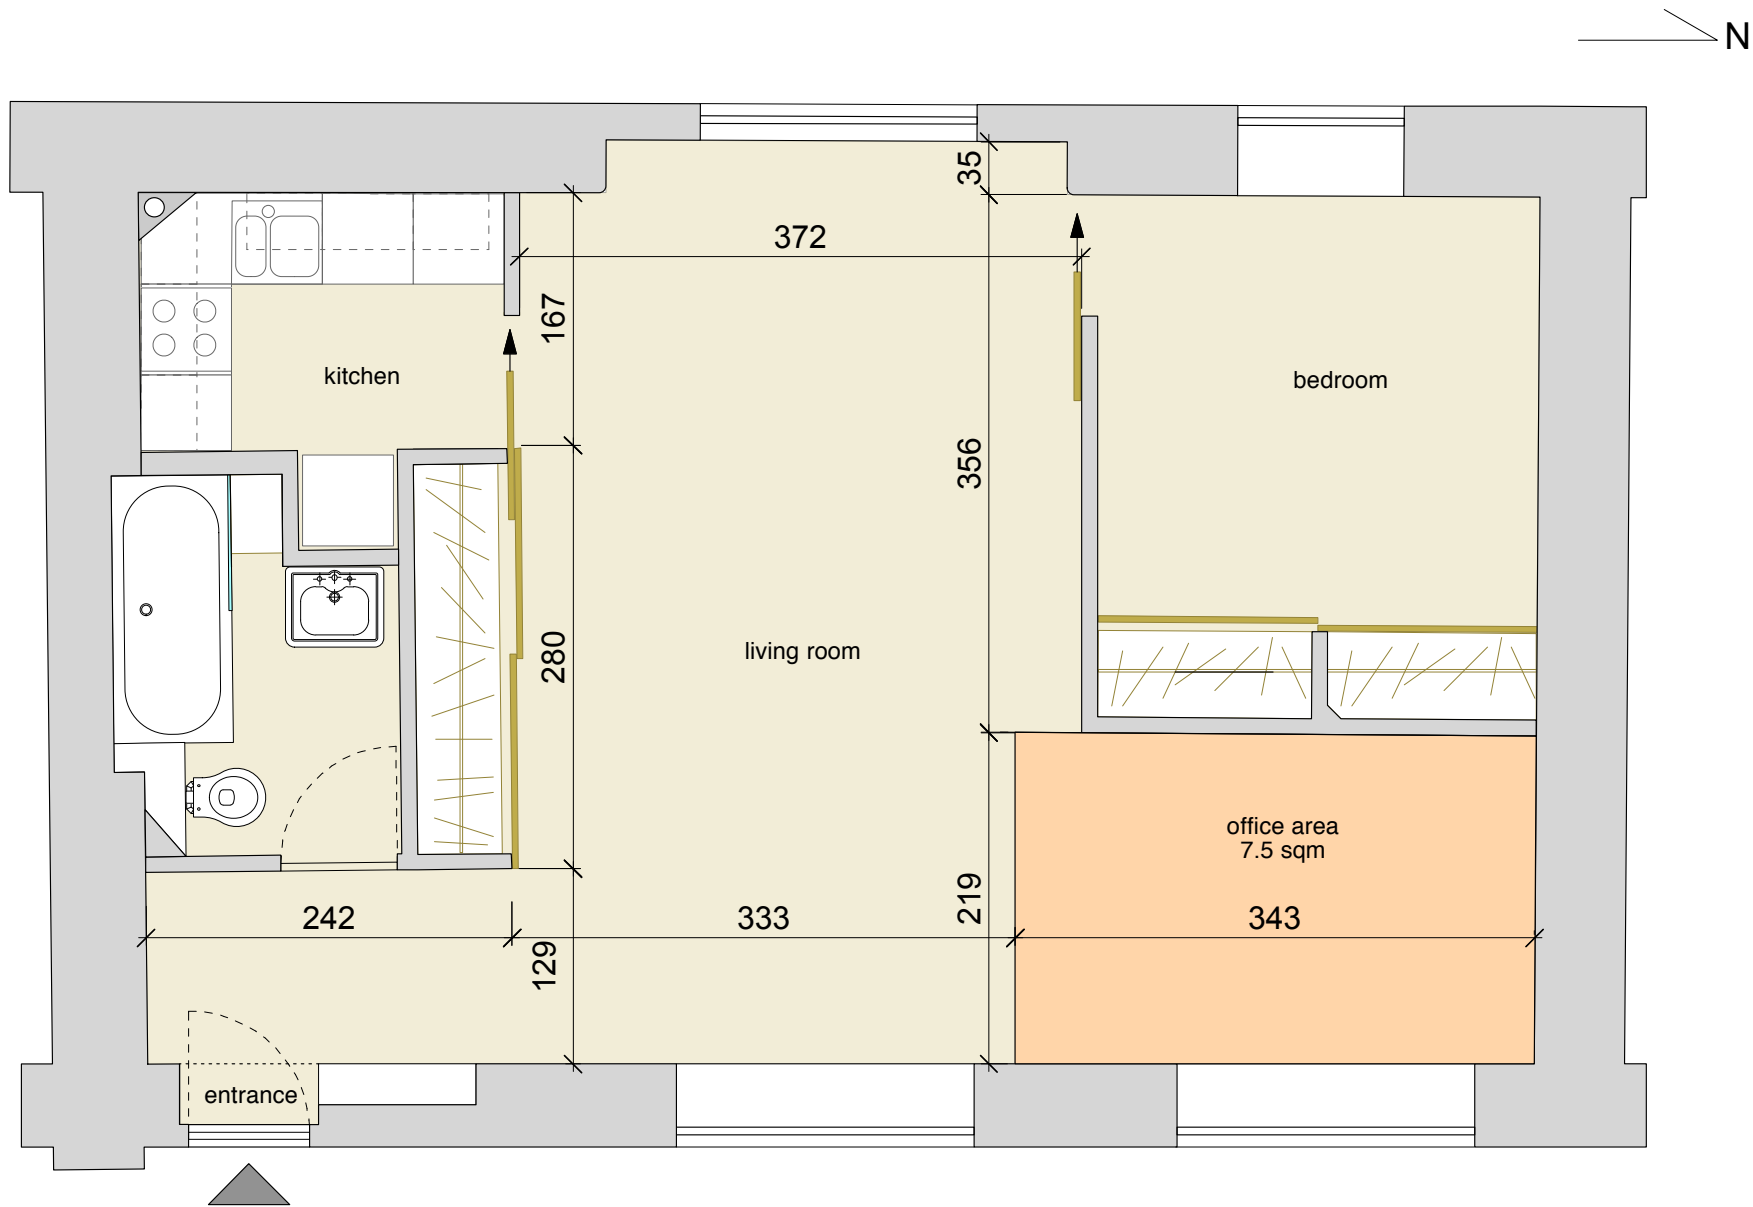

ROBERTO TENCONI +447963236993 rgteconi@gmail.com drawing code: AS 1	location: Unit 10 Apollo Studios Charlton King's Road London NW5 2SB	project: Change of use from live/work to residential	scale: 1:50/A4	
		drawing: Plan	date: 14/11/2014	updates:
		description: EXISTING		