



Timber framed windows to be replaced with leaded lights (to match other ex. windows)

Proposed new square bay window to replace existing circular window

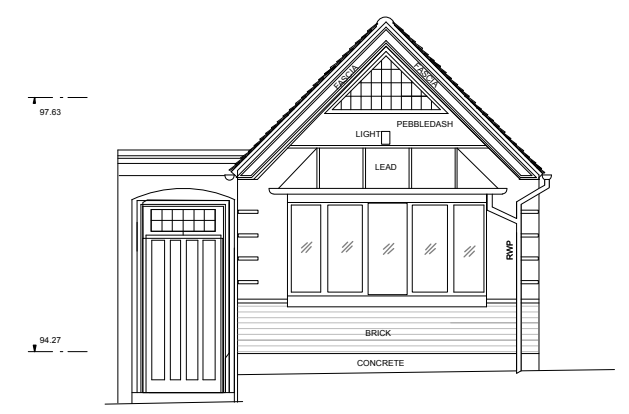

**NORTH ELEVATION B**  
DATUM 92.00m A.O.D.

**NORTH GARDEN ELEVATION**

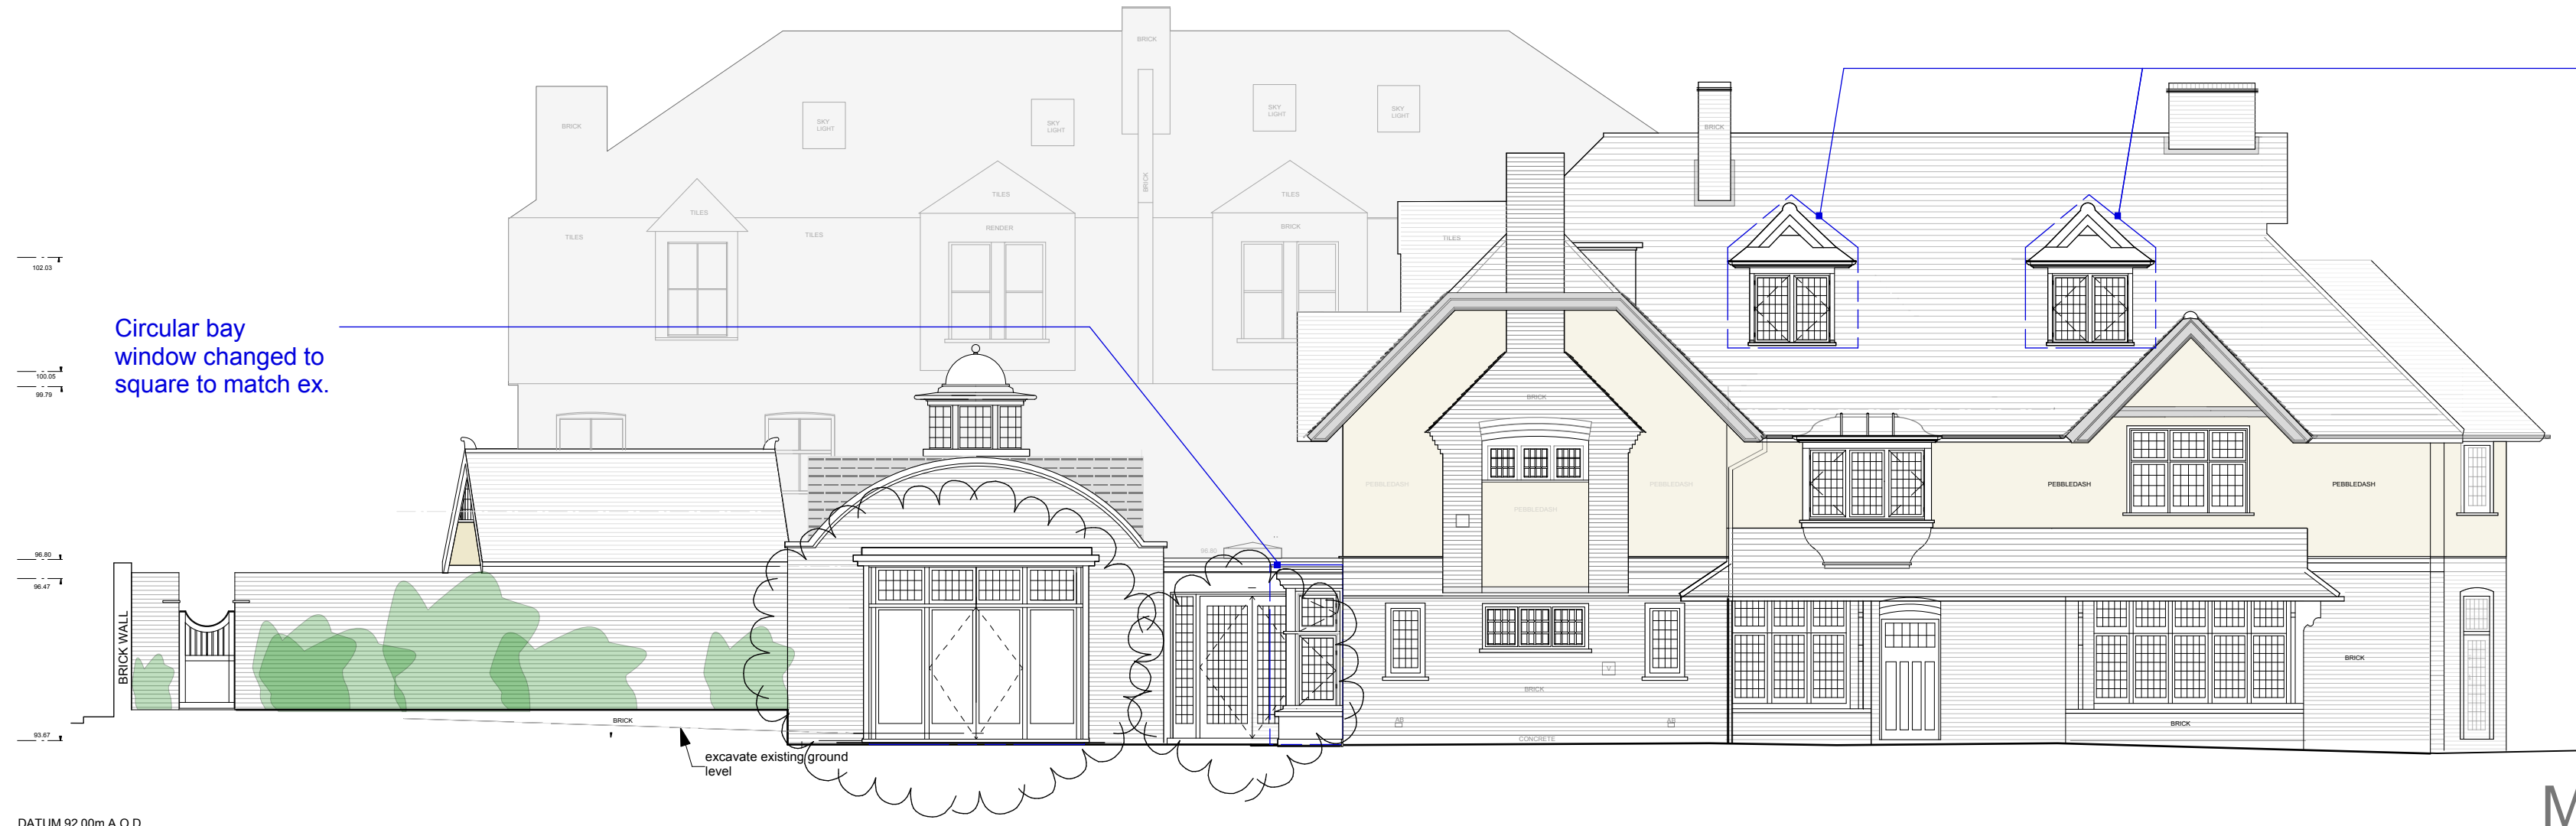

Circular bay window changed to square to match ex.

New dormers to have pitched roofs with side lights and leaded windows throughout. (The consented dormers had flat roofs and were larger in width).

**FRONT ELEVATION**

**MINOR AMENDMENTS**



Charlton Brown Architects

44 Frogal Lane, NW3	01/12/2014
Proposed Elevations	1230/AP07B

