

Yew hedge - *Taxus baccata* to be maintained at 2m tall (planted at 1.6m tall wire root balled)

Standard Pear - *Pyrus domestica* 'Williams Bon Chretien' (Planted at 12/14cm girth)

Standard Pear - *Pyrus domestica* 'Doyenne de Comice' (Planted at 12/14cm girth)

Mimosa. *Acasia dealbata*. (Planted as a 2m standard)

3x *Hydrangea villosa*

Phillyrea latifolia to be clipped as 2.5m topiary specimens (planted at 2m high)

Existing boundary trees and shrubs to be retained

Standard Pear - *Pyrus domestica* 'Concorde' (Planted at 12/14cm girth)

Mulberry - *Morus Nigra* (Planted at 10/12cm girth)

Fig Brunswick - *Ficus carica* Brunswick (Planted at 1m fan trained)

Chinese Wistaria - *Wisteria sinensis* 'Prolific'

Standard Pear - *Pyrus domestica* 'Beth' (Planted at 12/14cm girth)


Chinese Privet - *Ligustrum lucidum* (Planted as a 3m standard)

Existing *Prunus cerasifera* 'Pissardii' to be removed

Herbaceous flower border

Magnolia - *Magnolia soulangeana* Alba (planted at 1.5m tall)

Existing Sycamore - *Acer pseudoplatanus* to be retained

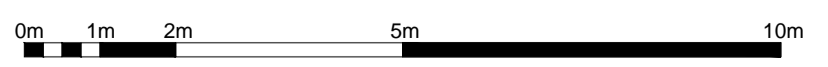

KEY			
+ 94.03	Existing Spot Height		
FFL 93.67	Proposed Spot Height		
Revision	Description	Date	
A	First Issue	26/11/14	
<p align="center">PIP MORRISON Landscape Architect</p> <p>Franklin Farm, Dean, Bishops Waltham, Hampshire, SO32 1FX Tel: 07817 736360 pipmorrison@yahoo.co.uk</p>			
44 Froggnal Lane, London			
Planting Plan			
Scale: 1:100	Sheet Size: A1	Sheet Number: 1	Date: 26/11/2014
Project Number: -	Rev: A	Drawn: PM	Approved: PM