




EXTENT OF THIS APPLICATION SHOWN WITHIN RED OUTLINE

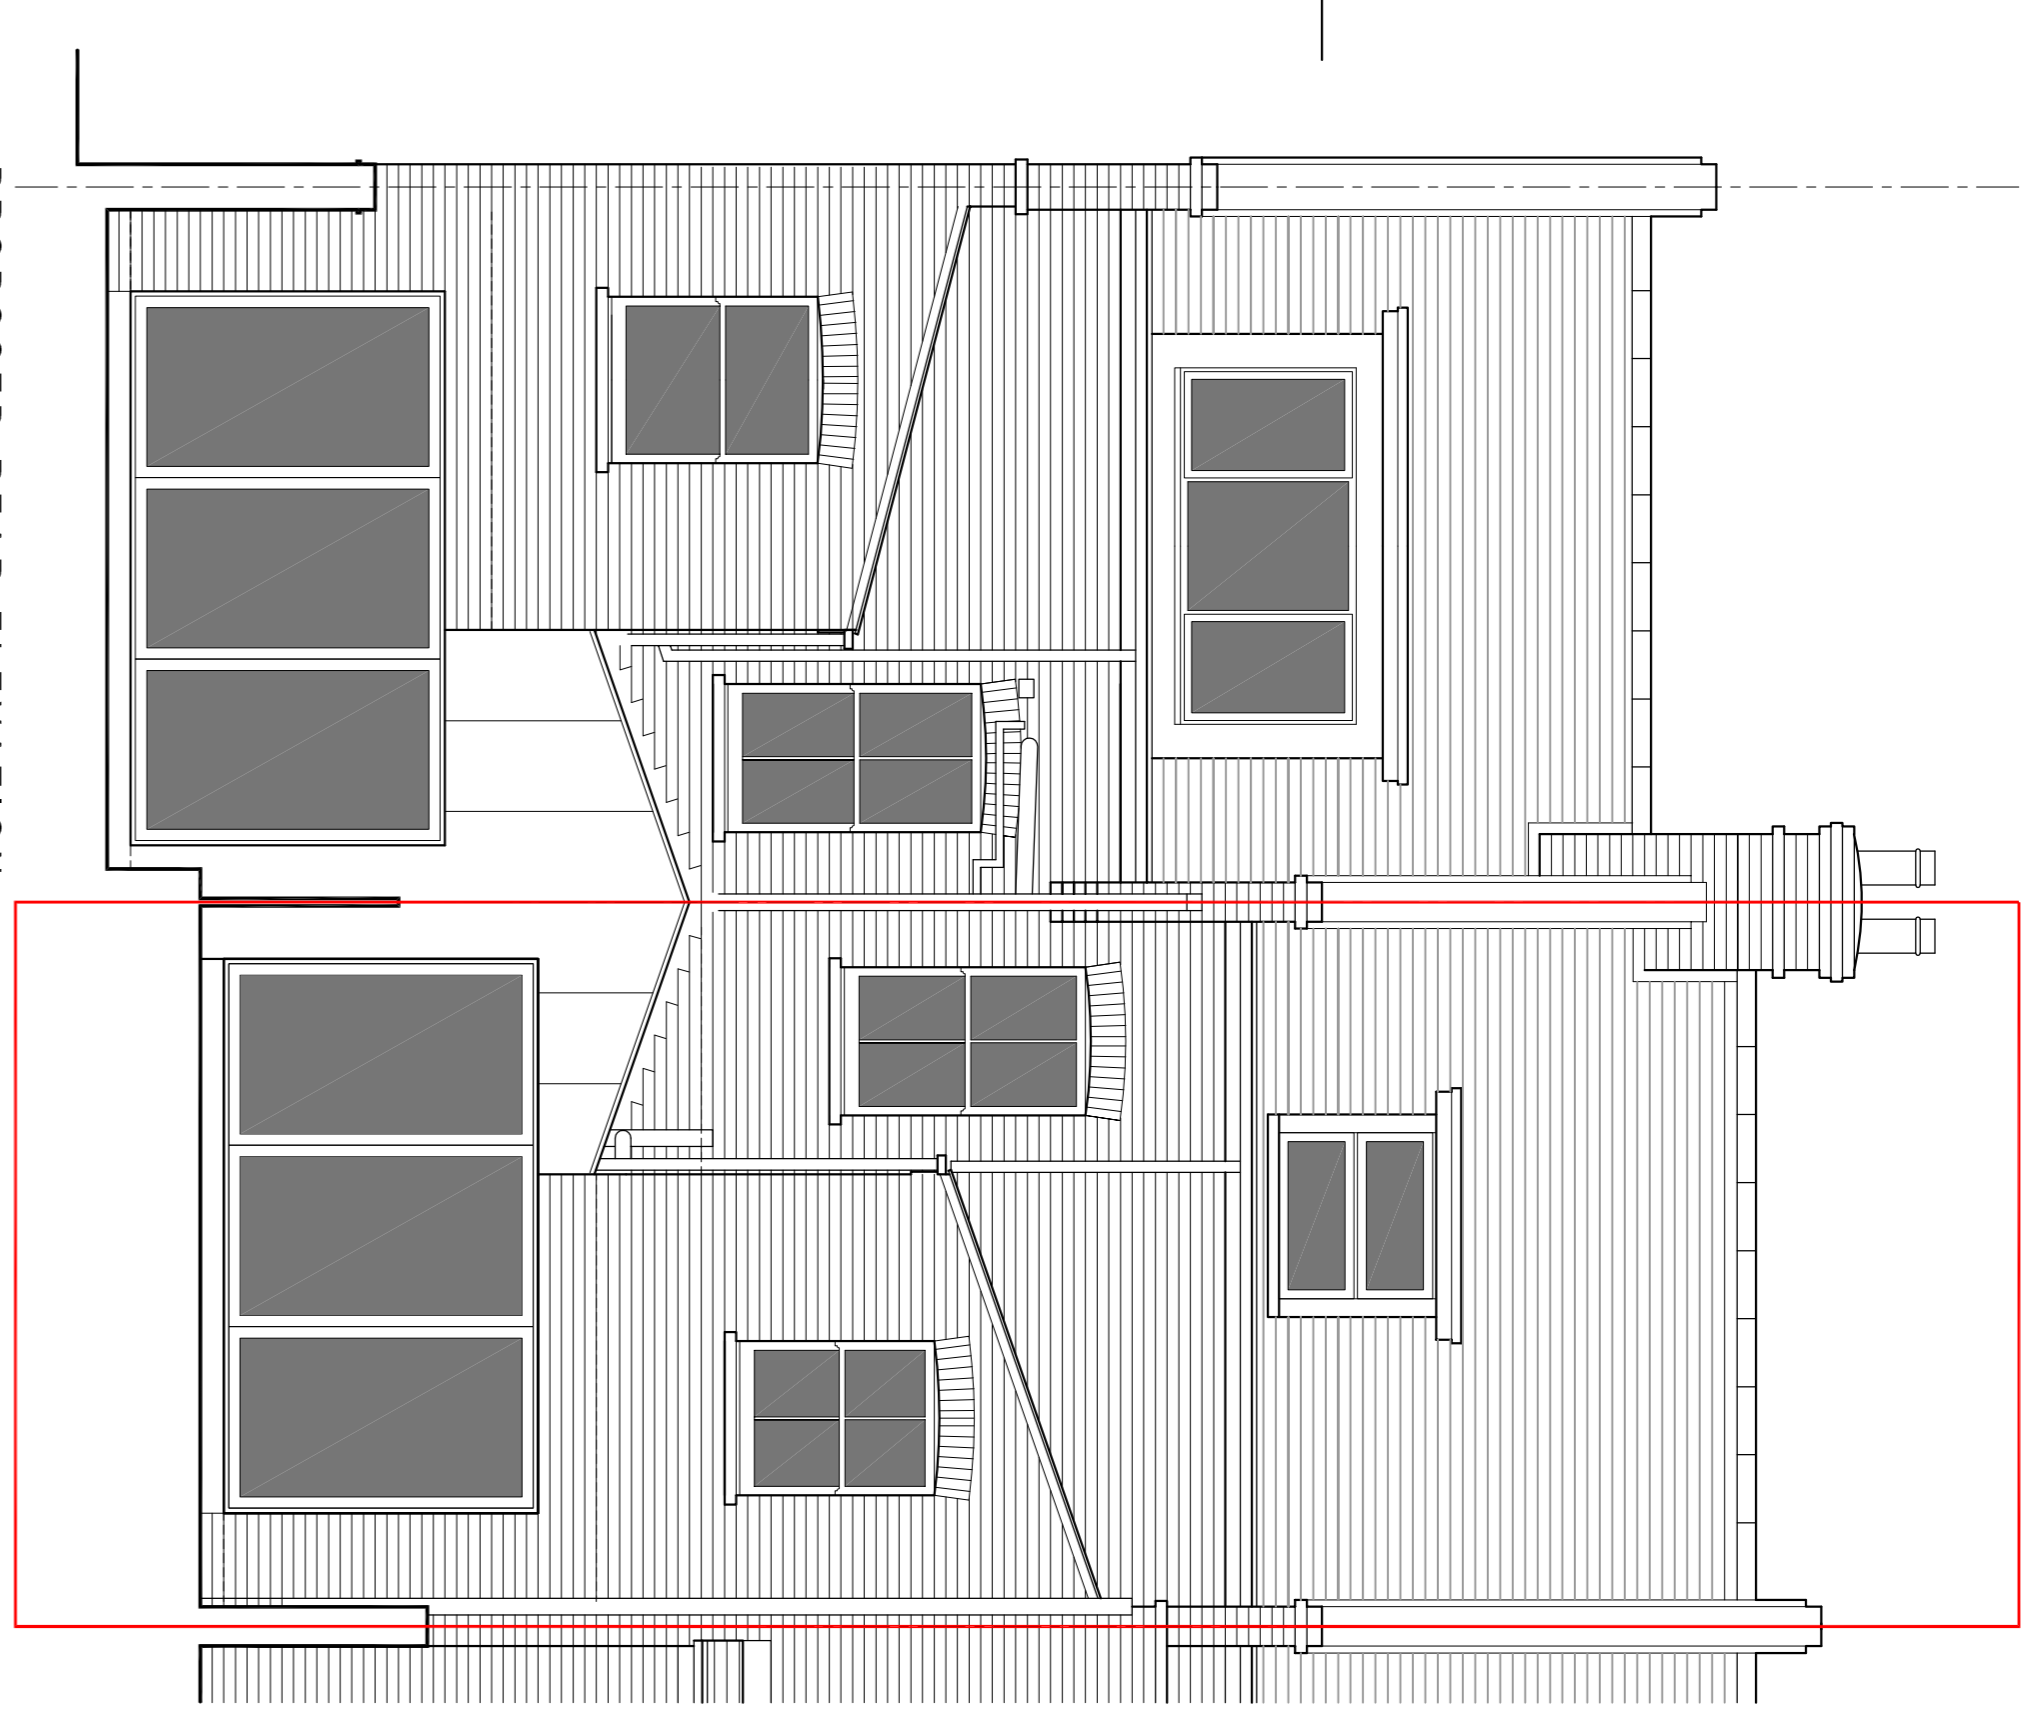

PROPOSED REAR ELEVATION

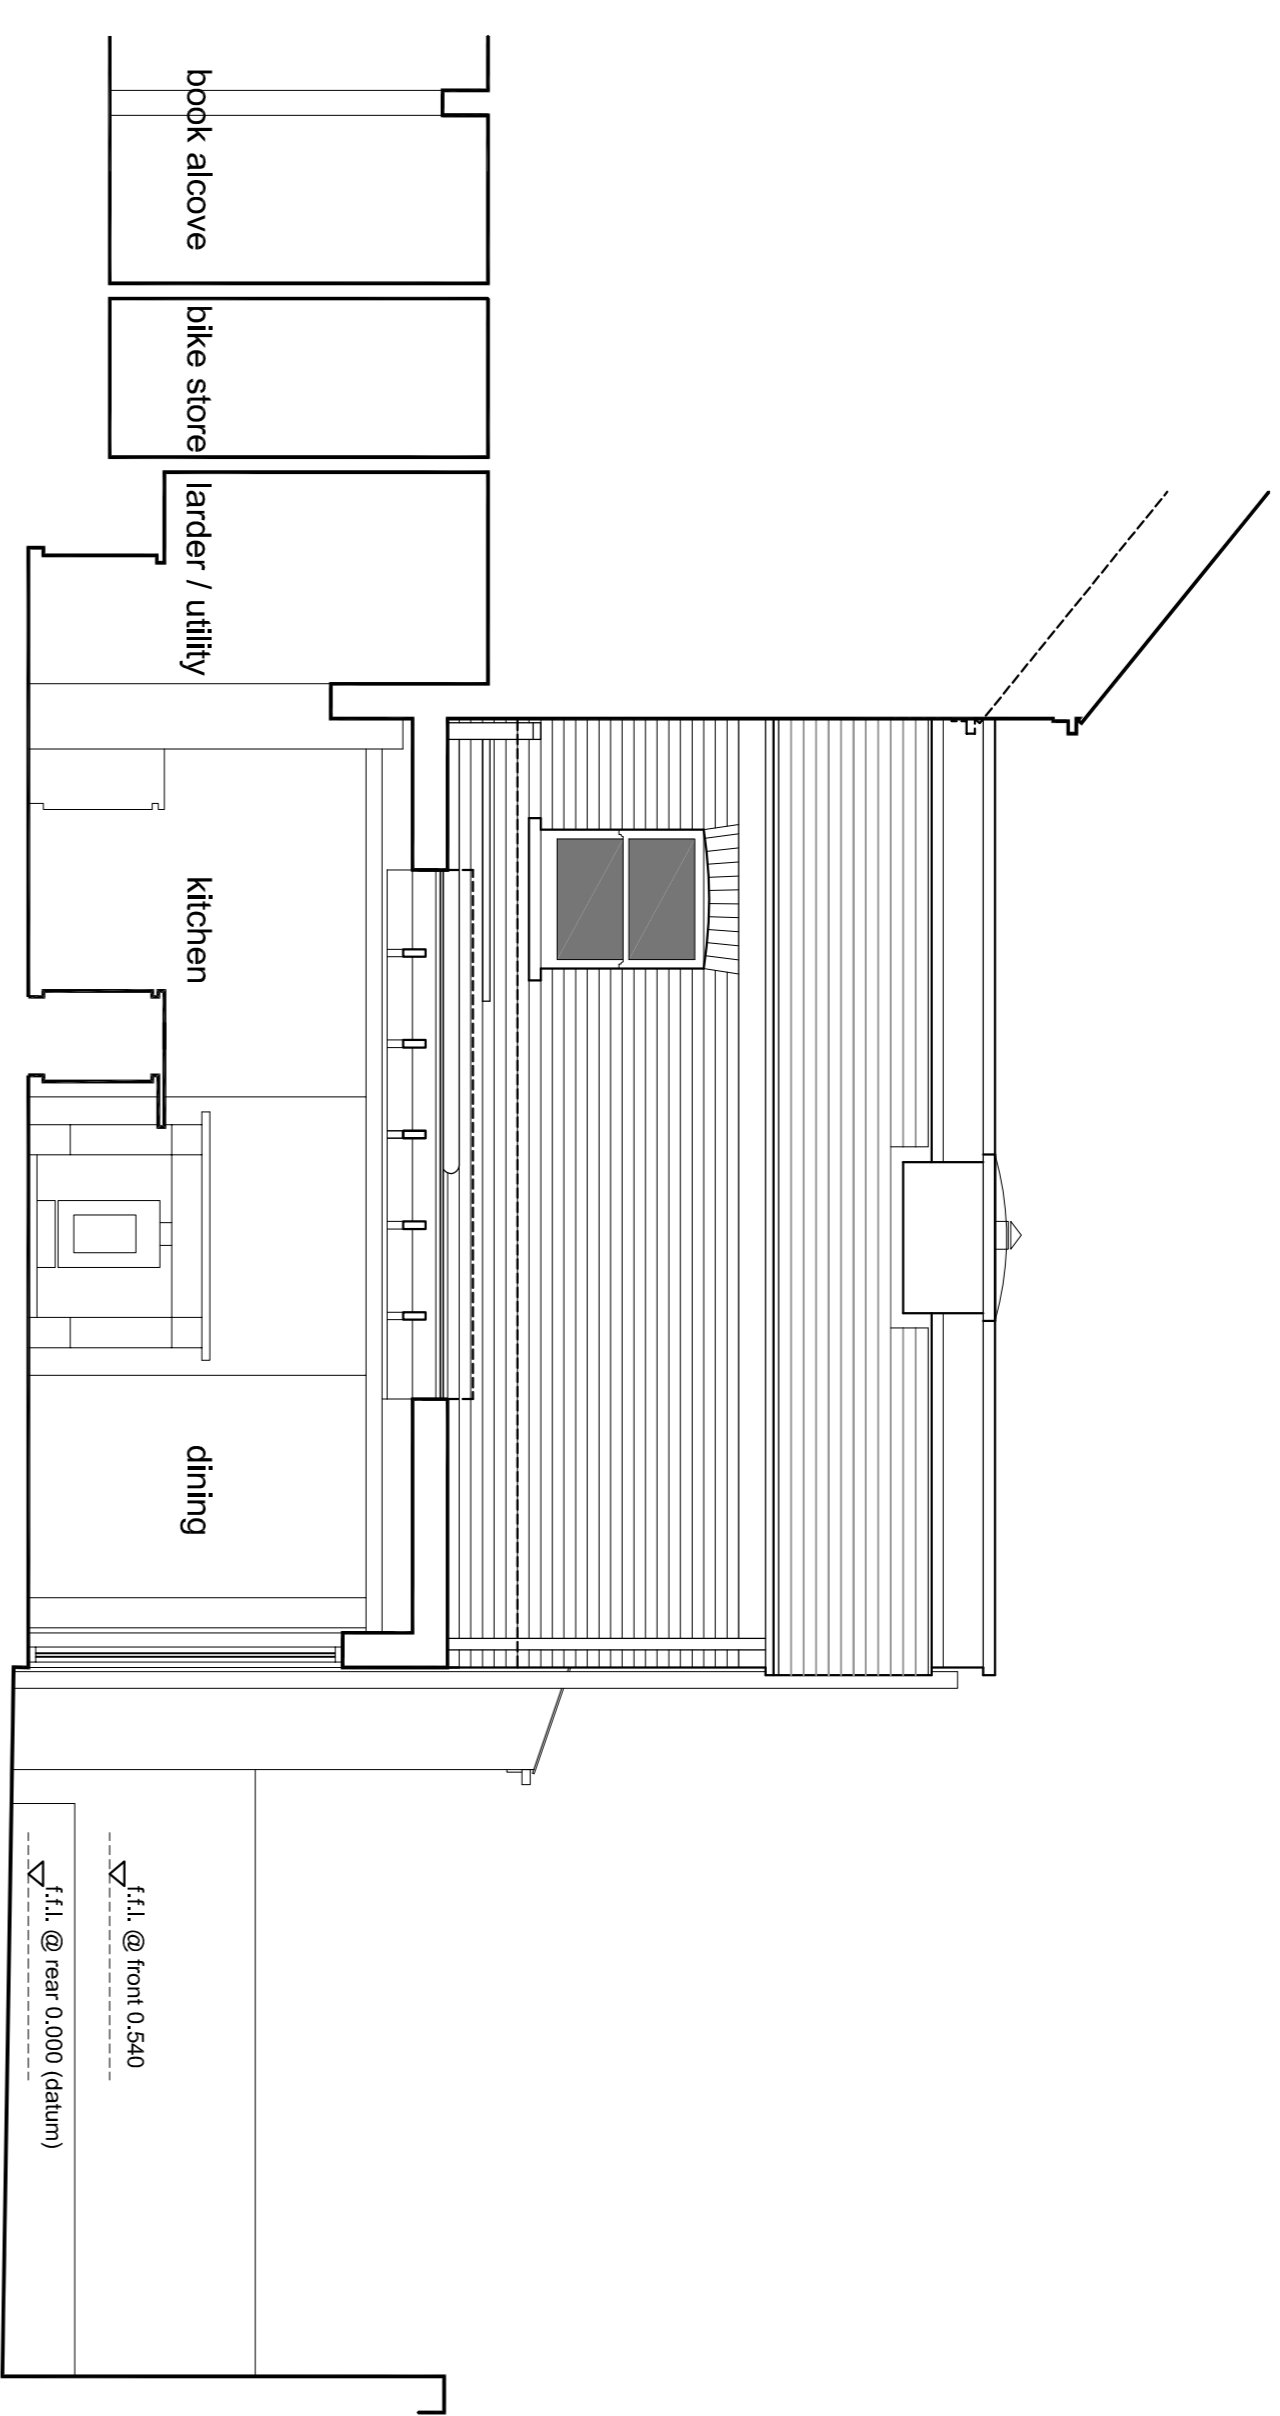


PROPOSED SIDE ELEVATION: NO.18 / SECTION A-A

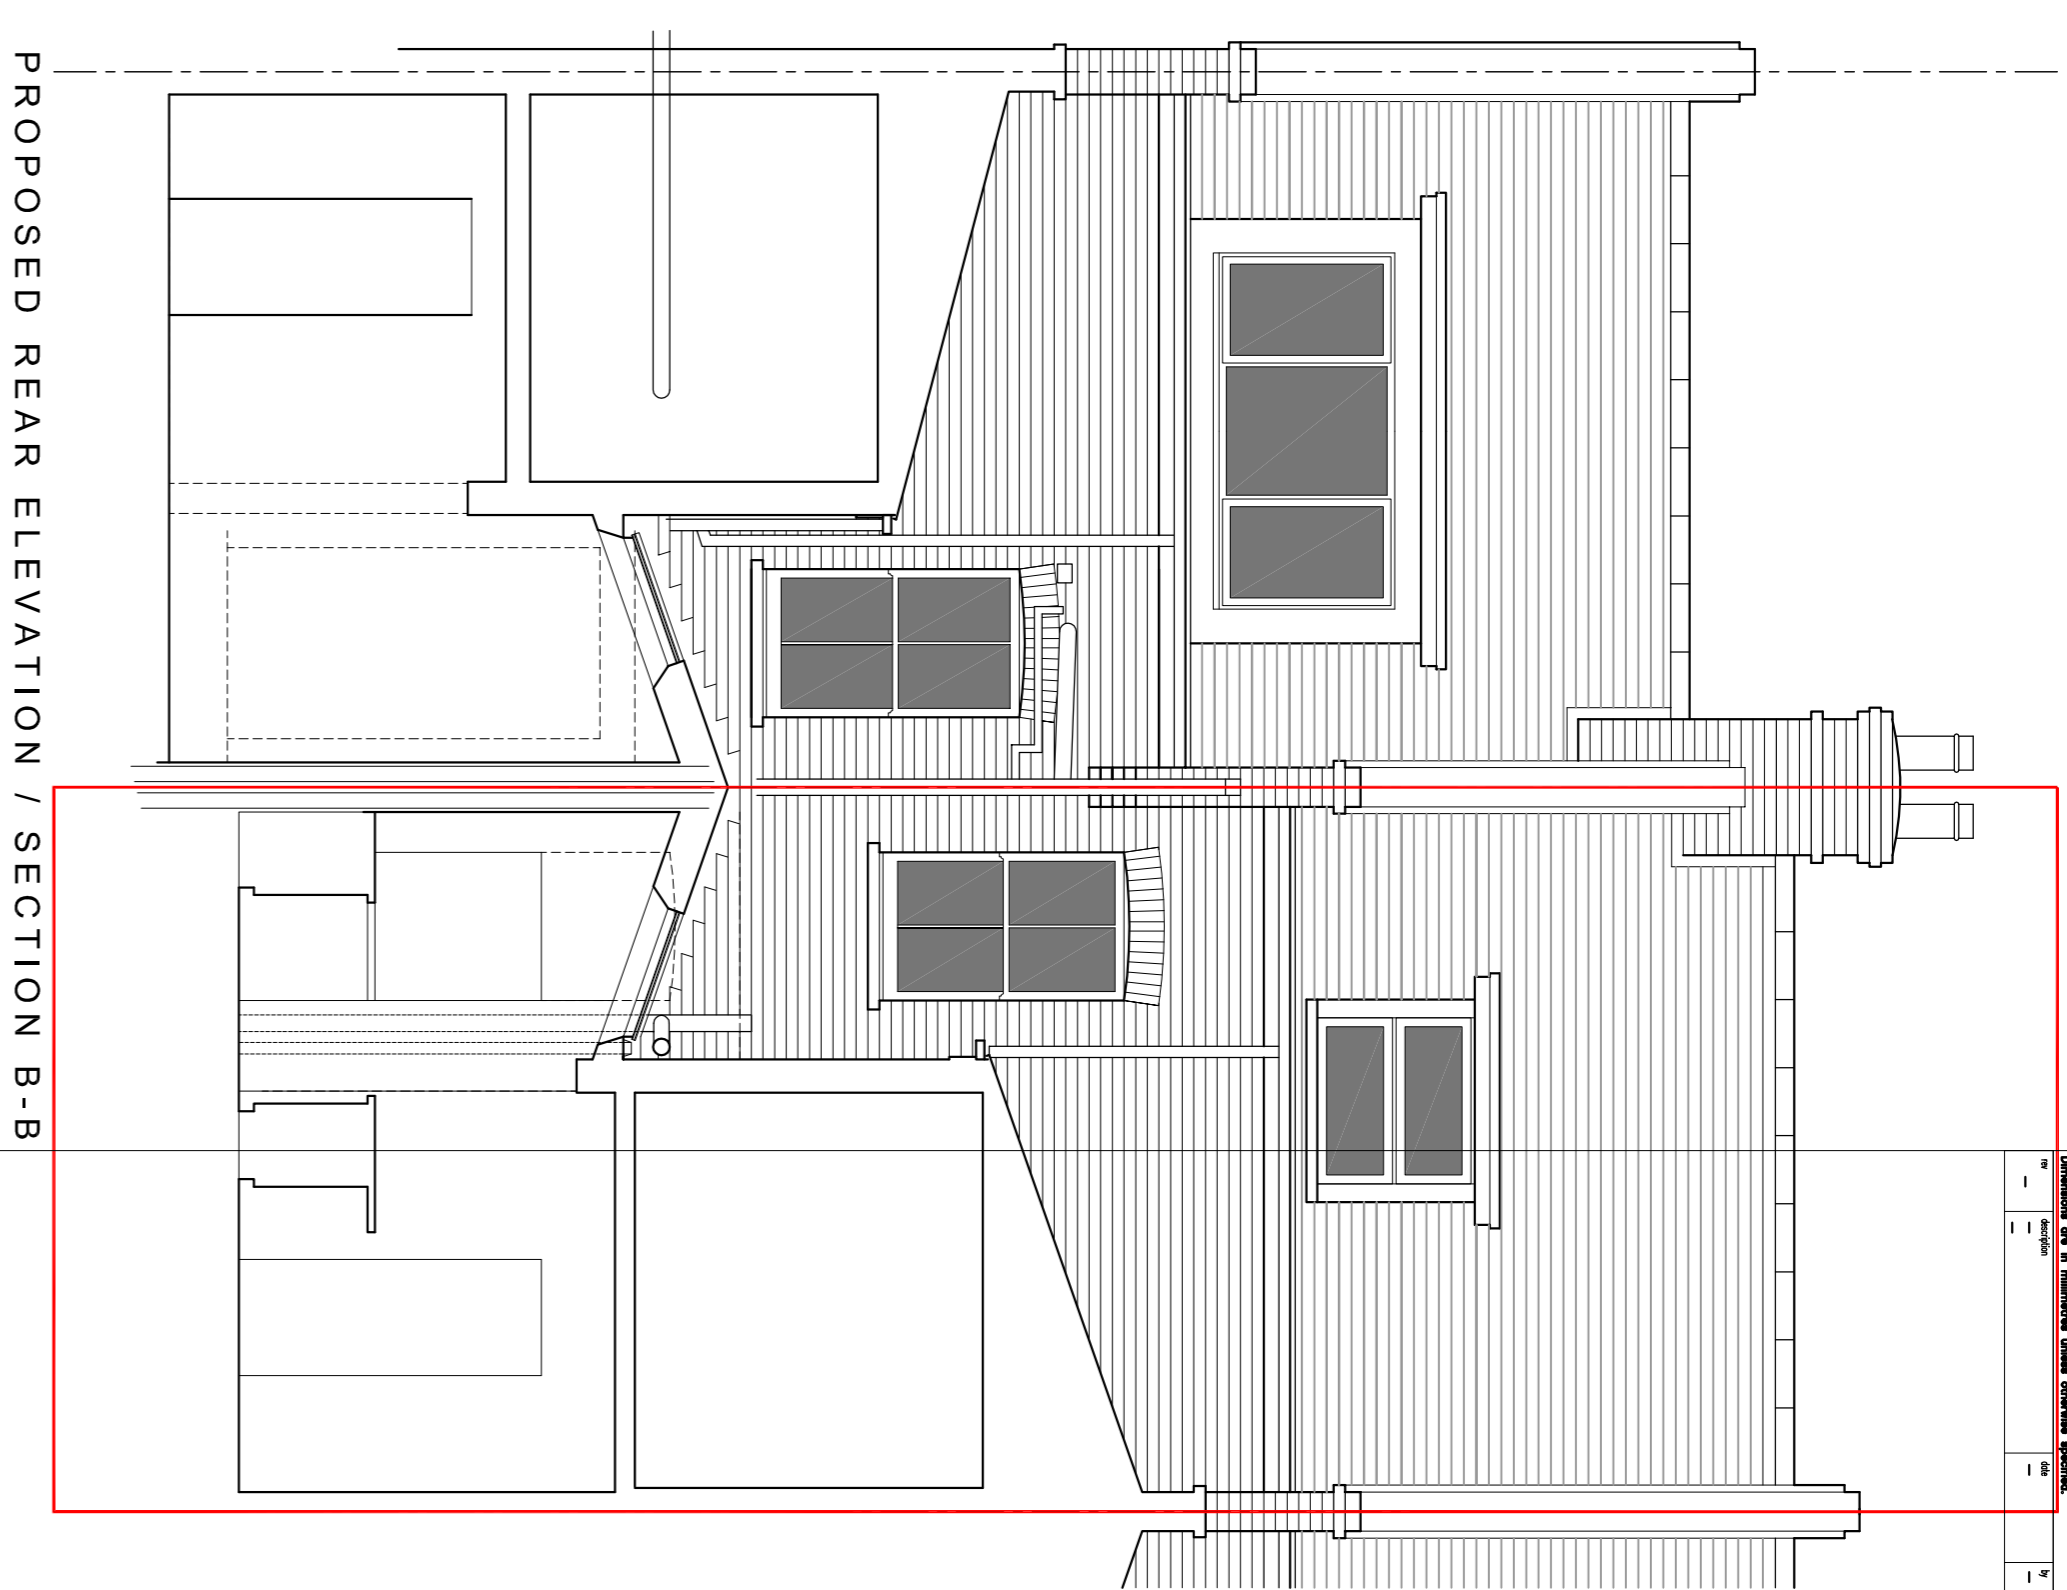


PROPOSED REAR ELEVATION / SECTION B-B

EXTENT OF THIS APPLICATION SHOWN WITHIN RED OUTLINE

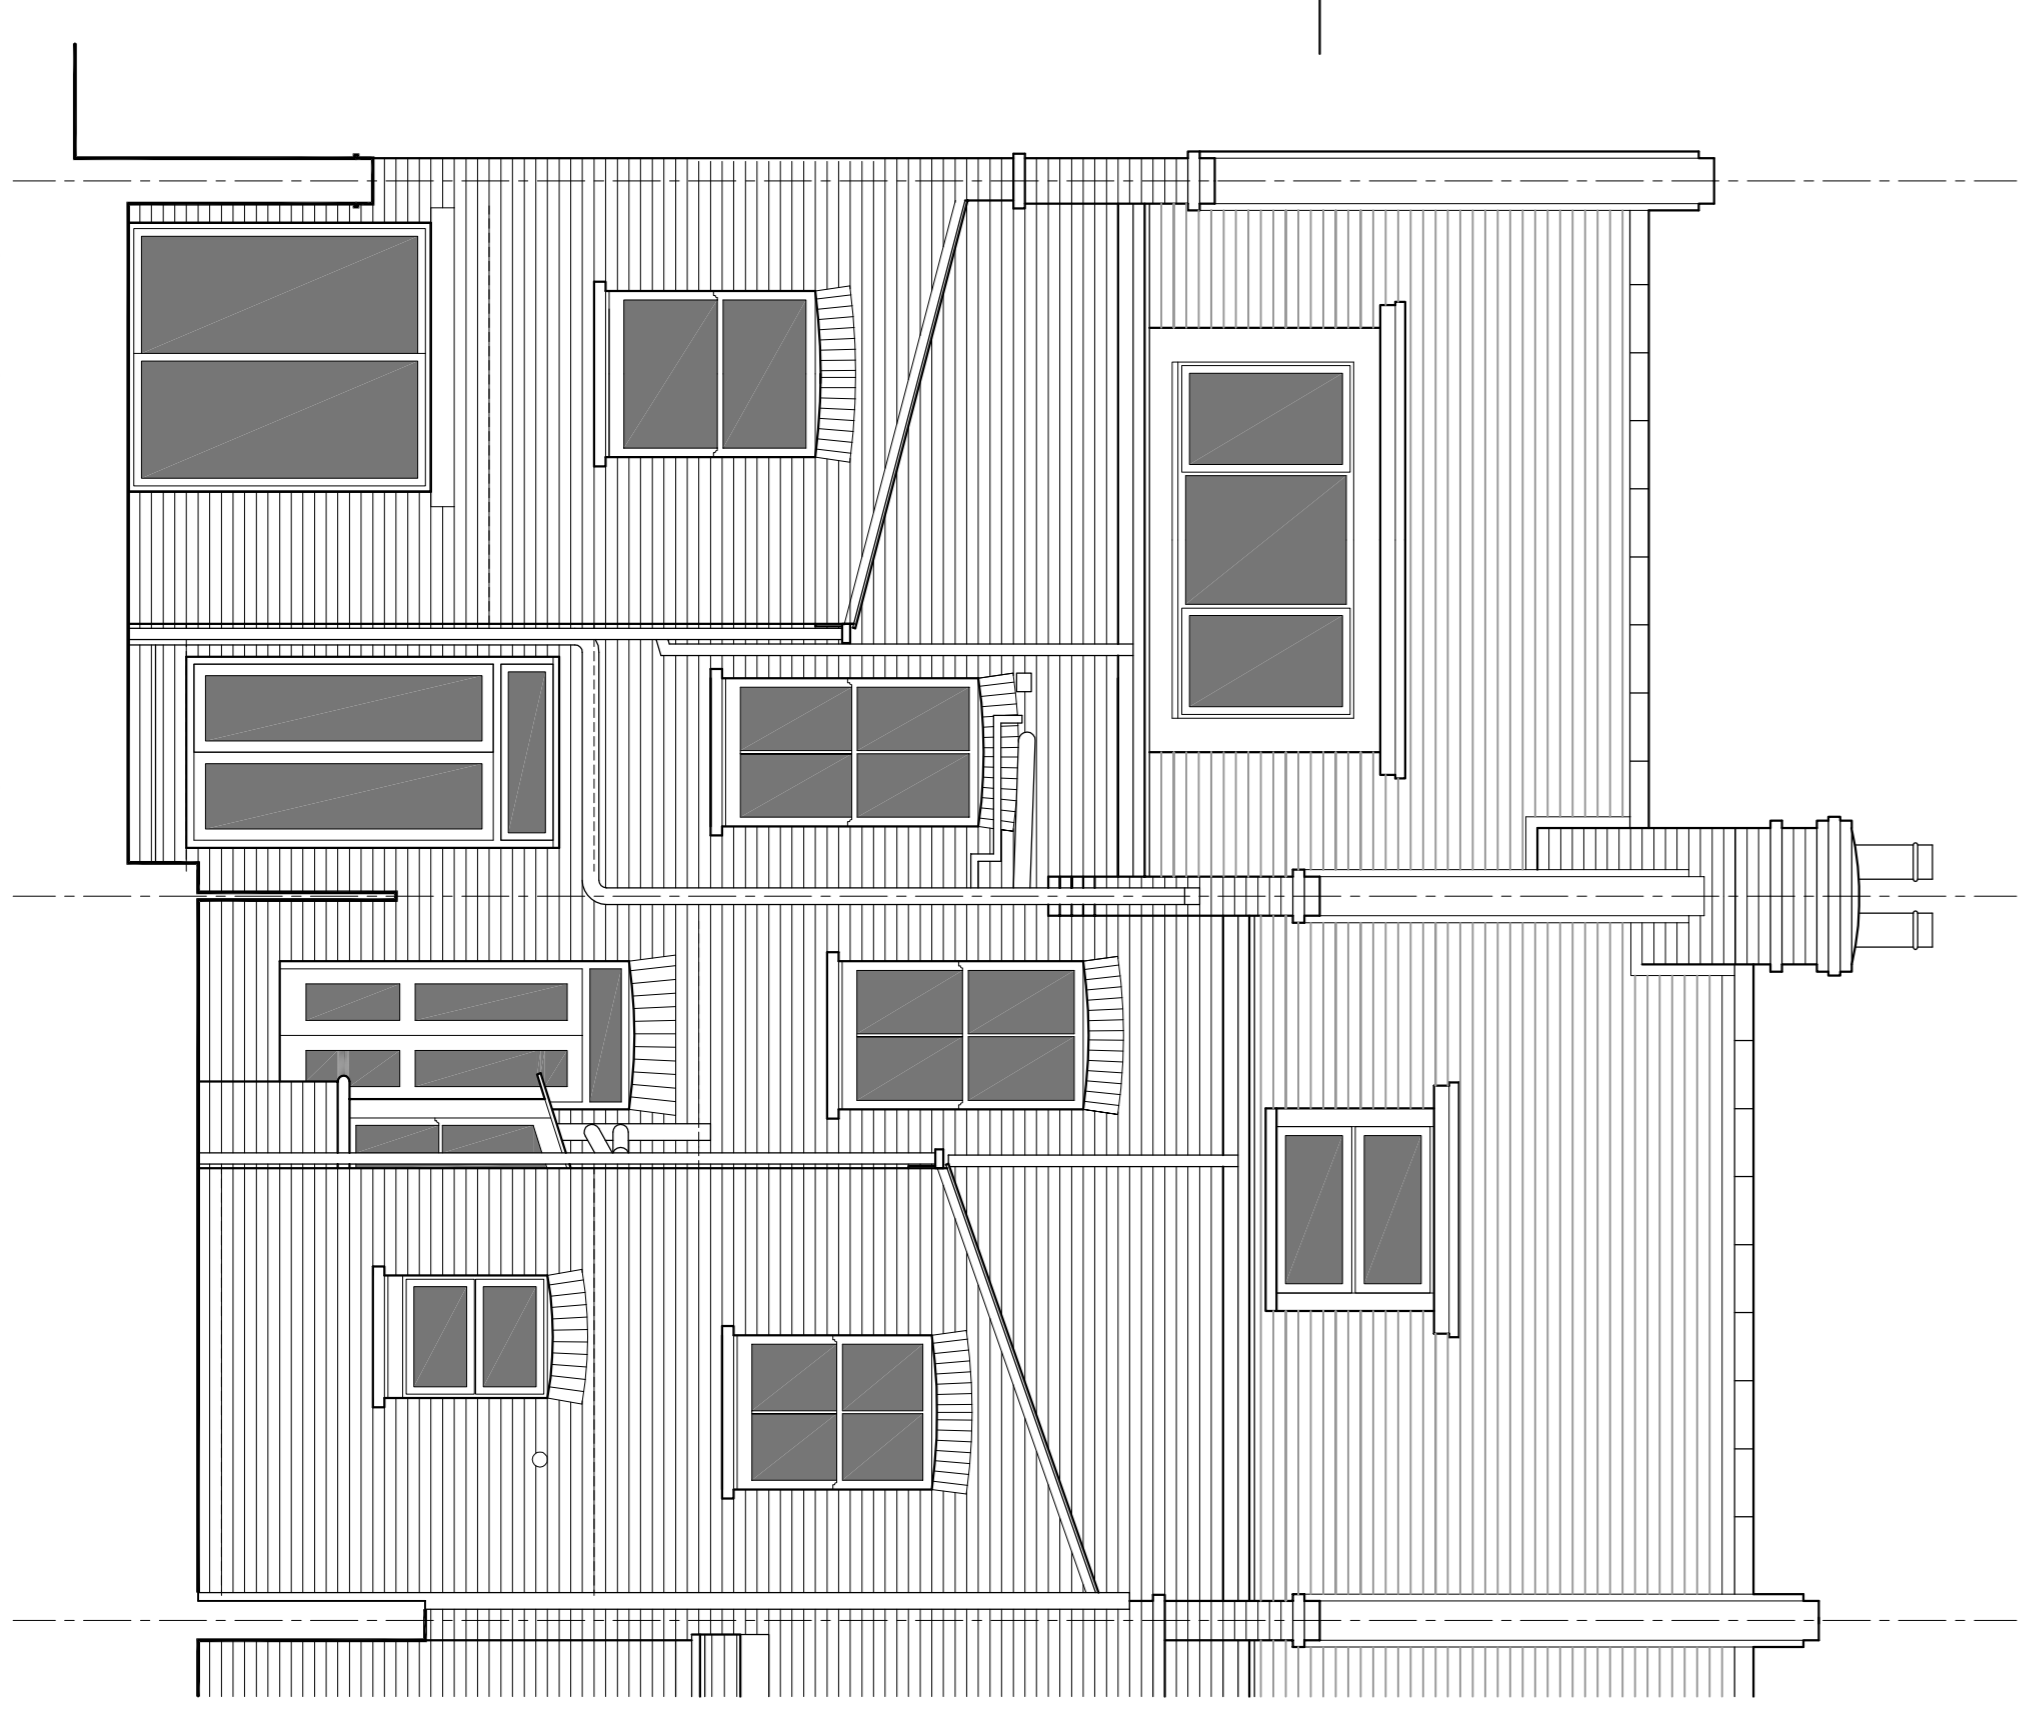

EXISTING REAR ELEVATION

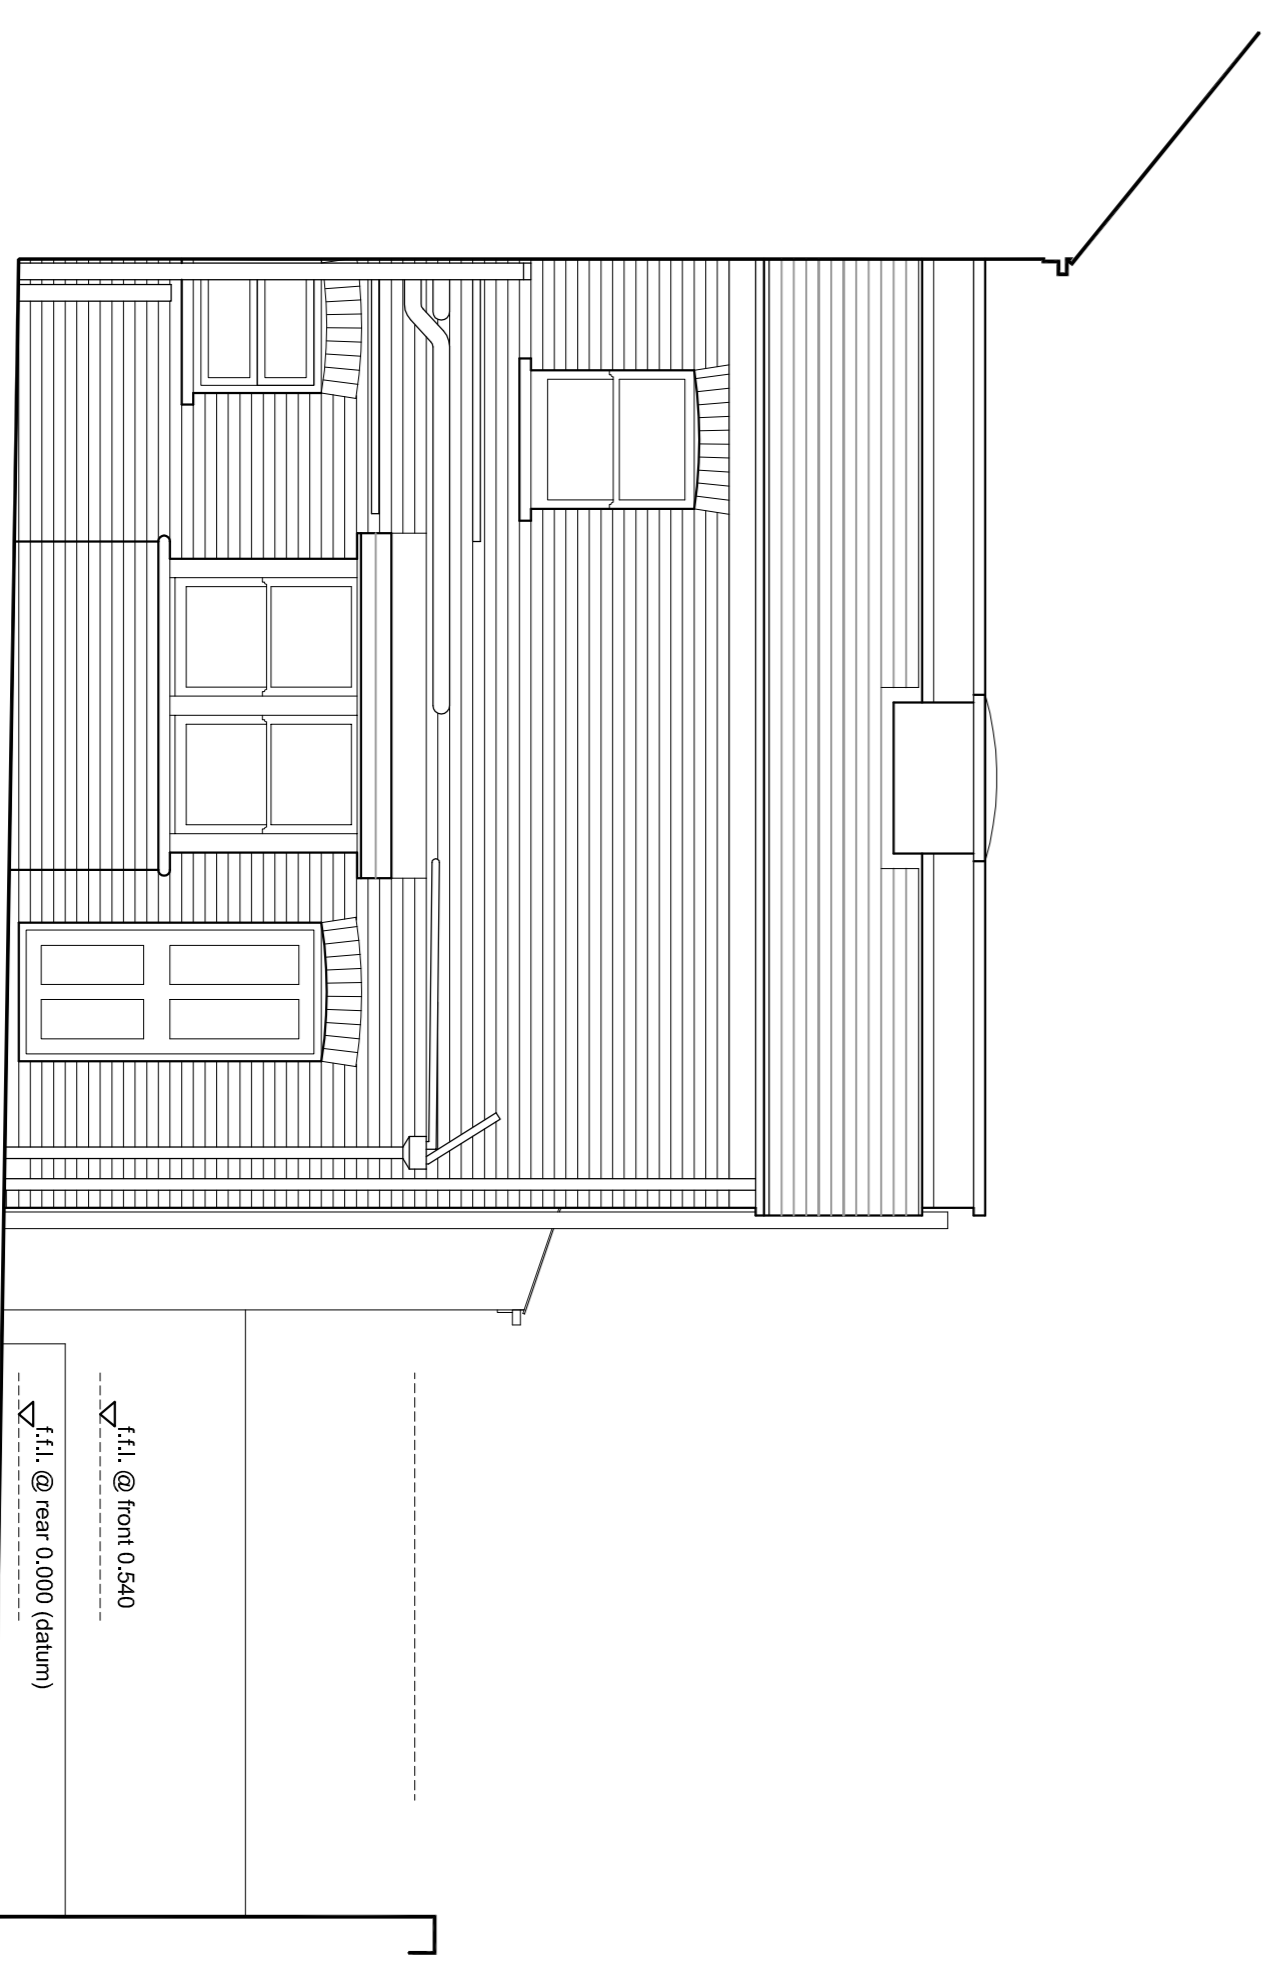

EXISTING SIDE ELEVATION: NO.18

PLANNING APPLICATION

Space
Architectural and Design Limited

The Studio
Lilani House
Buckhurst Road
H27 7TH
T: 01848 841469
F: 01848 841472
E: info@spacearchitects.com
W: www.spacearchitects.com

Mr and Mrs Coventry
Rear Single Storey Extension
18 Rowanhow Street
West Hampstead, London
NW6 1NN

Existing and Proposed
Elevations