




elevation as existing

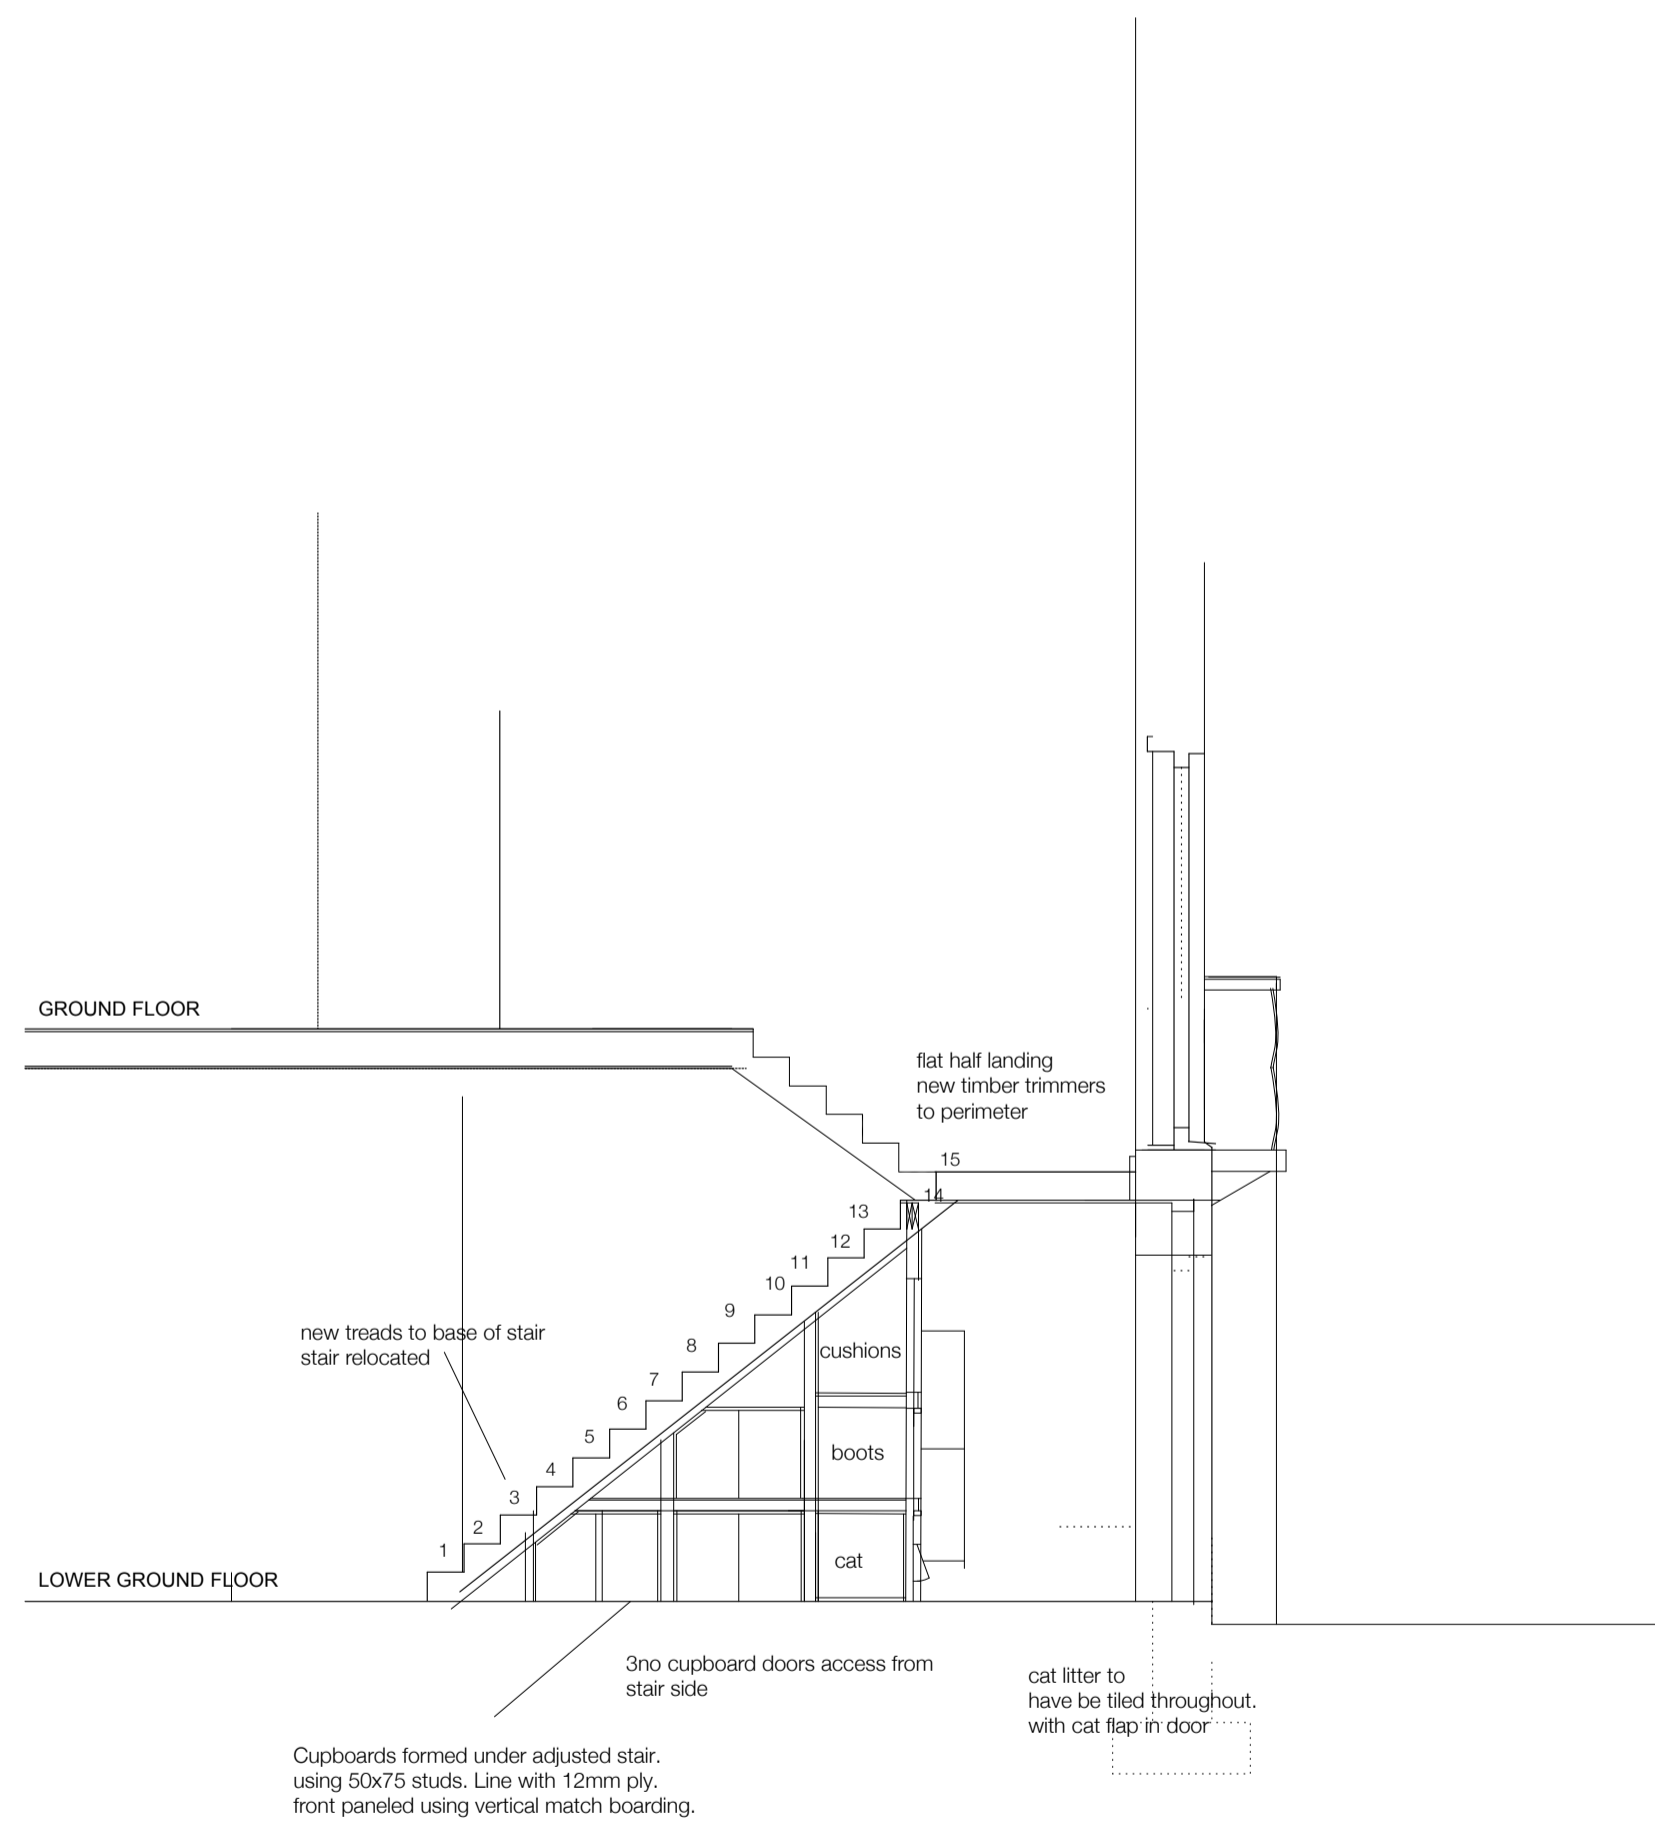

elevation as proposed

C Detail amend 05/12/14
B DRAFT AMENDMENTS 20/11/14

Michael Edwards Associates Architects
 Studio 17 Fazeley Studios 191 Fazeley Street
 Digbeth Birmingham B5 6SE
 Tel 0121 446 6556
 office@michaedwardsassociates.co.uk

Lucan Gray
22 Chesterford Gardens,
London, NW3 7DE
 Date June 2012
 Scale 1:50 **3712/23C**