


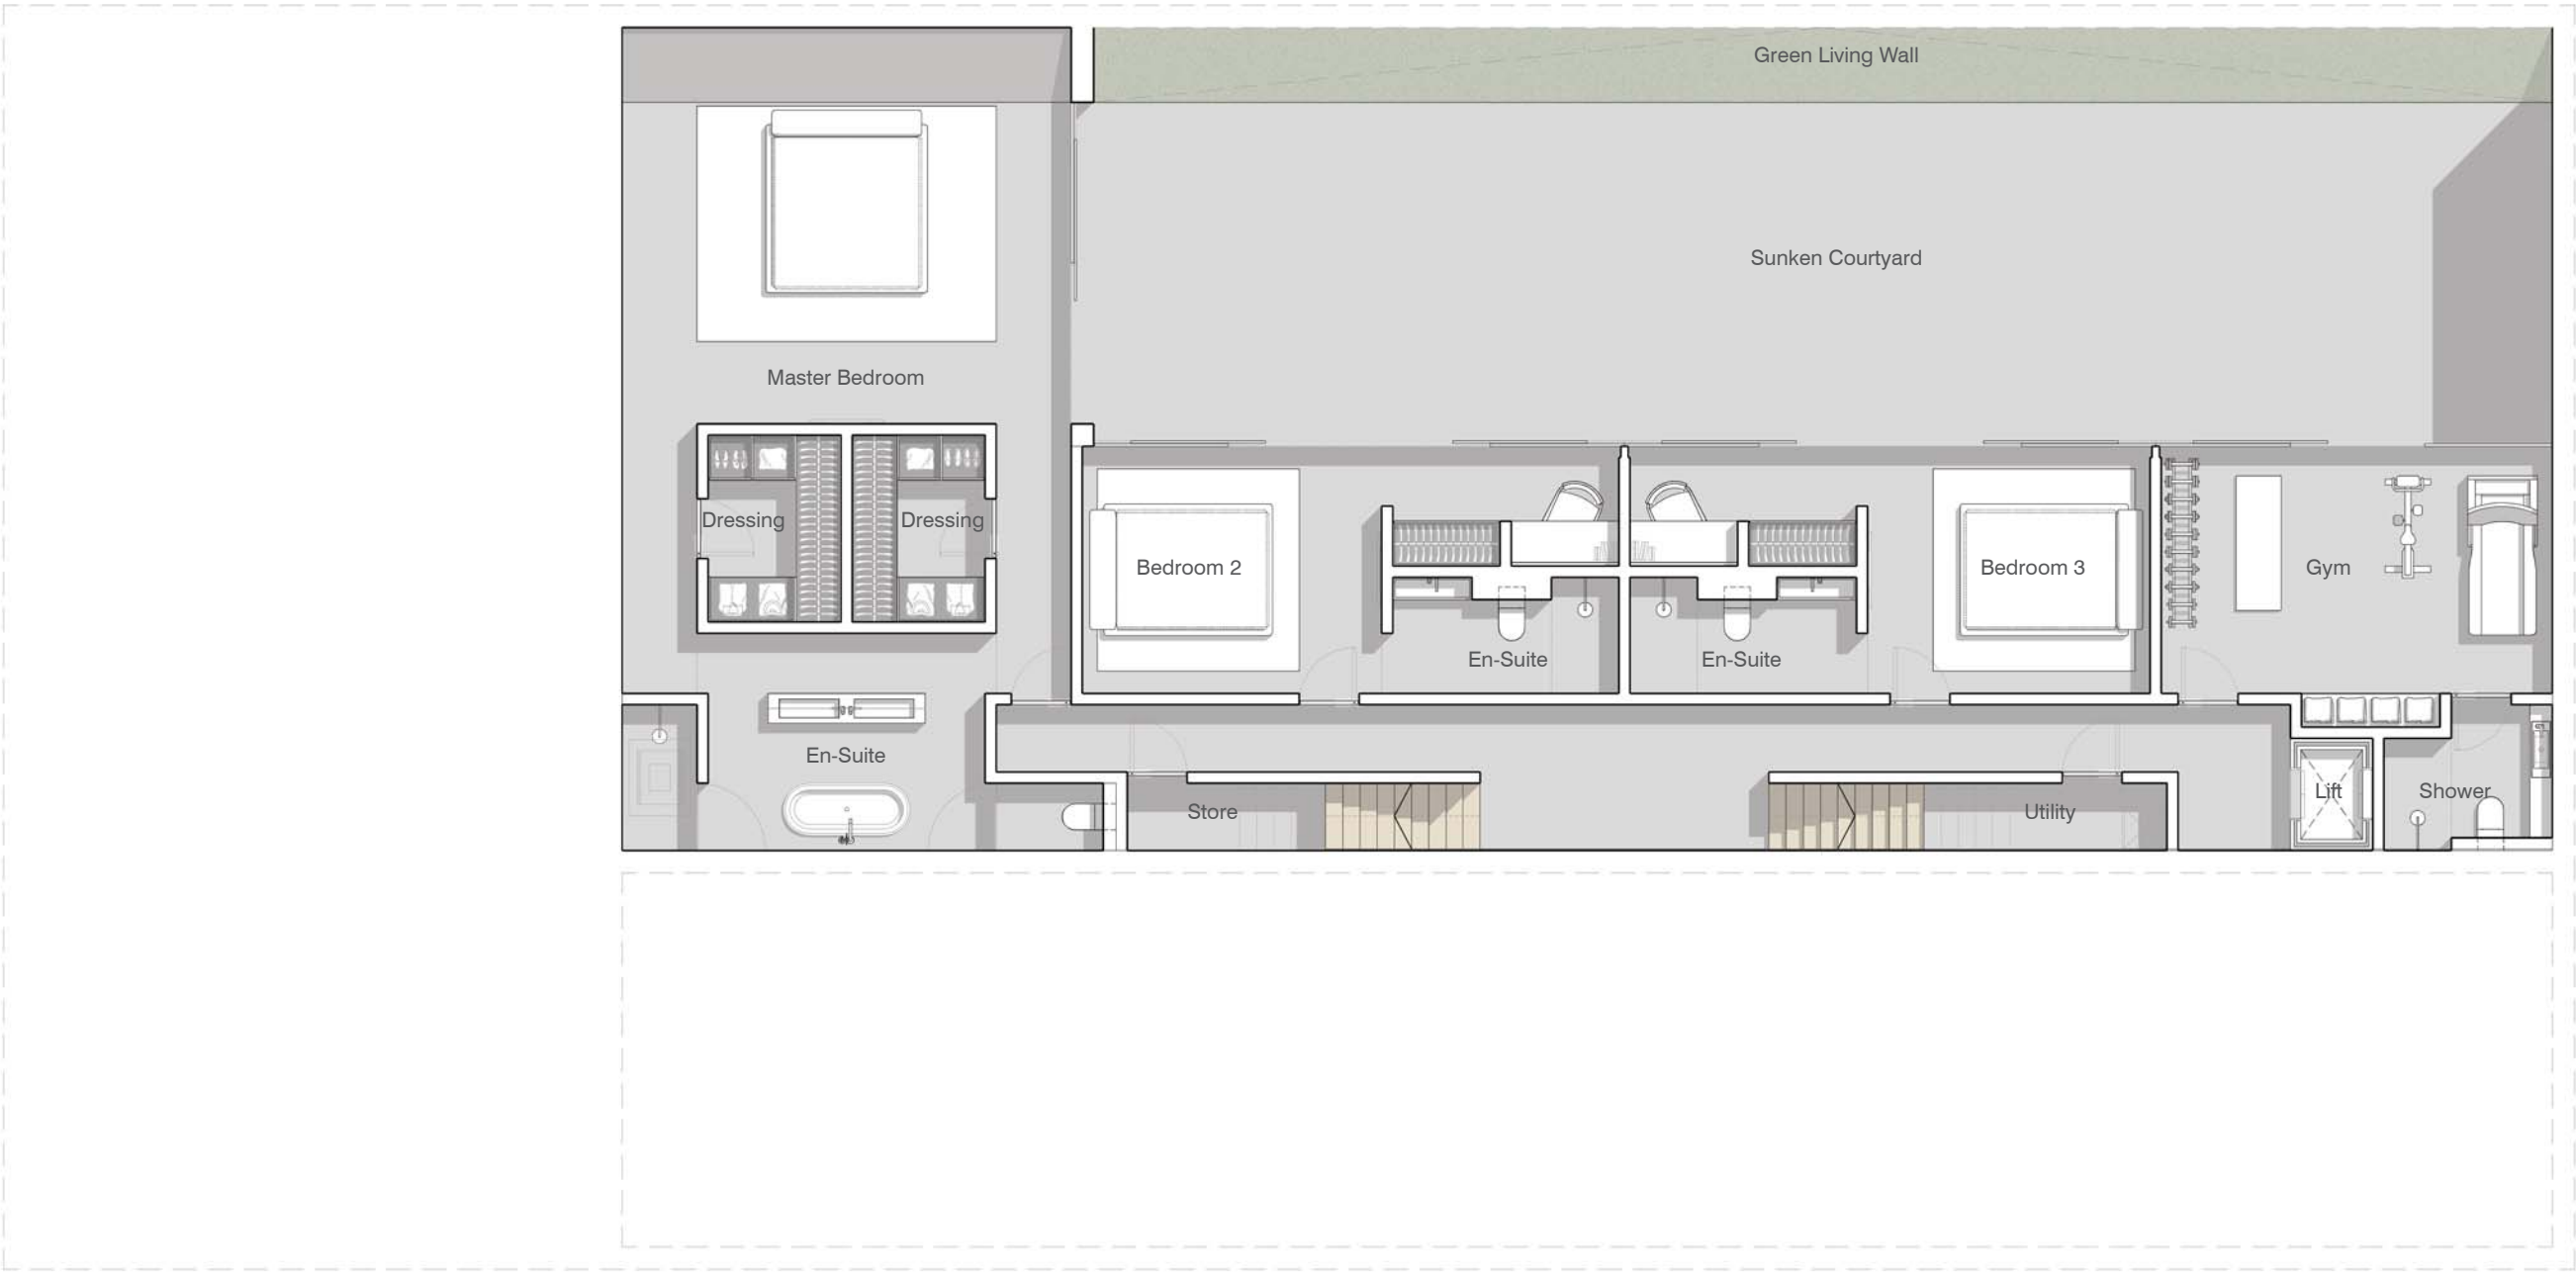


Scale @1:100



Scale @1:100


Proposed Roof Plan

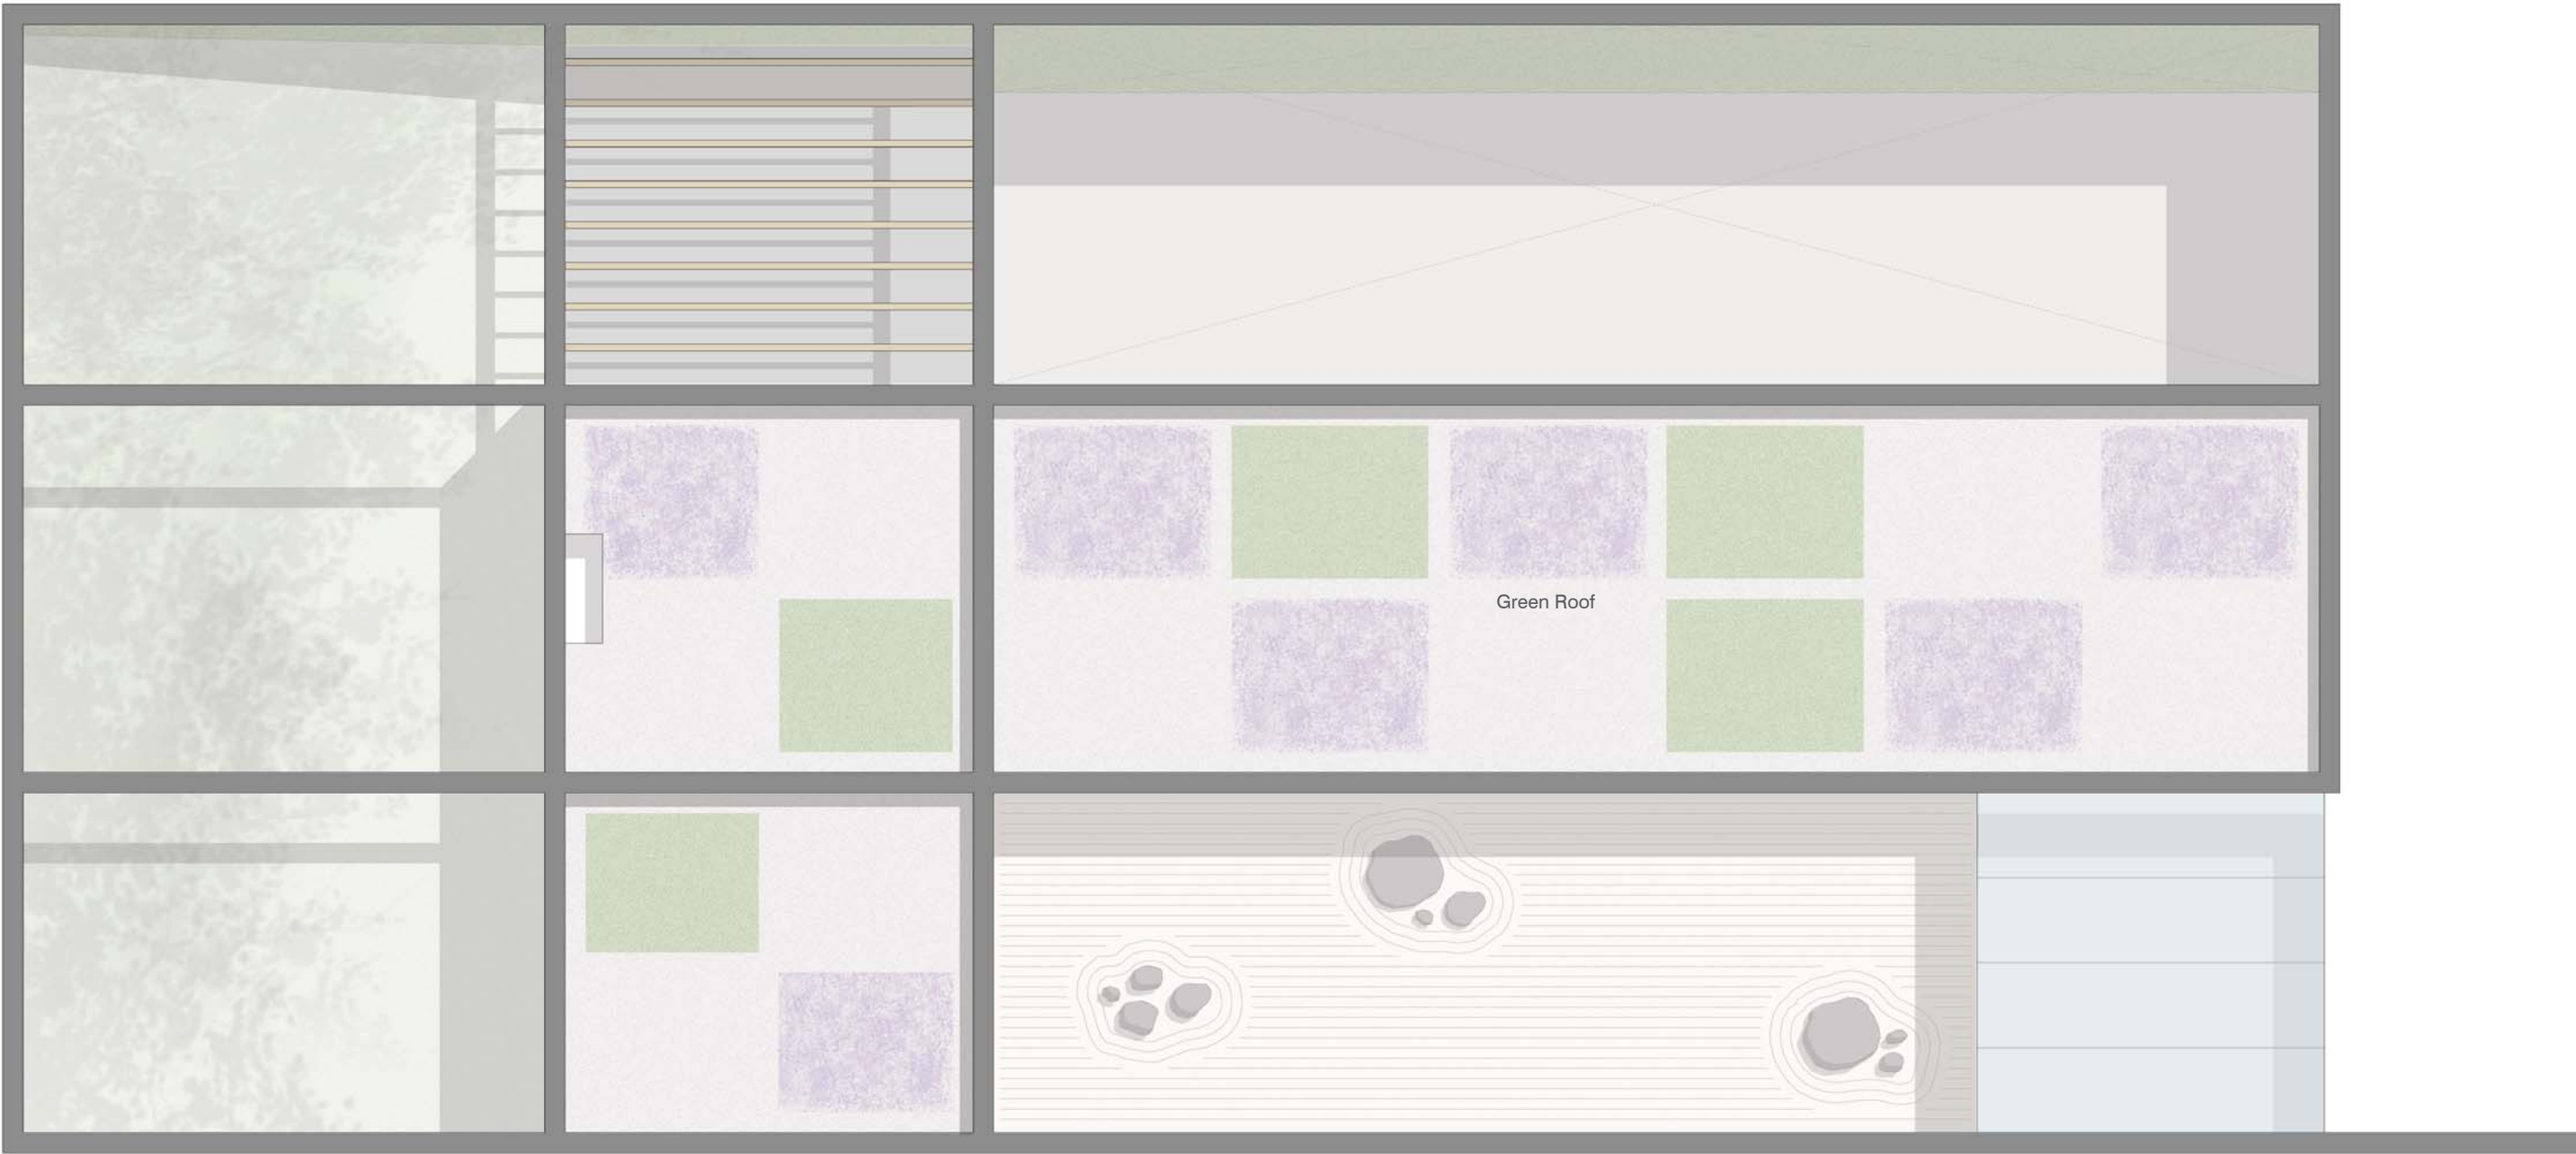

Scale @1:100



Proposed East Elevation

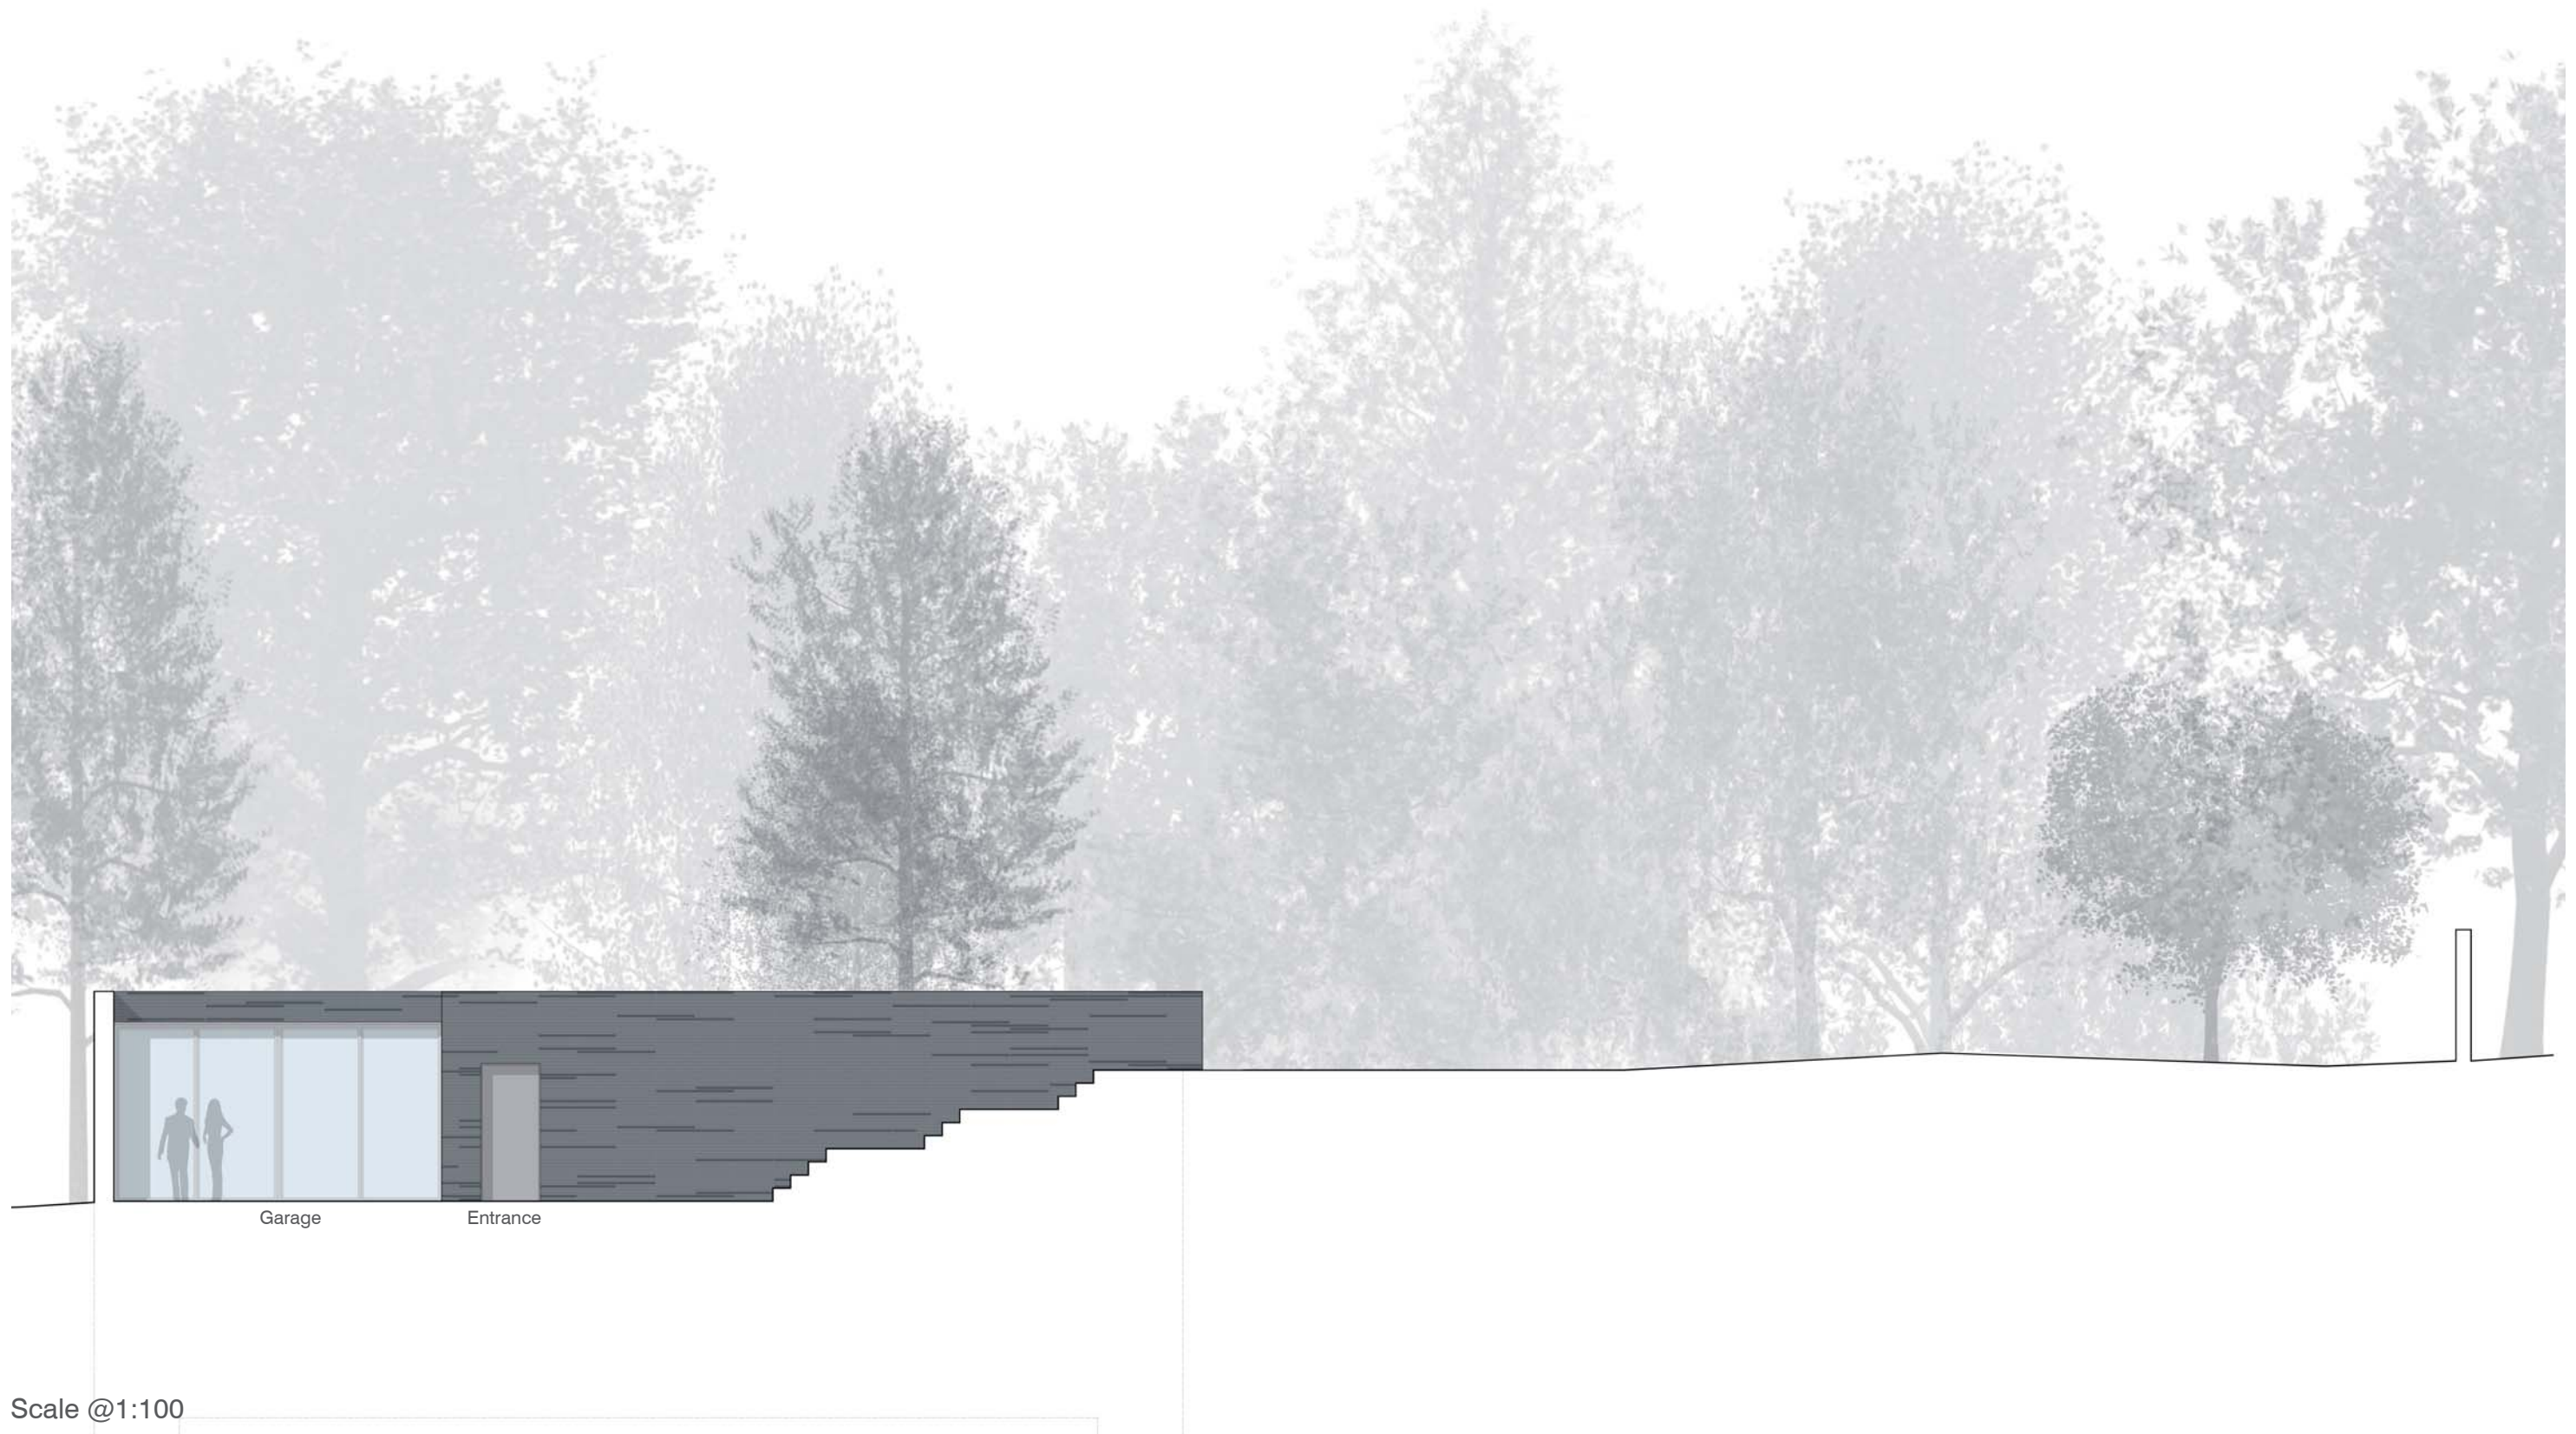




Scale @1:100







Scale @1:100

Proposed North Elevation

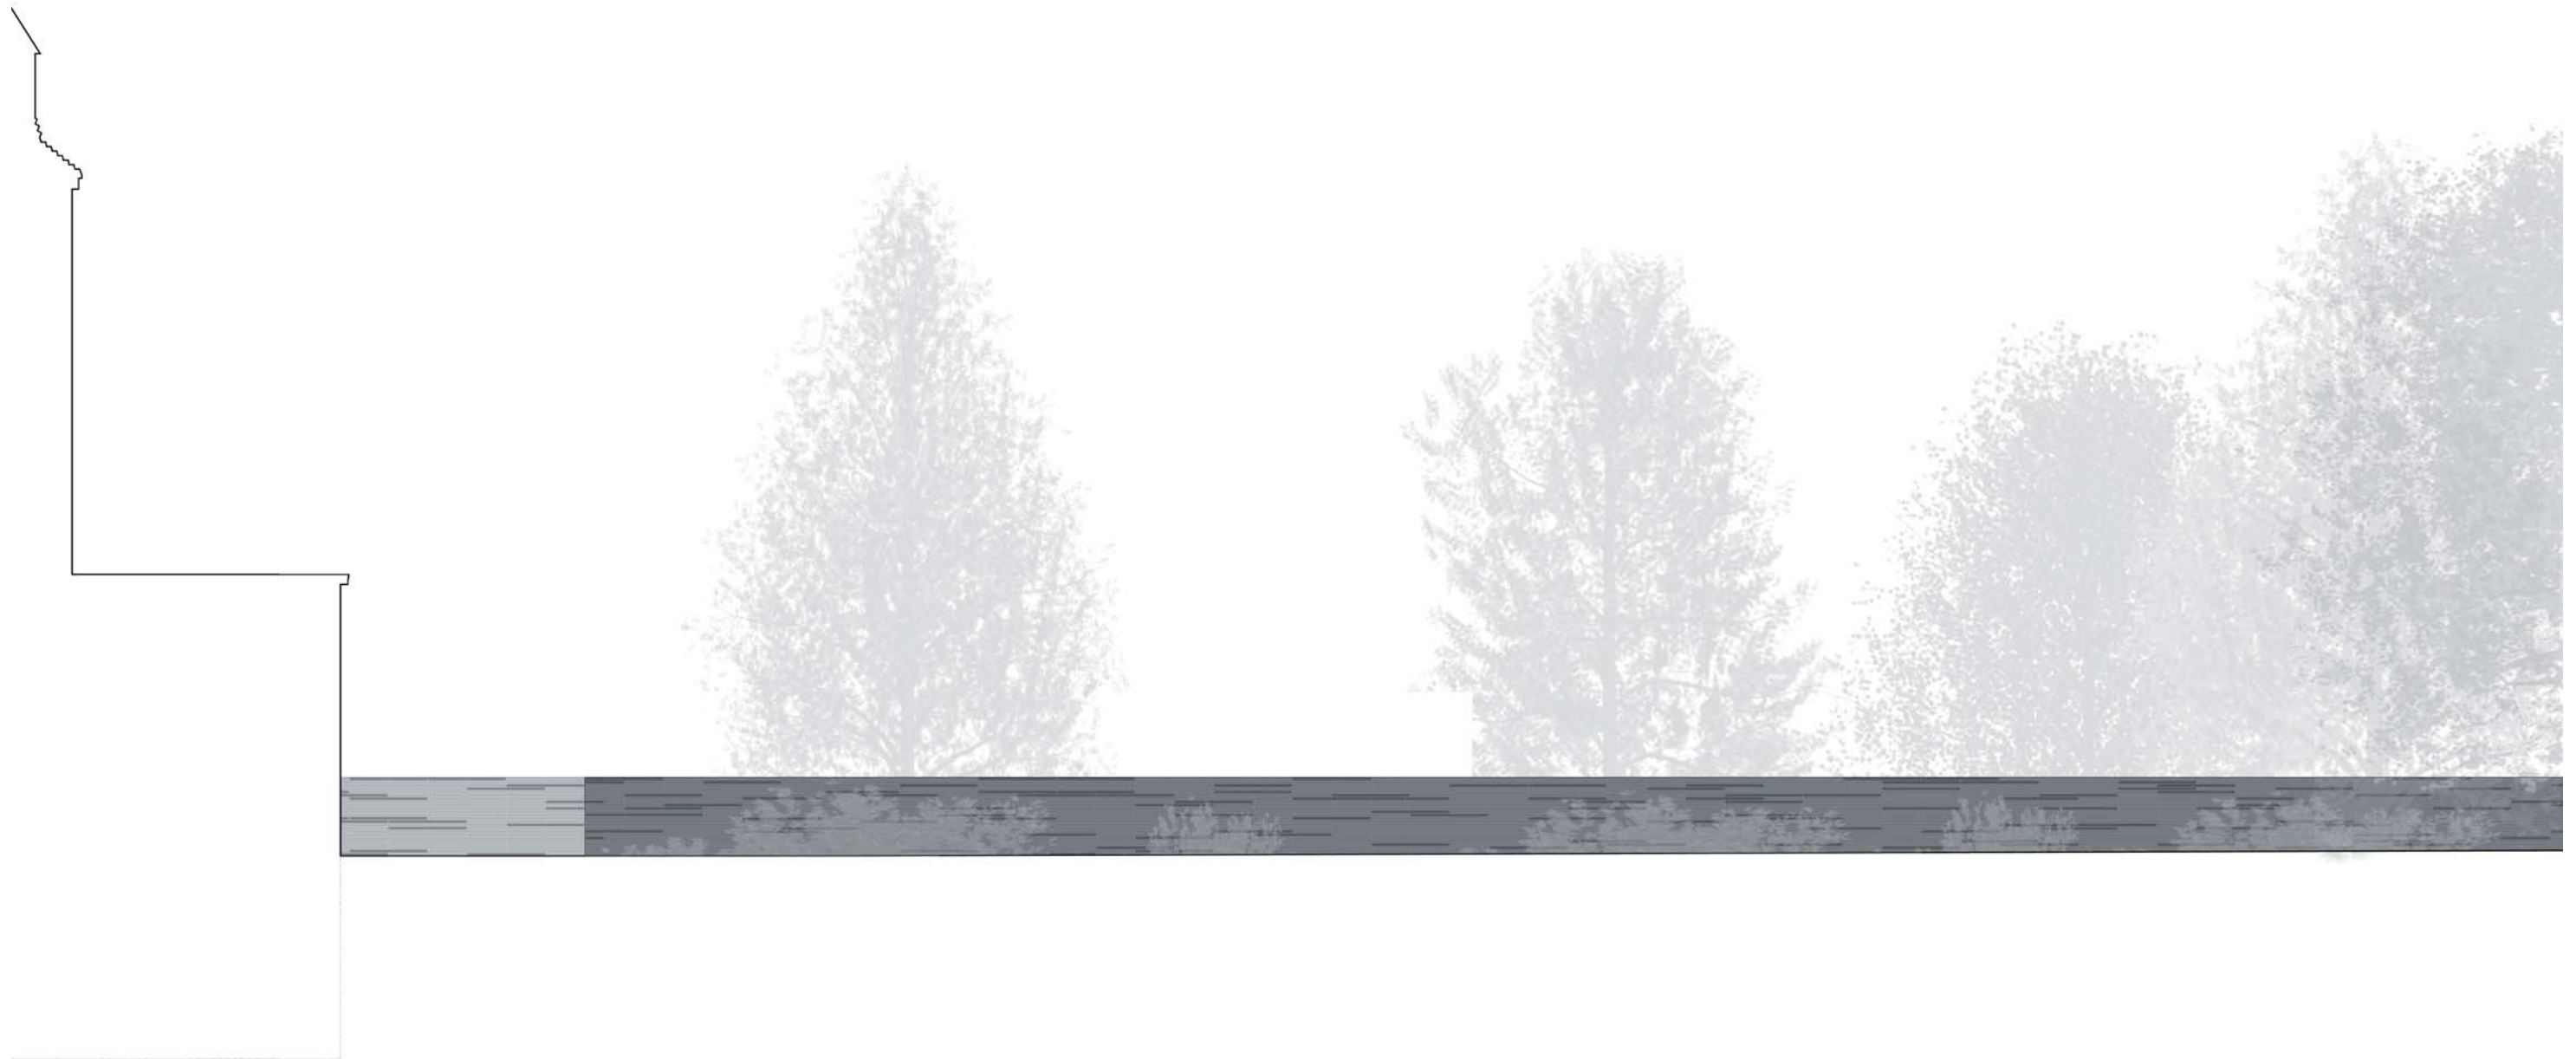


Scale @1:100

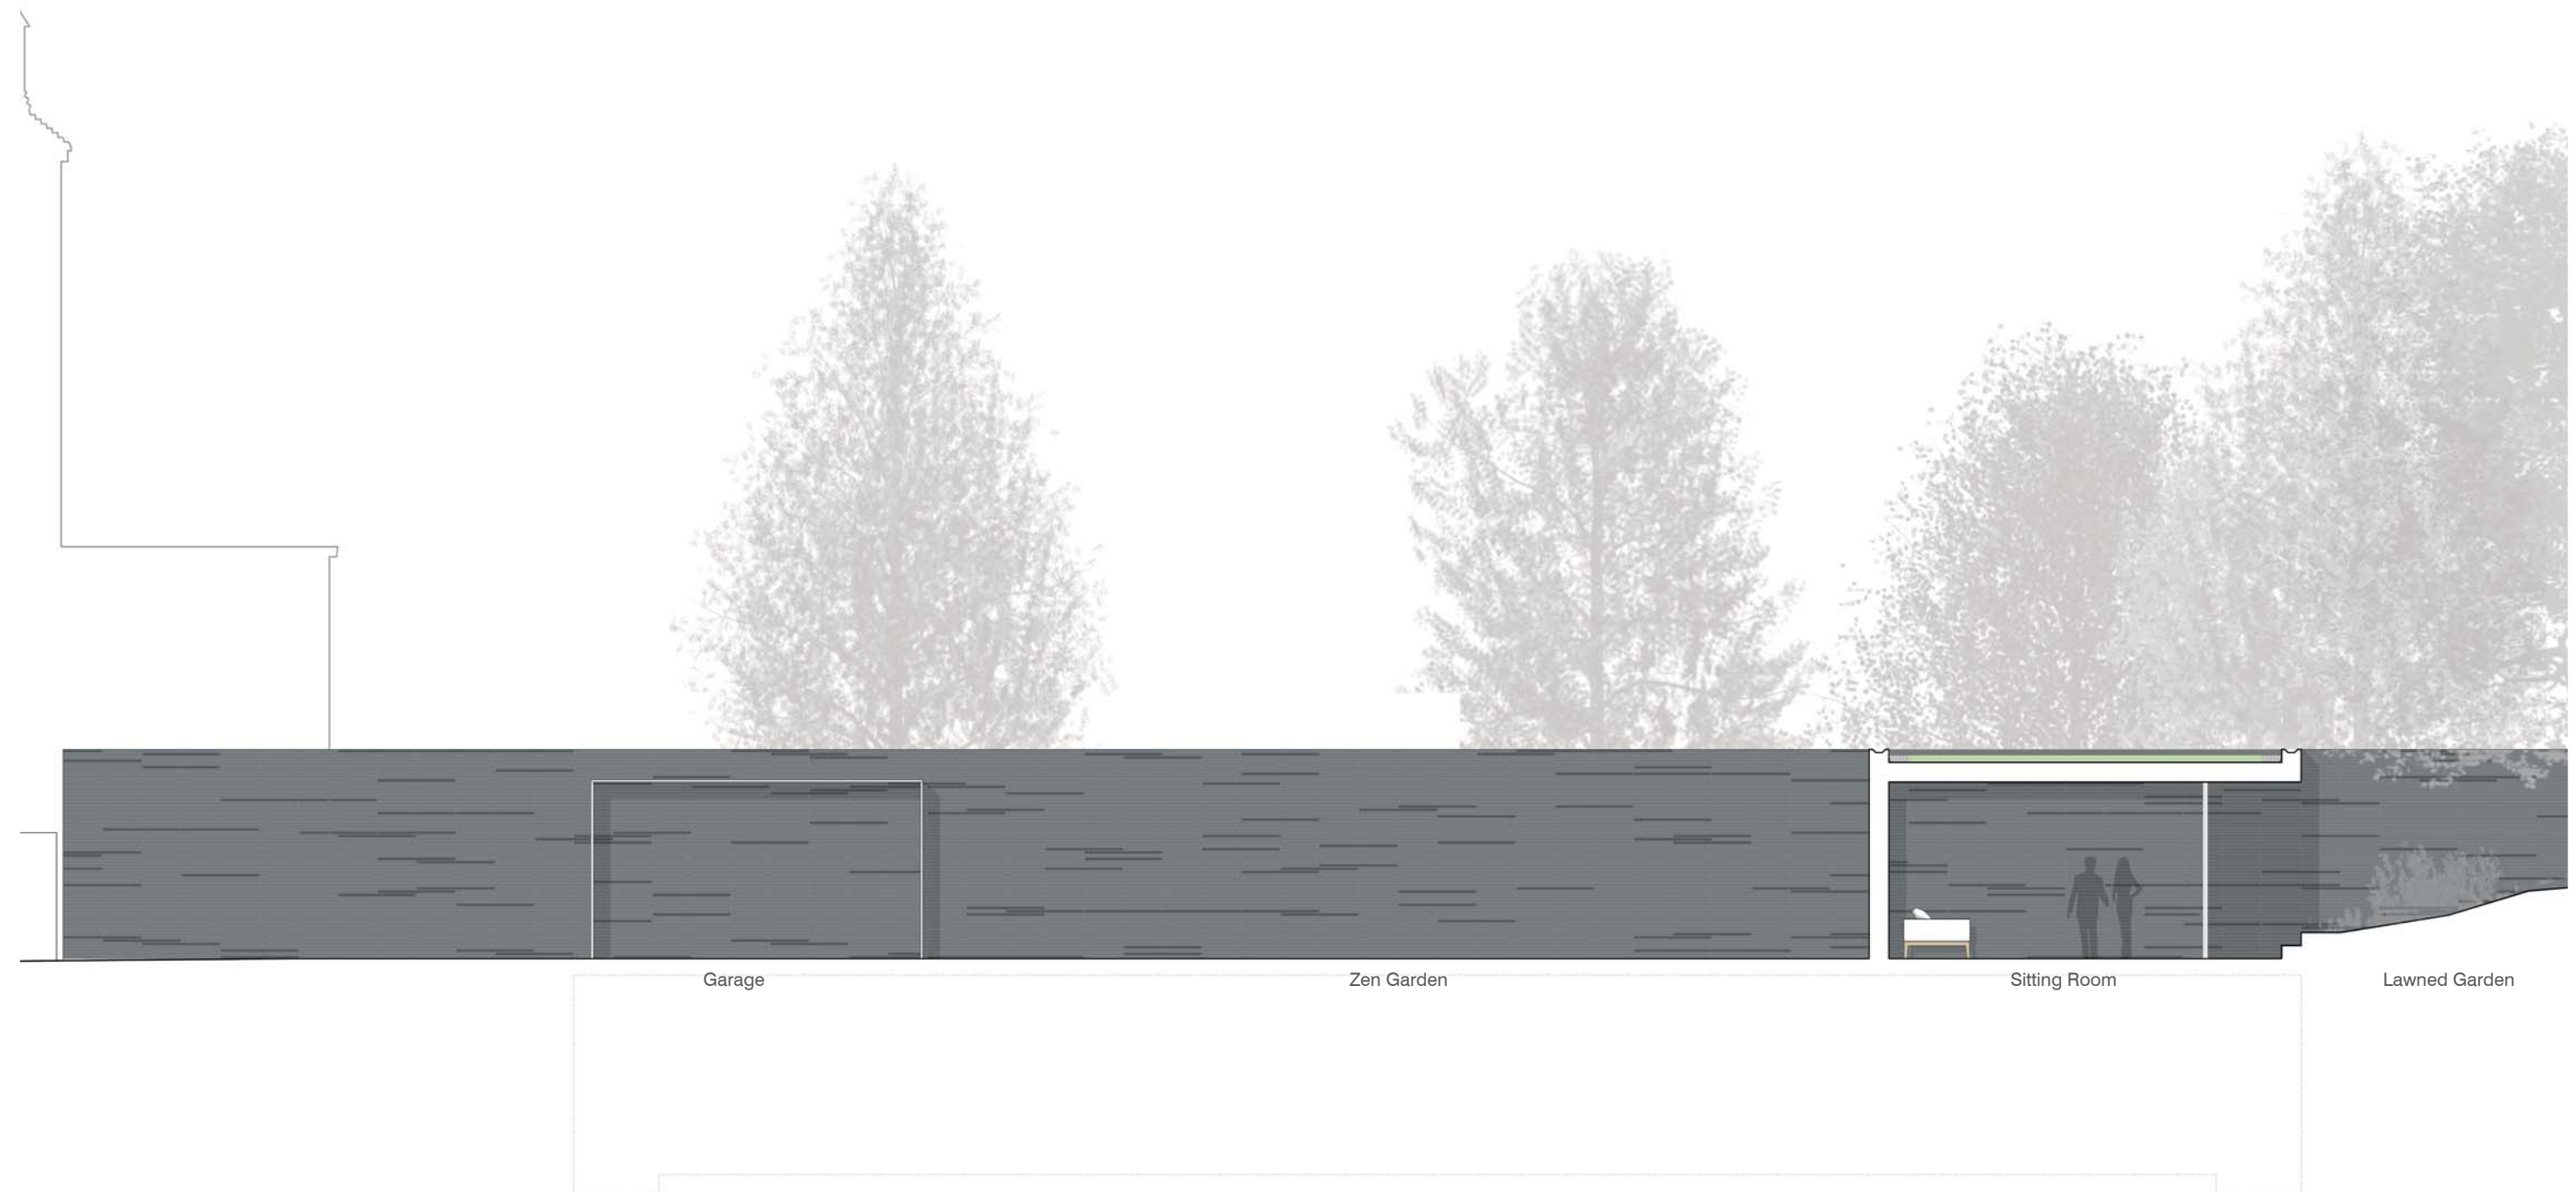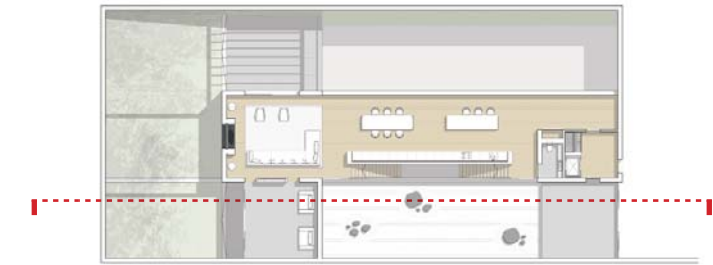


Scale @1:100



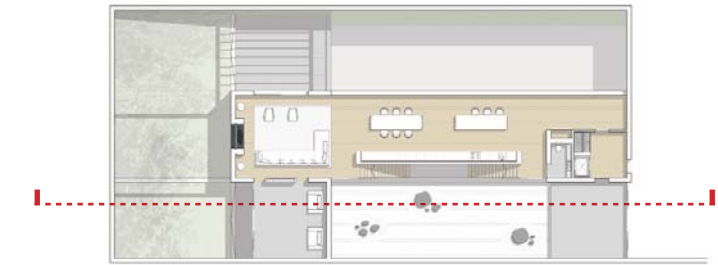


Scale @1:100

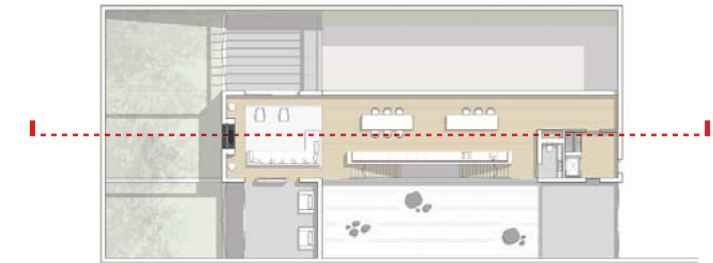


Scale @1:100



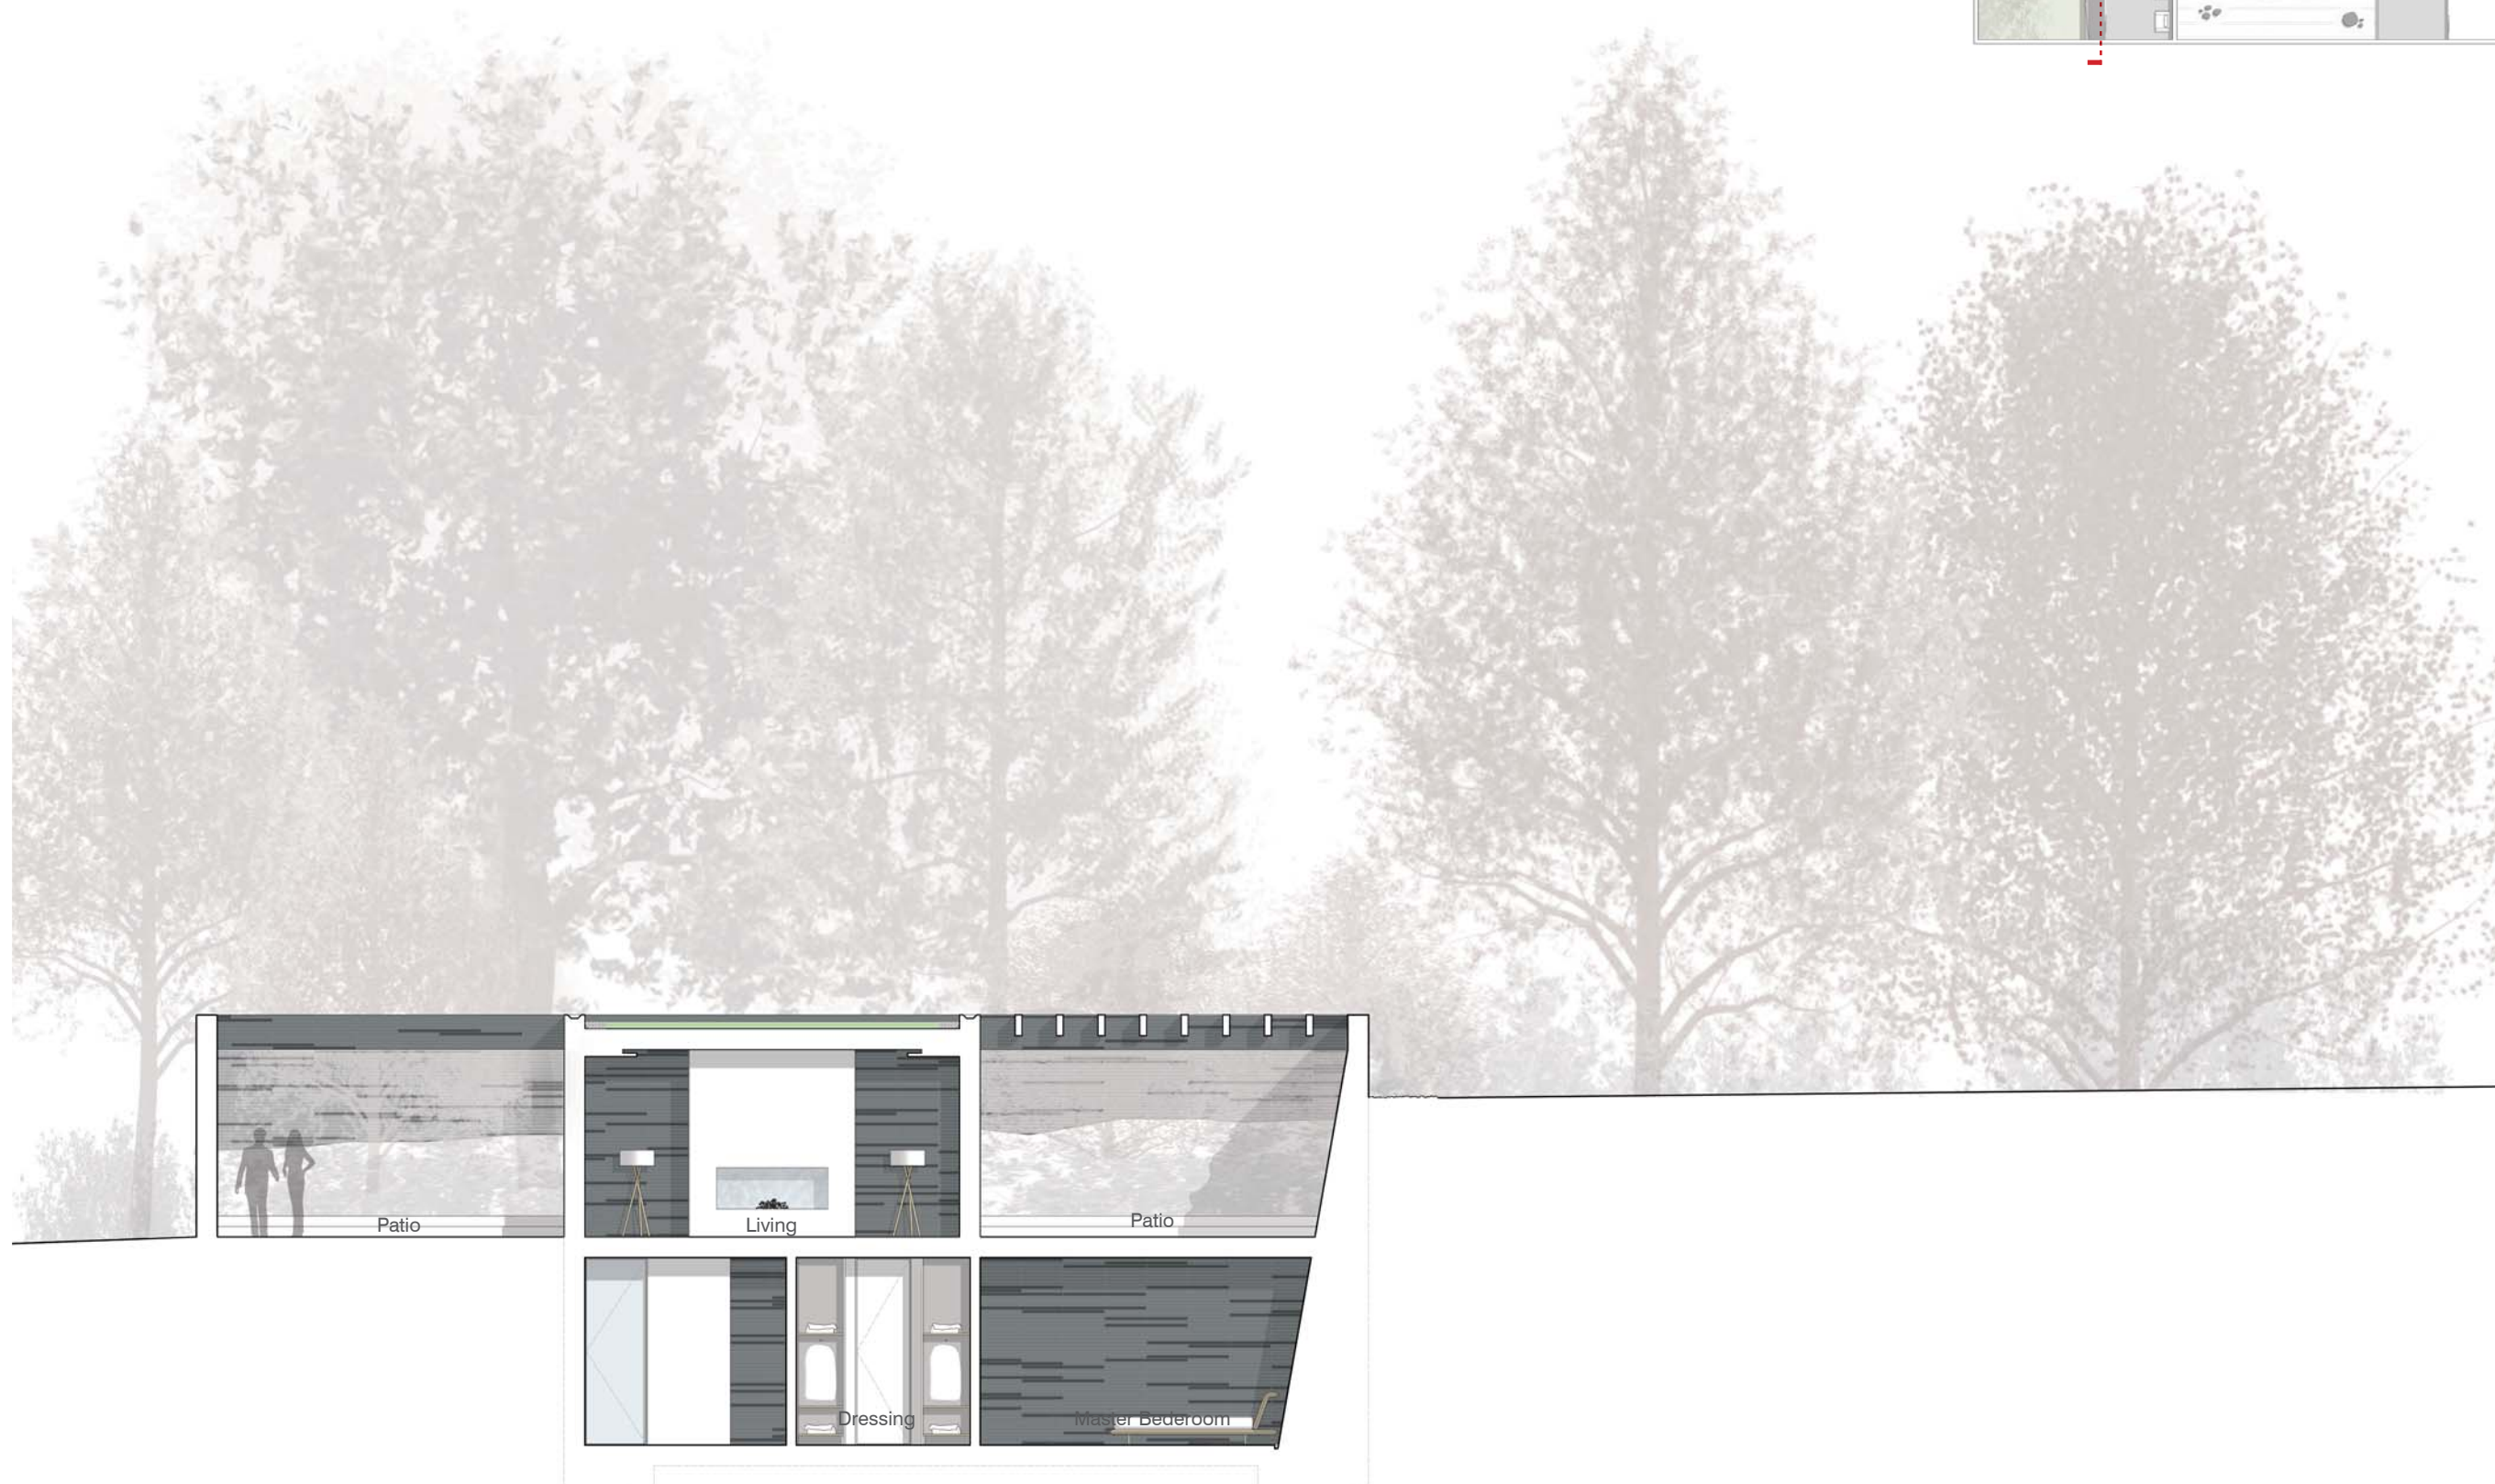

Scale @1:100



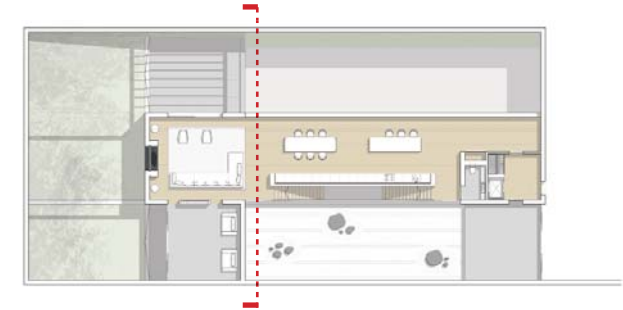

Scale @1:100



Scale @1:100




Proposed Section G




Scale @1:100




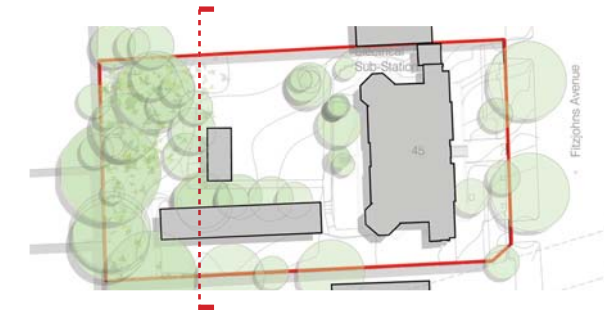

Scale @1:200

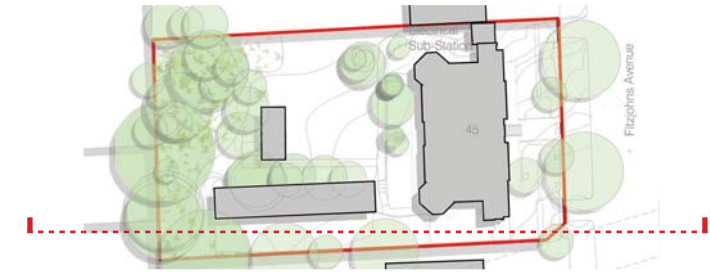


Scale @1:200

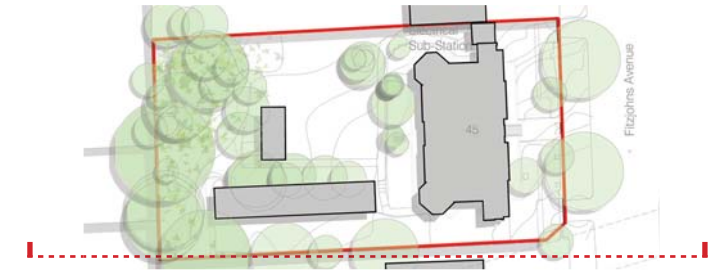

Scale @1:200



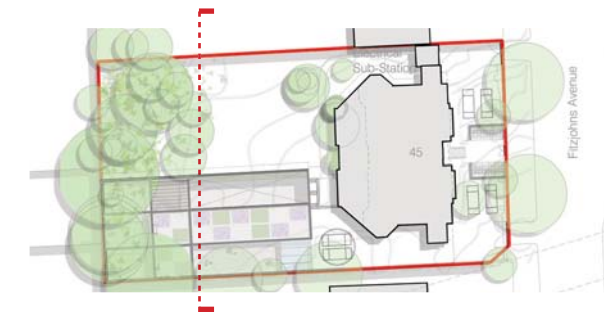

Scale @1:200



Scale @1:200



Scale @1:200