
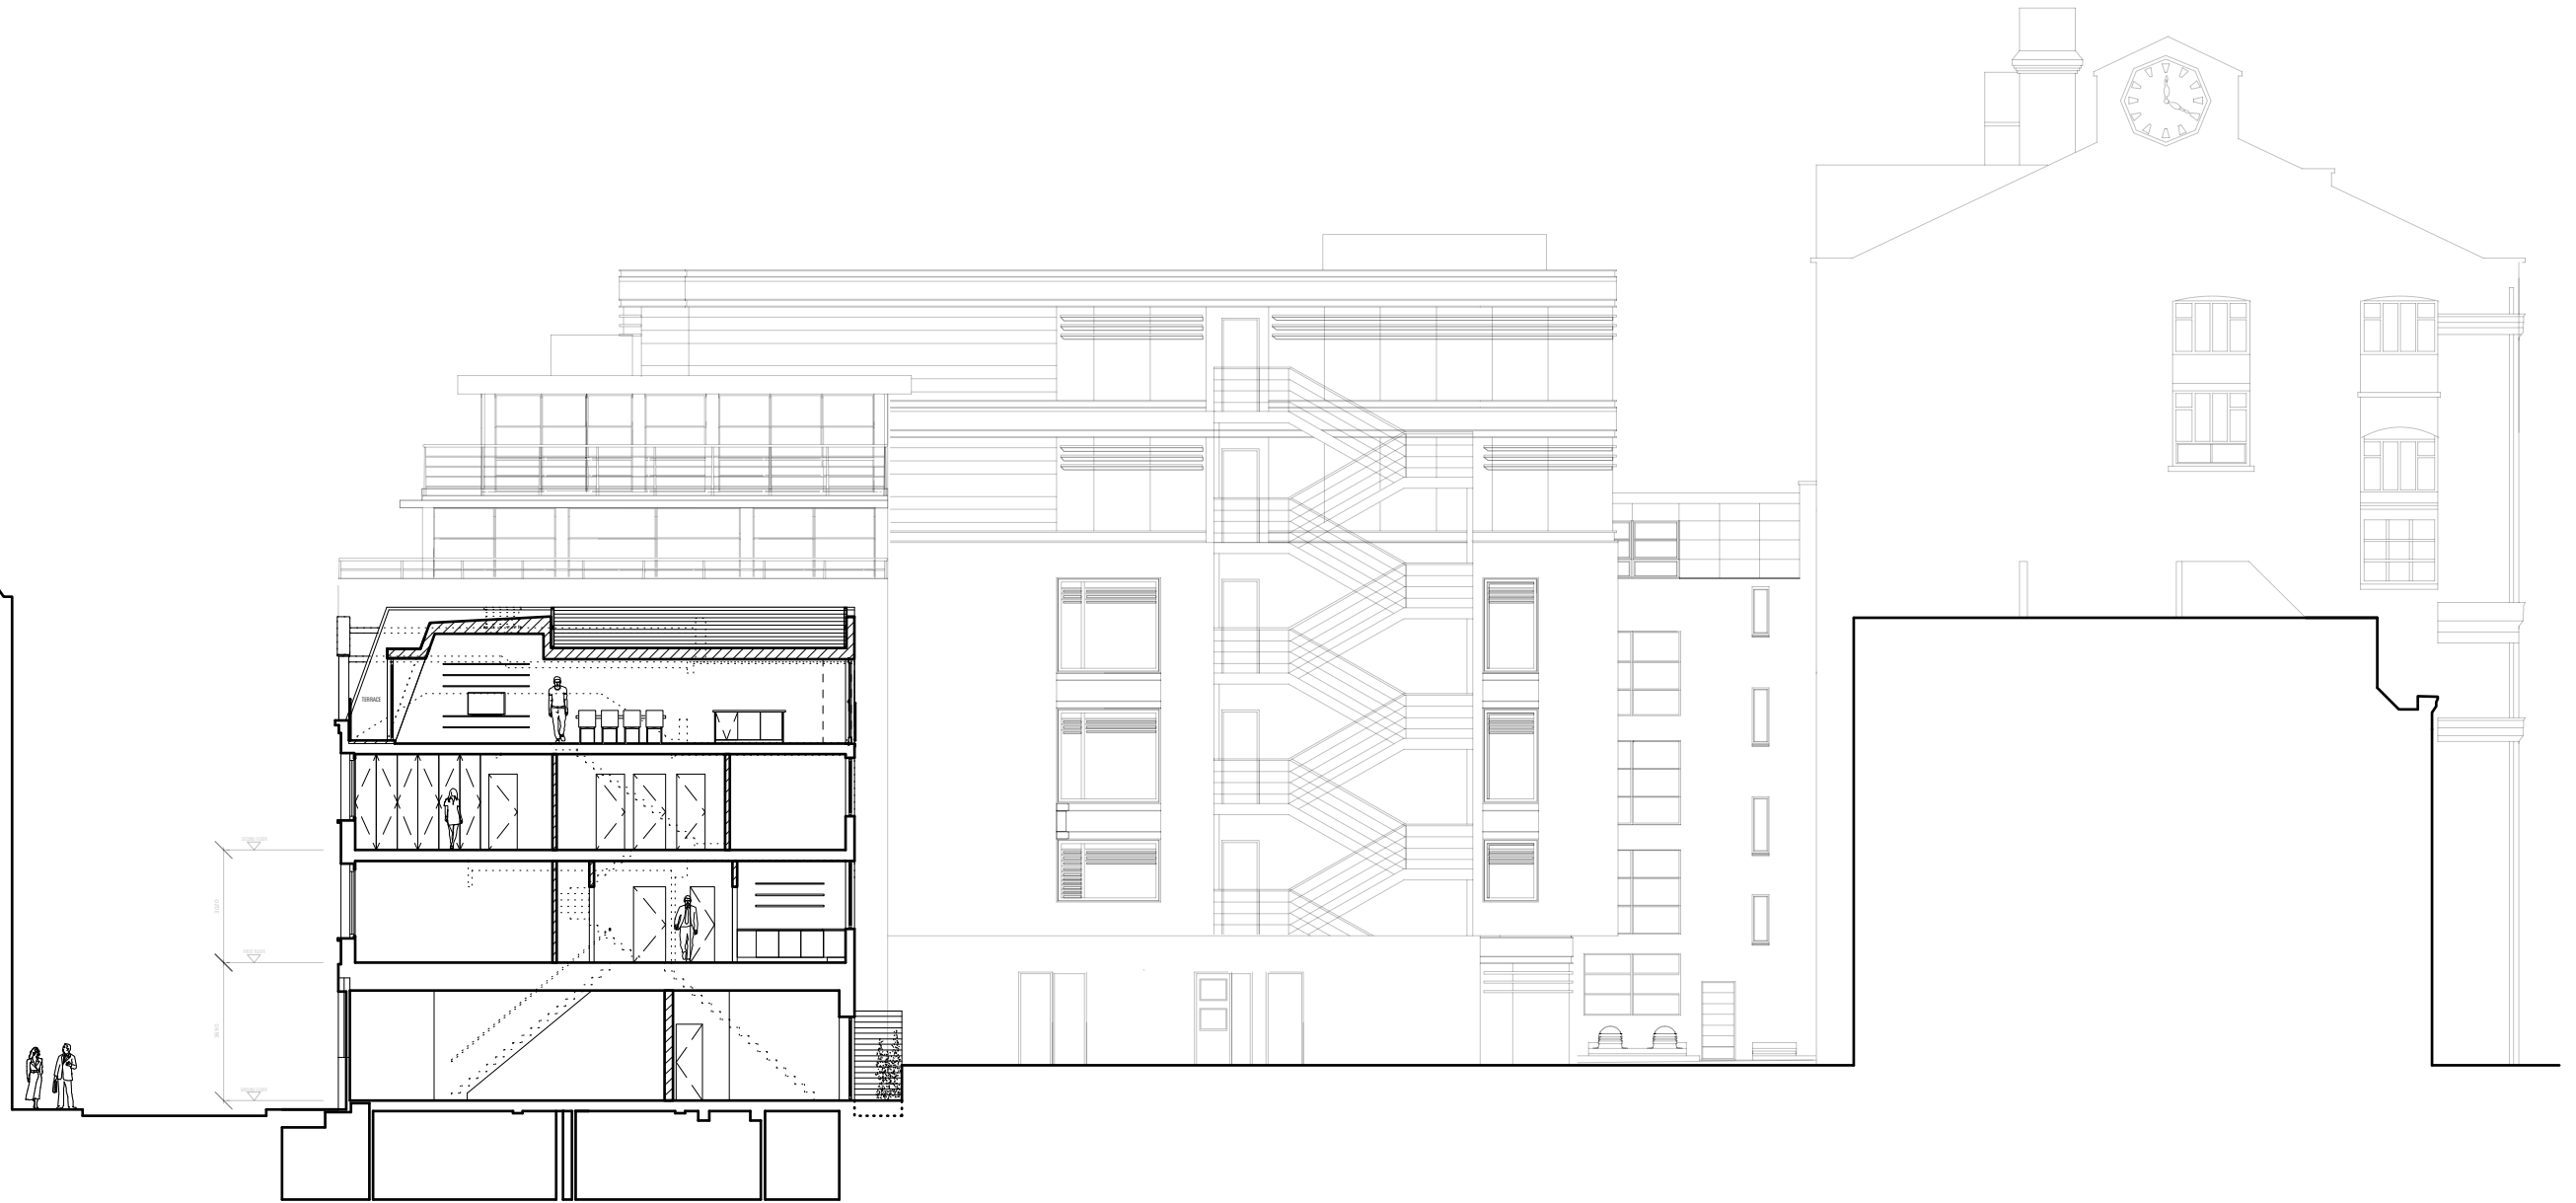


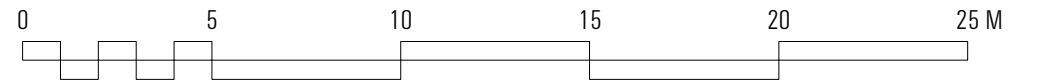

STREET SECTION AA

REVISIONS
REV A - 19.11.14 AMENDED FOLLOWING PRE-APPLICATION ADVICE

PROJECT: 400 - 14 HATTON WALL, LONDON, EC1N 8JN
DWG. TITLE: STREET SECTION AA - PROPOSED
DWG. NO.: 400_301A
SCALE: 1:200 @A3
DATE: 19.07.12
ISSUE: INFORMATION

400

PROPOSED

STREET SECTIONS AA

EMULSION
6 BAKER'S YARD LONDON EC1R 3DD
T: 020 8127 1015 F: 020 8127 1016 E: CONTACT@EMULSIONARCHITECTURE.COM
DO NOT SCALE: ALL DIMENSIONS TO BE CHECKED ON SITE. DO NOT REPRODUCE DRAWING: COPYRIGHT EMULSION LTD.