



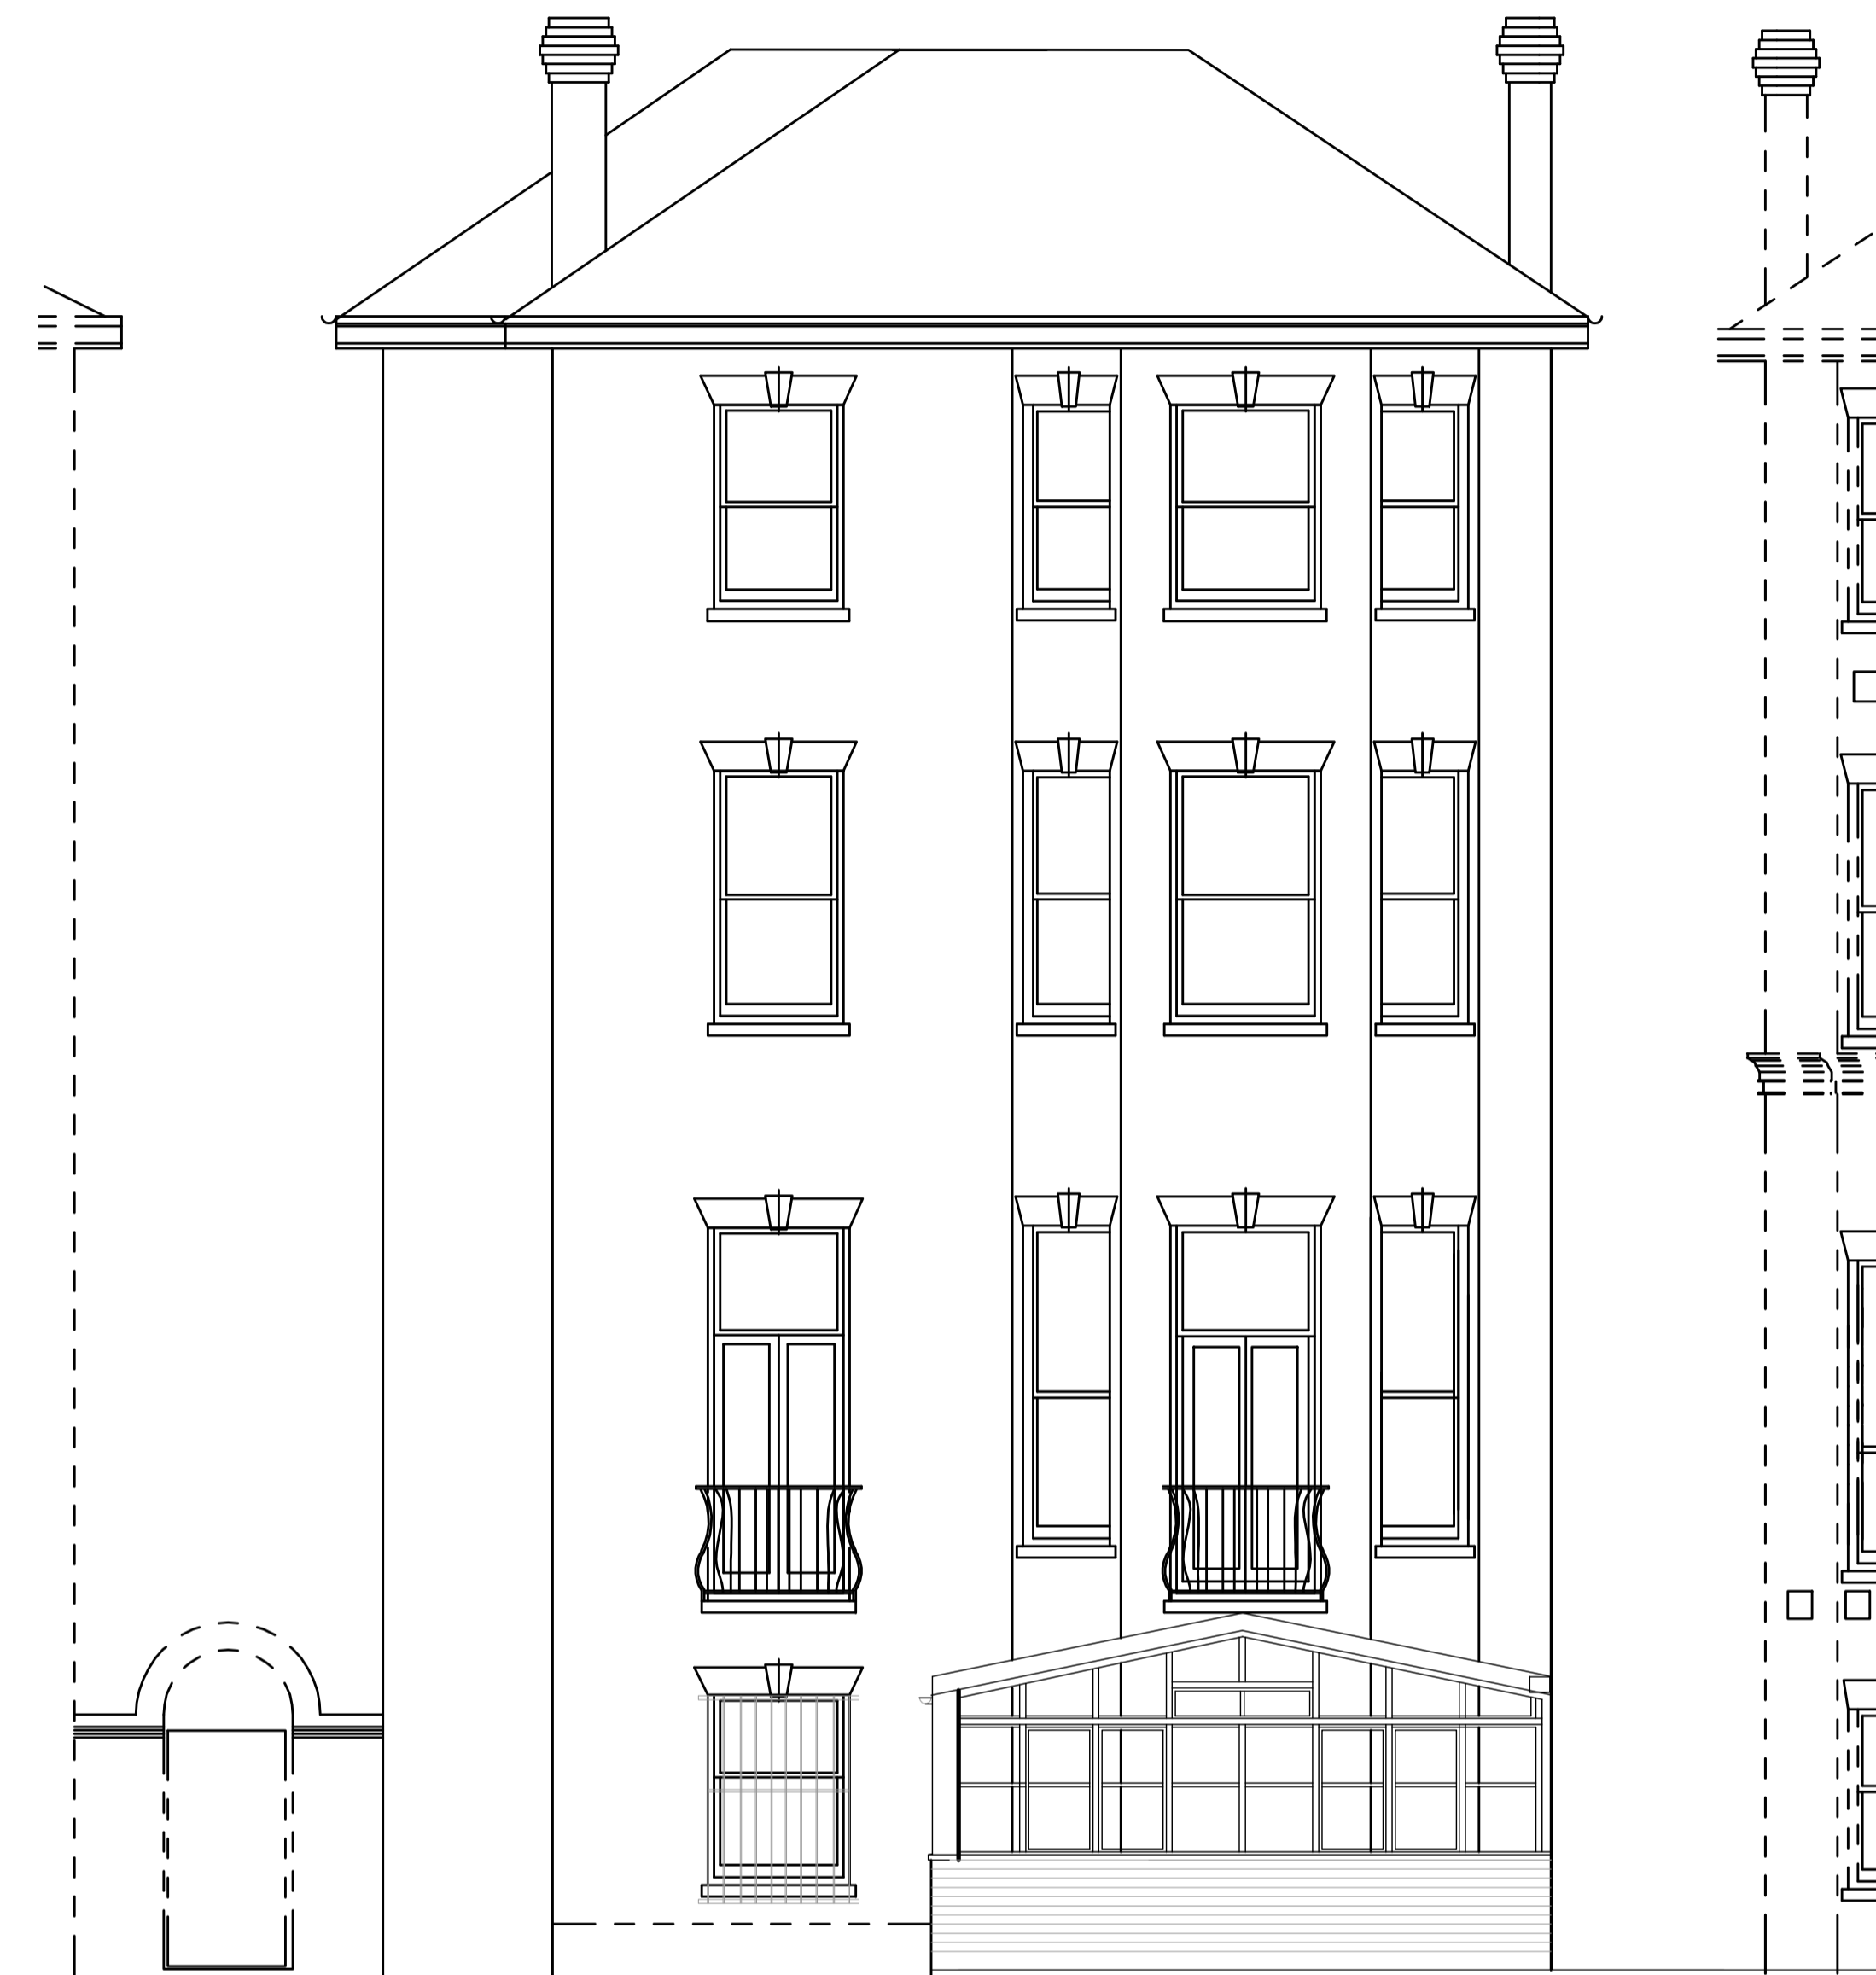

Existing Elevation A



Existing Elevation B

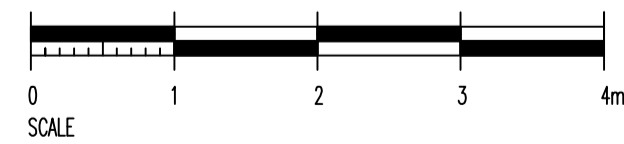

Mr & Mrs Henderson

**Proposed Extension  
to 44 Fellows Road  
Belsize Park  
London NW3 3LH**

Existing Elevations A & B

drawing no	rev	scale	date
1408--02	-	1:500 A1	Aug 2014
		CAD file	viewport
		01	01