



Proposed Elevation F

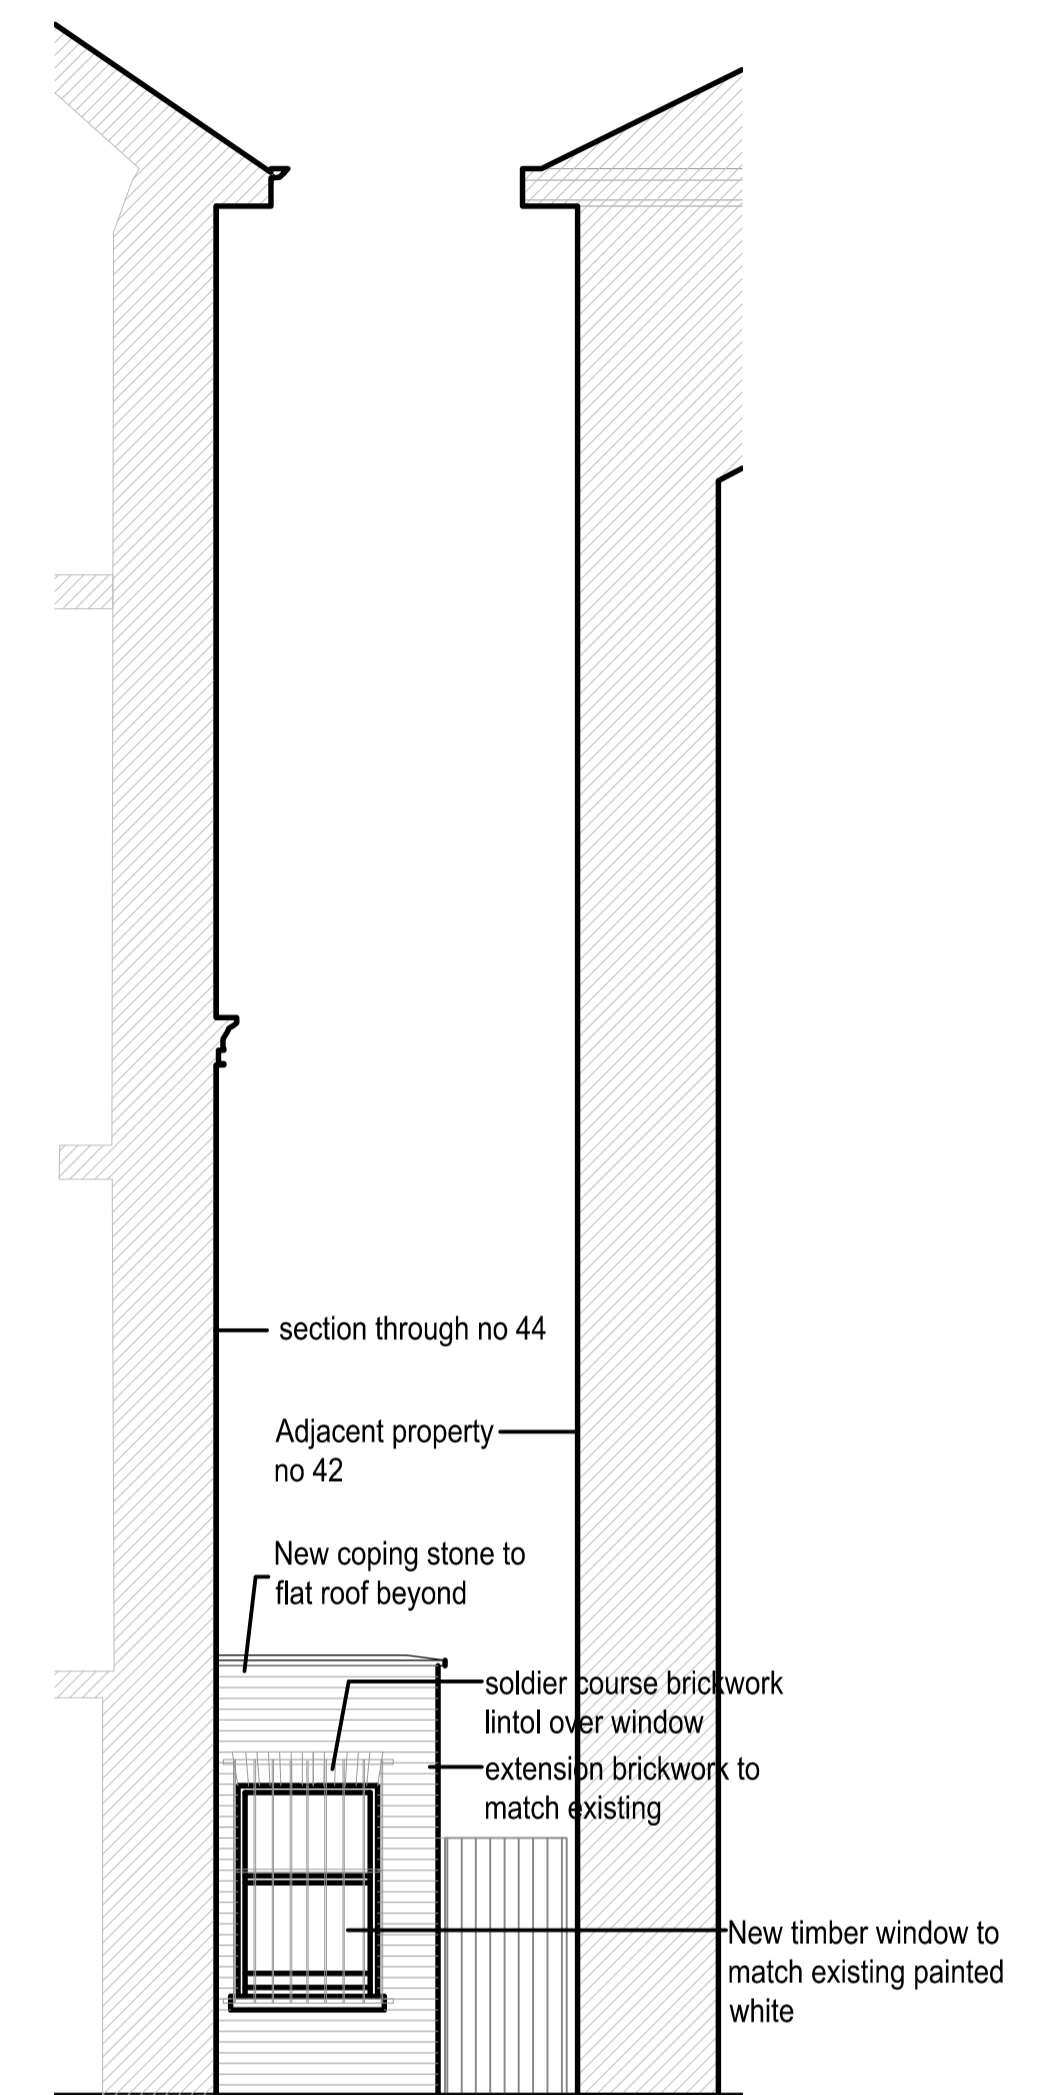

Proposed Elevation G

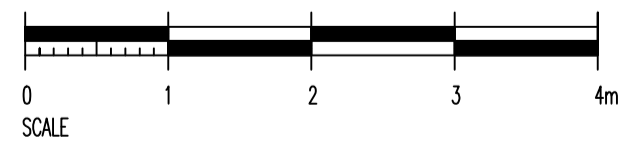

Mr & Mrs Henderson

Proposed Extension
to 44 Fellows Road
Belsize Park
London NW3 3LH

Proposed Elevations F & G

drawing no	rev	scale	date
1408-- 07	-	1:50@ A1	Aug 2014
		CAD file	viewport
		01	01