


H I G H H O L B O R N

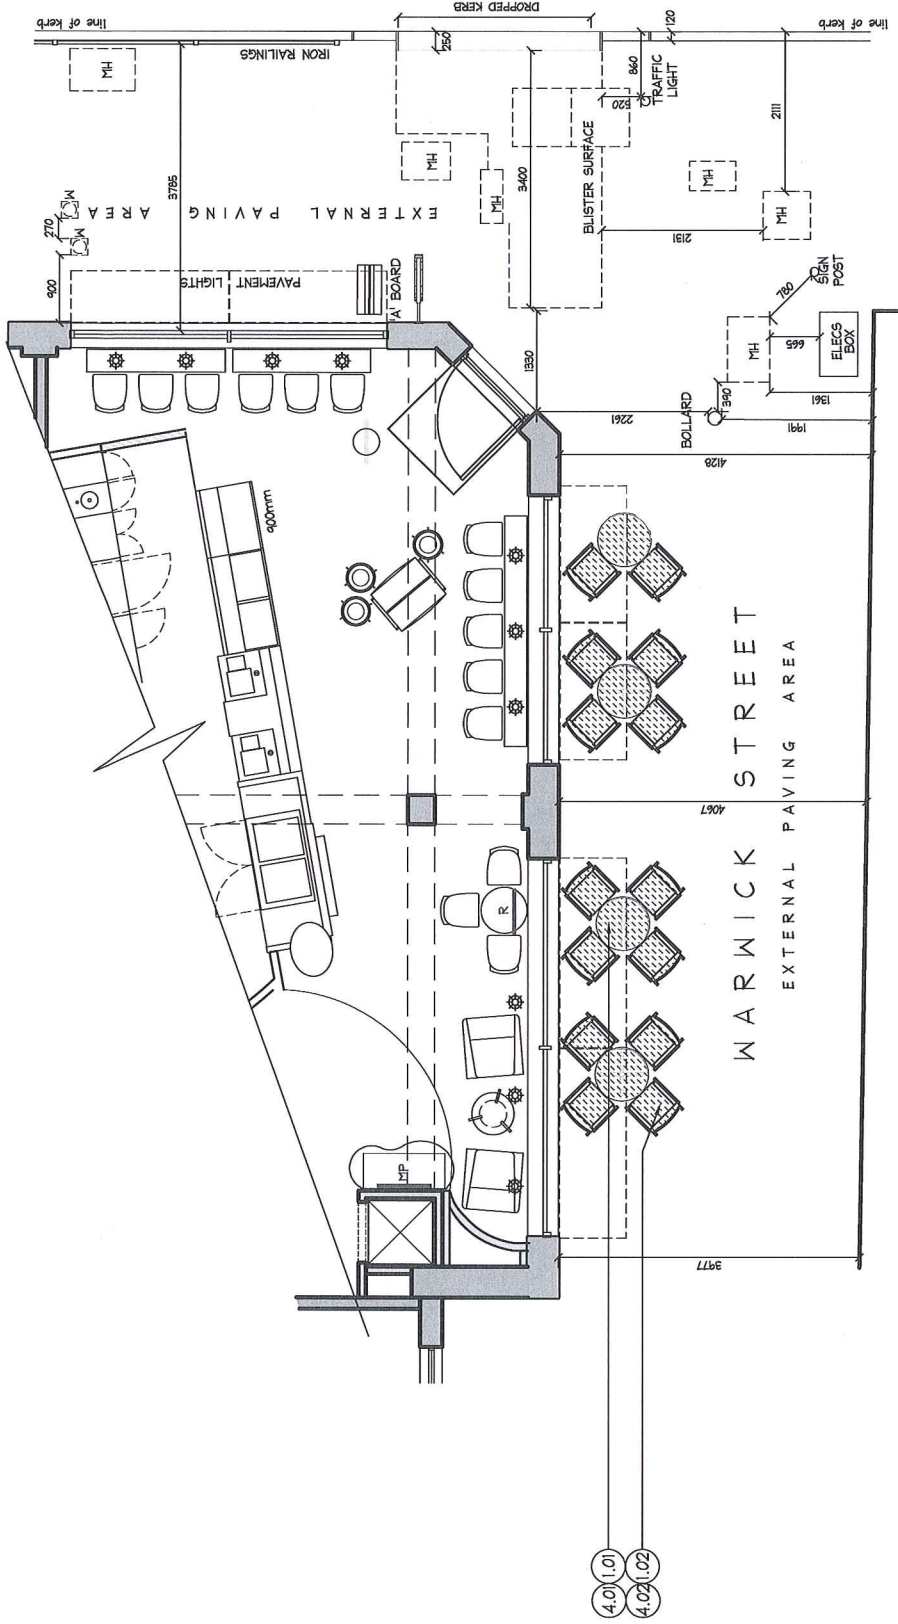

37-39 High Holborn,
London

**Proposed External
Seating Plan**

Starbucks Coffee Company (UK) Ltd

www.ppg-llp.co.uk

Team SC/ALF

28th September 2009

1:100 @A4



BRS.2331_01-1

