


EXISTING GROUND FLOOR FIRE SURROUND ELEVATION
Scale 1:10@A2

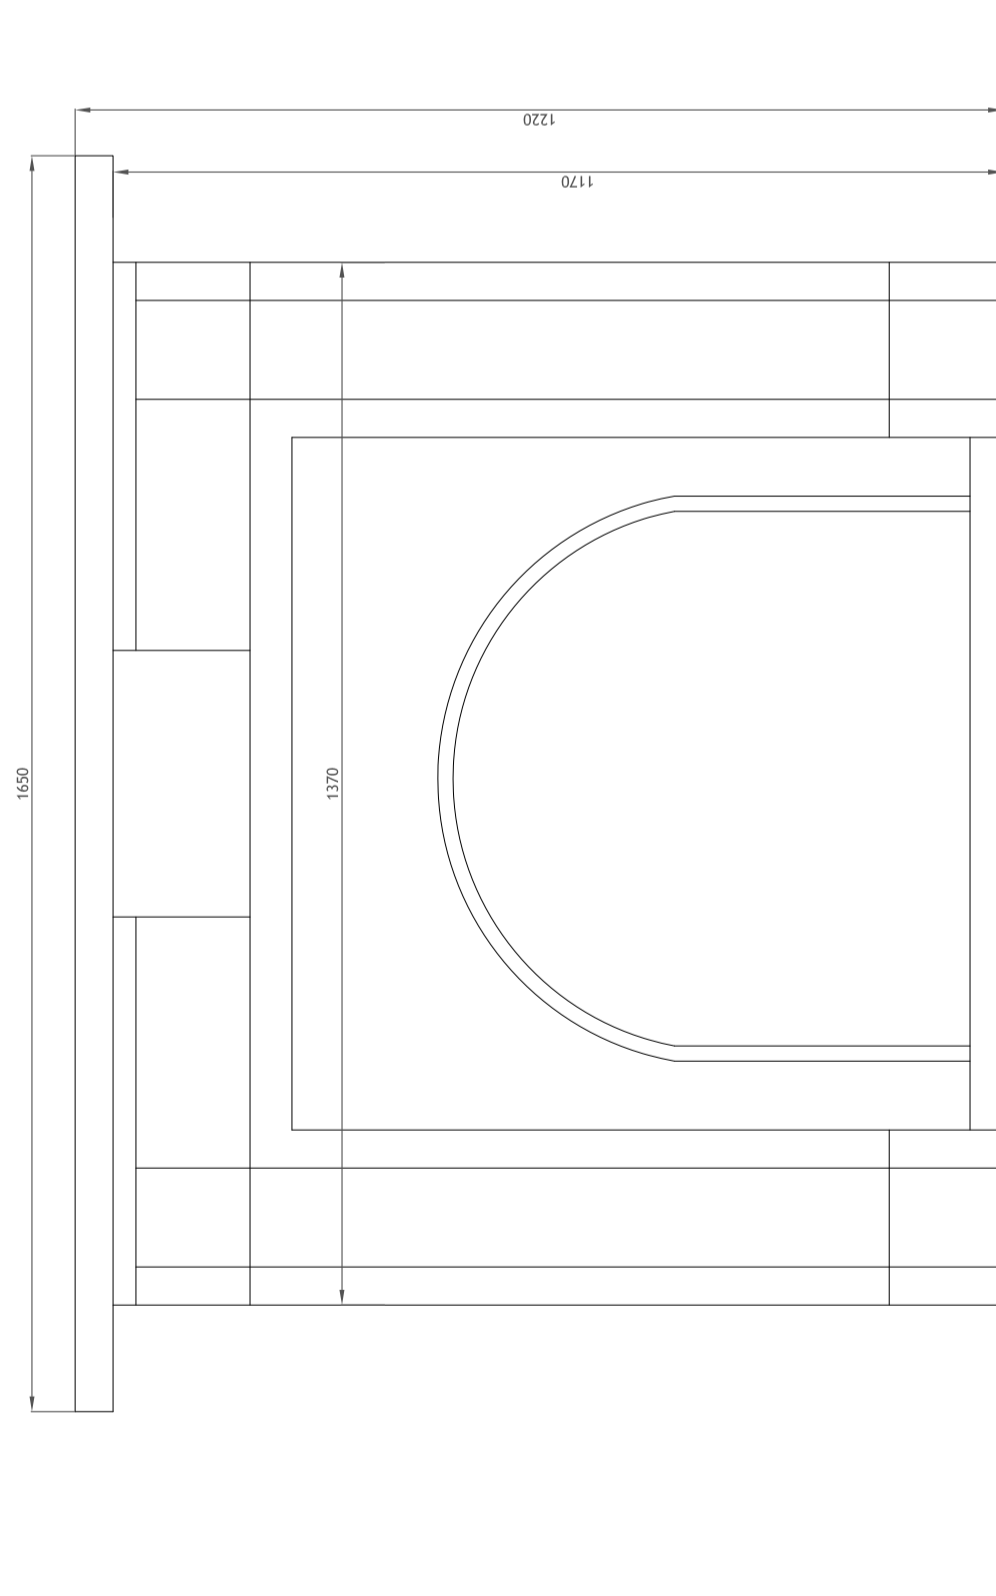

EXISTING FIRE SURROUND
'Cheltenham' from 'Chesney's Regency Collection'
Material Used - White Marble



PROPOSED GROUND FLOOR FIRE SURROUND ELEVATION
Scale 1:10@A2



PROPOSED FIRE SURROUND
'Pattern 4' from 'Chesney's Regency Collection'
Material Used - White Marble

Notes

NEW FIRE SURROUND WOULD MATCH REGENCY STYLE PROPERTY AND WOULD BE MANUFACTURED FROM WHITE MARBLE

Mira A - Architecture & Engineering Ltd
Regent's Place 338 Euston Road London NW1 3BT
Tel: +44 (0) 207 544 8477 Fax: +44 (0) 207 544 8401
info@mira-a.com www.mira-a.com

Client: Mrs Dzhansari Umarova
**21 Park Square East
London NW1 4LH**

Job Title:
**21 Park Square East
London NW1 4LH**

Drawing Title:
**Proposed Fire Surround
Ground Floor**

Drawing No:
657/100

Drawing Scale:
**1:10
1:1**

Date:
Dec. 2014

Stage:
Planning

Revision:

All design, ideas, and arrangements as indicated on these drawings are the legal property of Mira A - Architecture Engineering Product Design Limited and will be restricted to the original site only. No part of these drawings and documents without the written consent. Your contact with these drawings shall constitute prima facie evidence of the acceptance of all these restrictions without prejudice.