


CAFÉ MODE 57-59 ENDELL STREET WC2H 9AJ

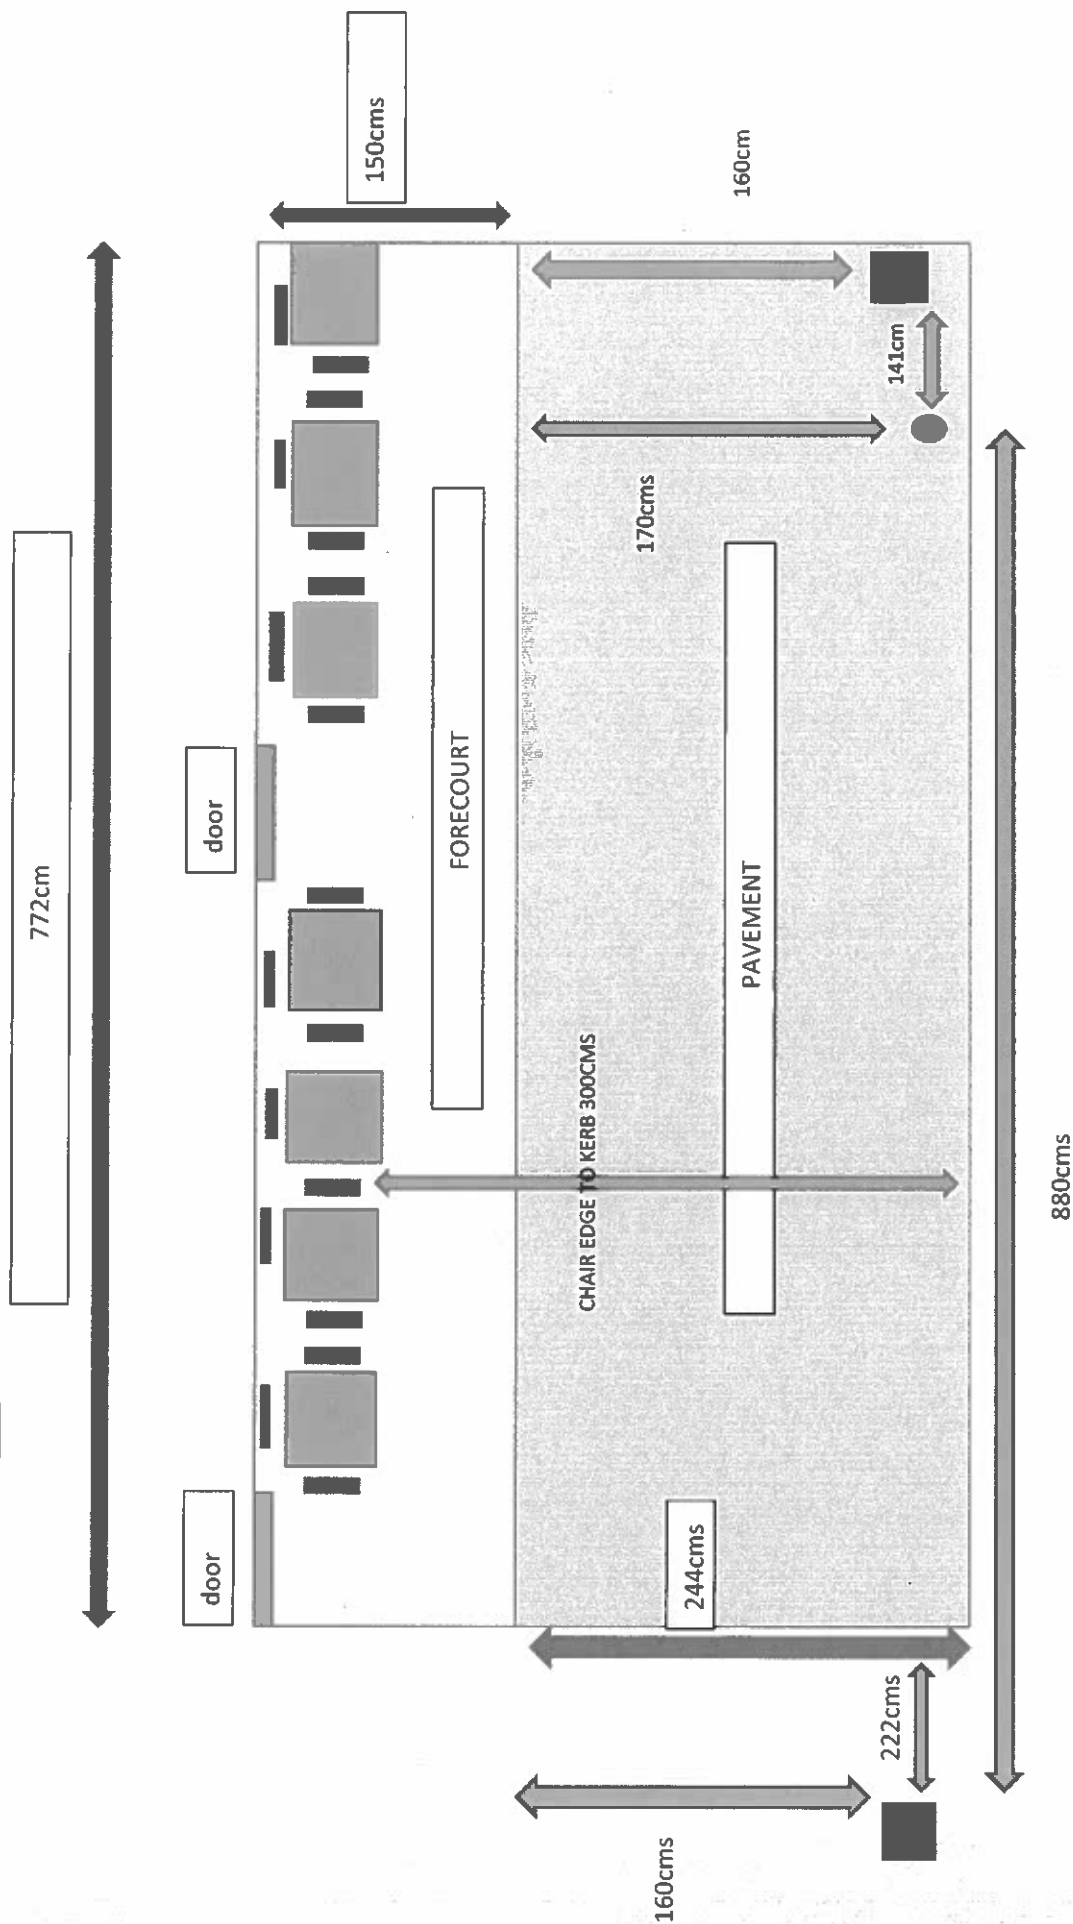

Key: scale 1:40

Tables: 70cm x 70cm square

Doors: 82cm wide

PLEASE NOTE LEFT BOLLARD IS NOT IN FRONT OF CAFÉ MODE BUT OVER 2 METRES INTO SPACE IN FRONT OF DENTIST NEXT DOOR.

WE HAVE ALSO USED SMALLER TABLES AND NO CHAIRS BACK ONTO WALKWAY