


Note:  
 This drawing has been drawn to scale for the purposes of obtaining local authority approval. Any measurements required for construction must not be scaled from this drawing.

All structural elements to be agreed with local authority Building Control prior to commencement of works.


Attention is drawn to the provisions of the party wall act 1996. Legal boundaries should be determined by others.



SITE LOCATION  
 SCALE 1:1250

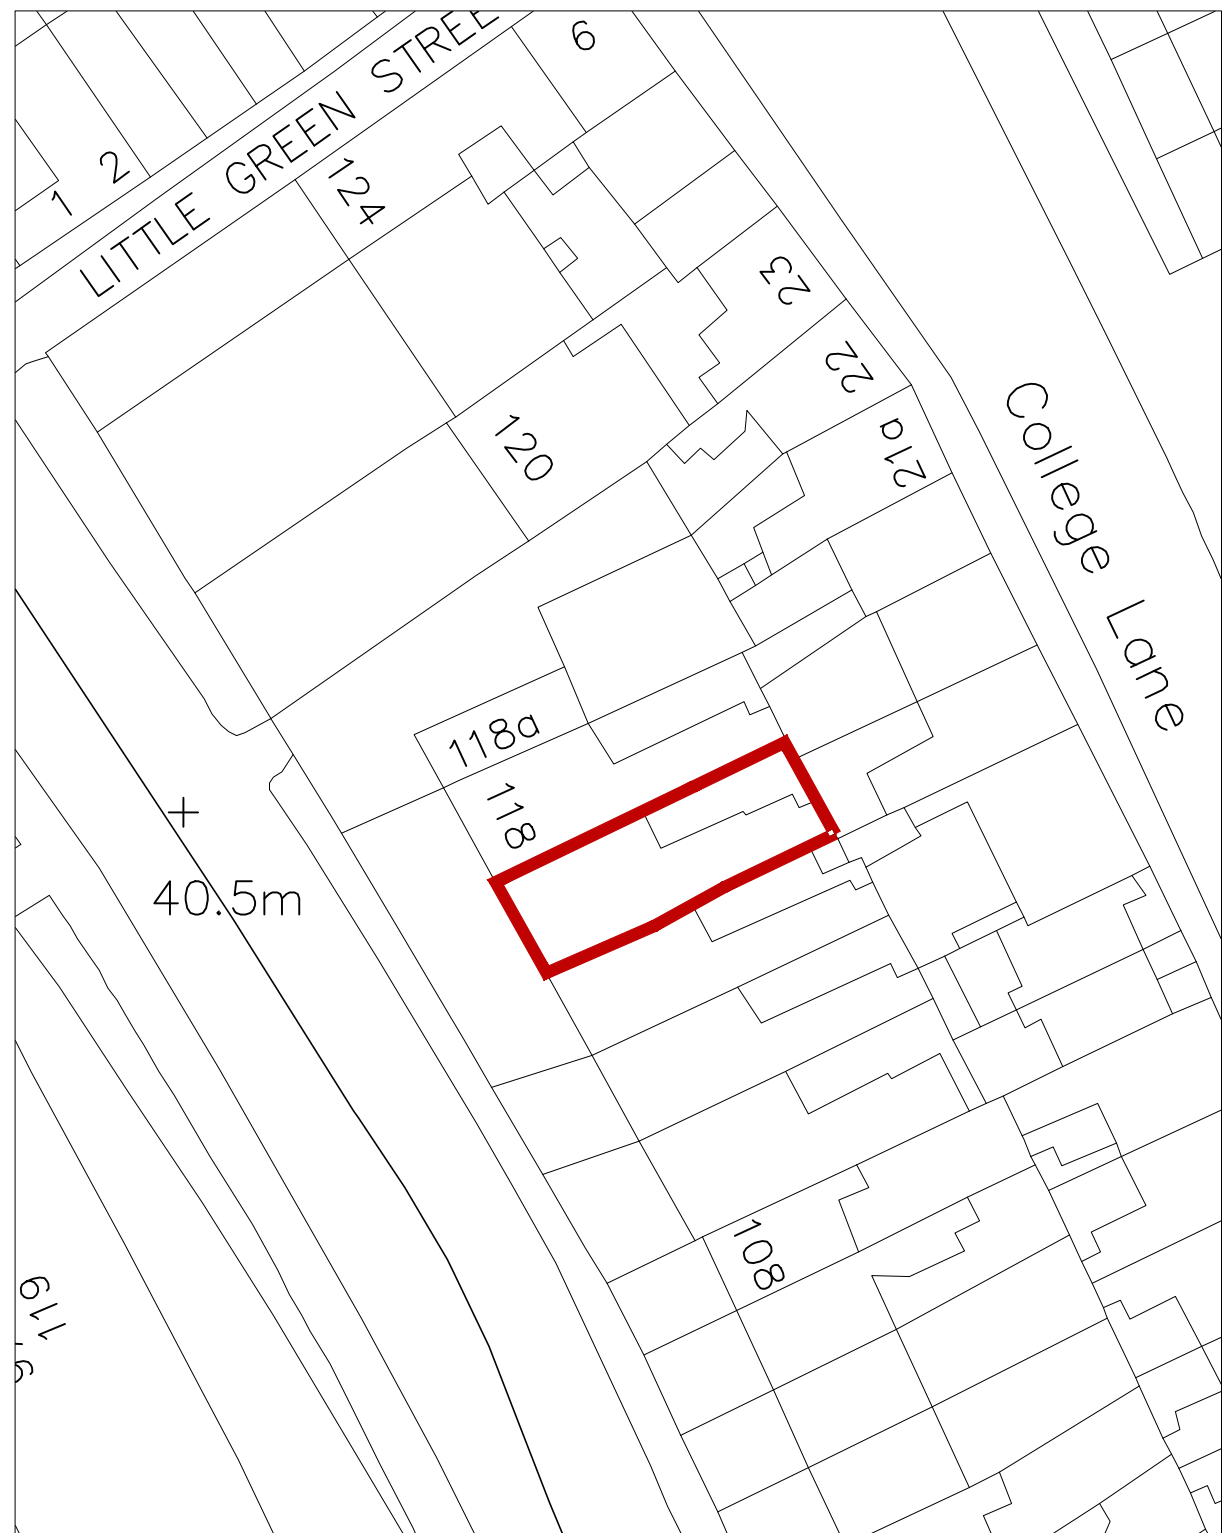

BLOCK PLAN  
 SCALE 1:500

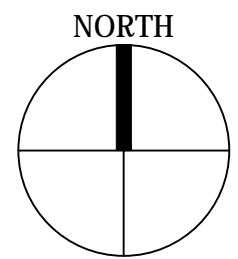

M: 07702322072  
 T: 020 79782304  
 E: revivceplanning@live.co.uk

client  
 116A Highgate Road, NW5 1PB  
 project

drawing title		
SITE LOCATION		
date	scale	dm
December 2014	AS SHOWN	GPS
drawing number	sheet no.	rev
107	1 of 1	-