



Note:
 This drawing has been drawn to scale for the purposes of obtaining local authority approval. Any measurements required for construction must not be scaled from this drawing.

All structural elements to be agreed with local authority Building Control prior to commencement of works.

Attention is drawn to the provisions of the party wall act 1996. Legal boundaries should be determined by others.

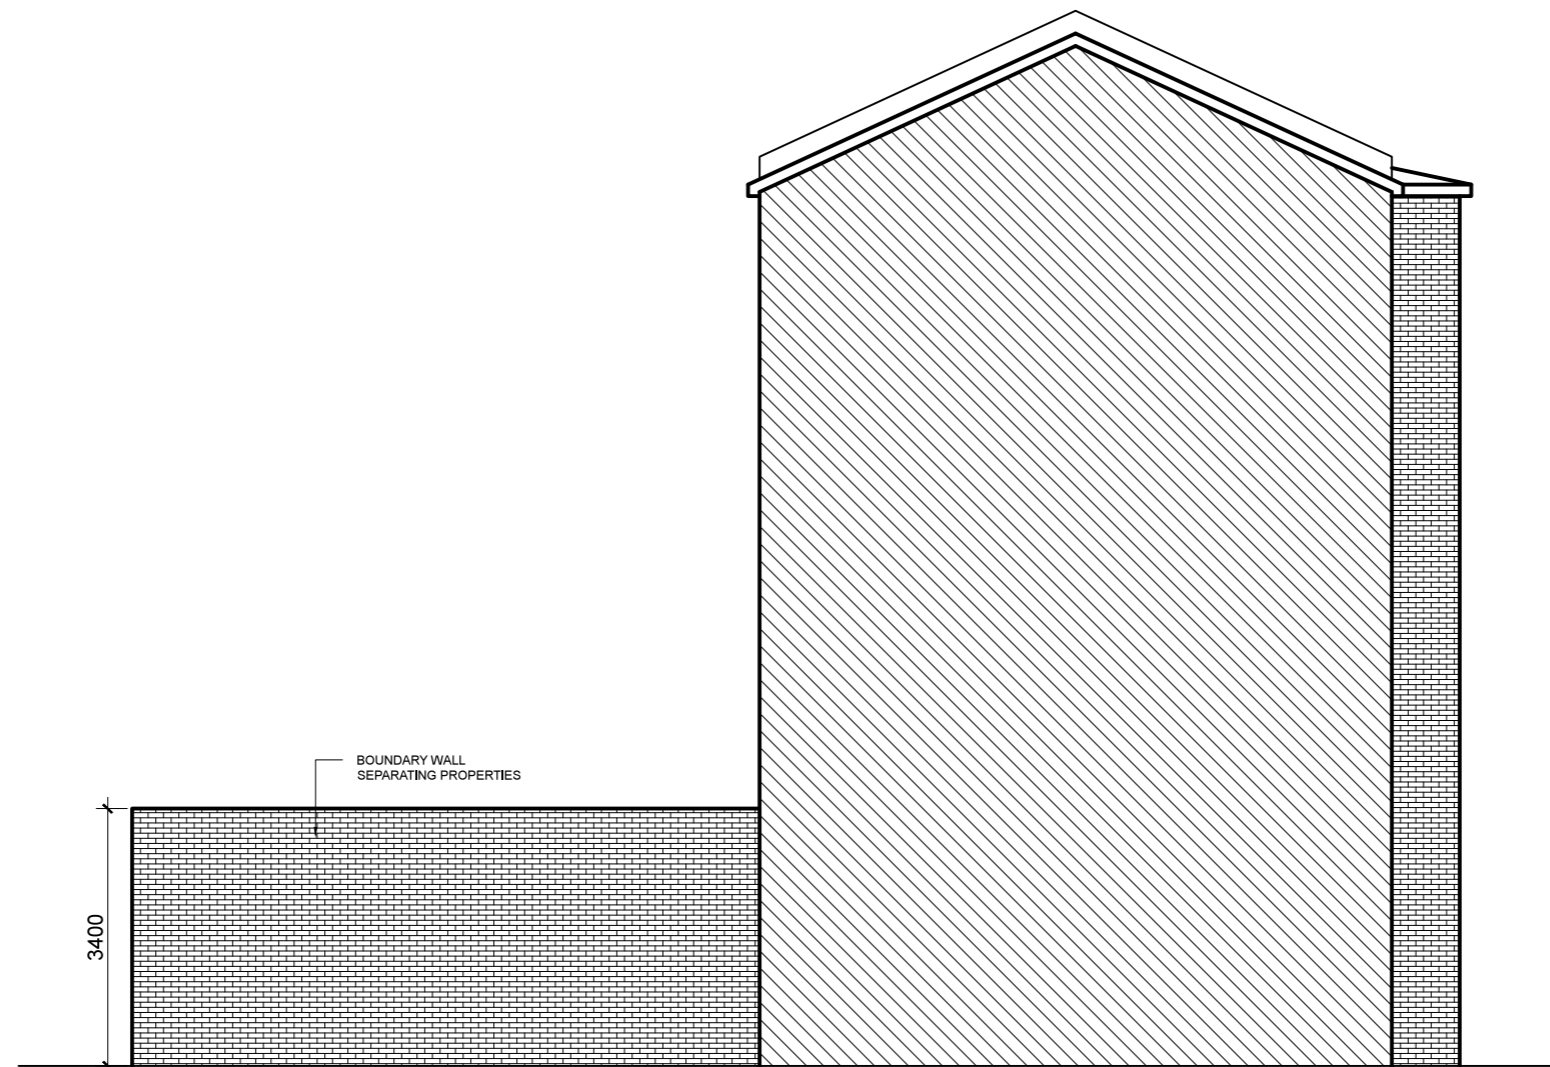

PROPOSED
 SIDE ELEVATION

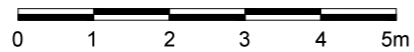

Revive
 Renovations

Planning & Technical Drawings
www.revive-renovations.com

client
Mr Peter Beekmans
 116A Highgate Road, NW5 1PB

project
PLANNING APPLICATION
 Erection of Rear Single Storey Glazed Extension

drawing title
**PROPOSED
 SIDE ELEVATION**

date	scale	dwn
DEC 2014	1:100@A3	DM

drawing number	sheet no.	rev
06	6 of 8	-