



LOCATION PLAN

1:1000 @ A4


9 FROGNAL GARDENS, LONDON NW3 6UY

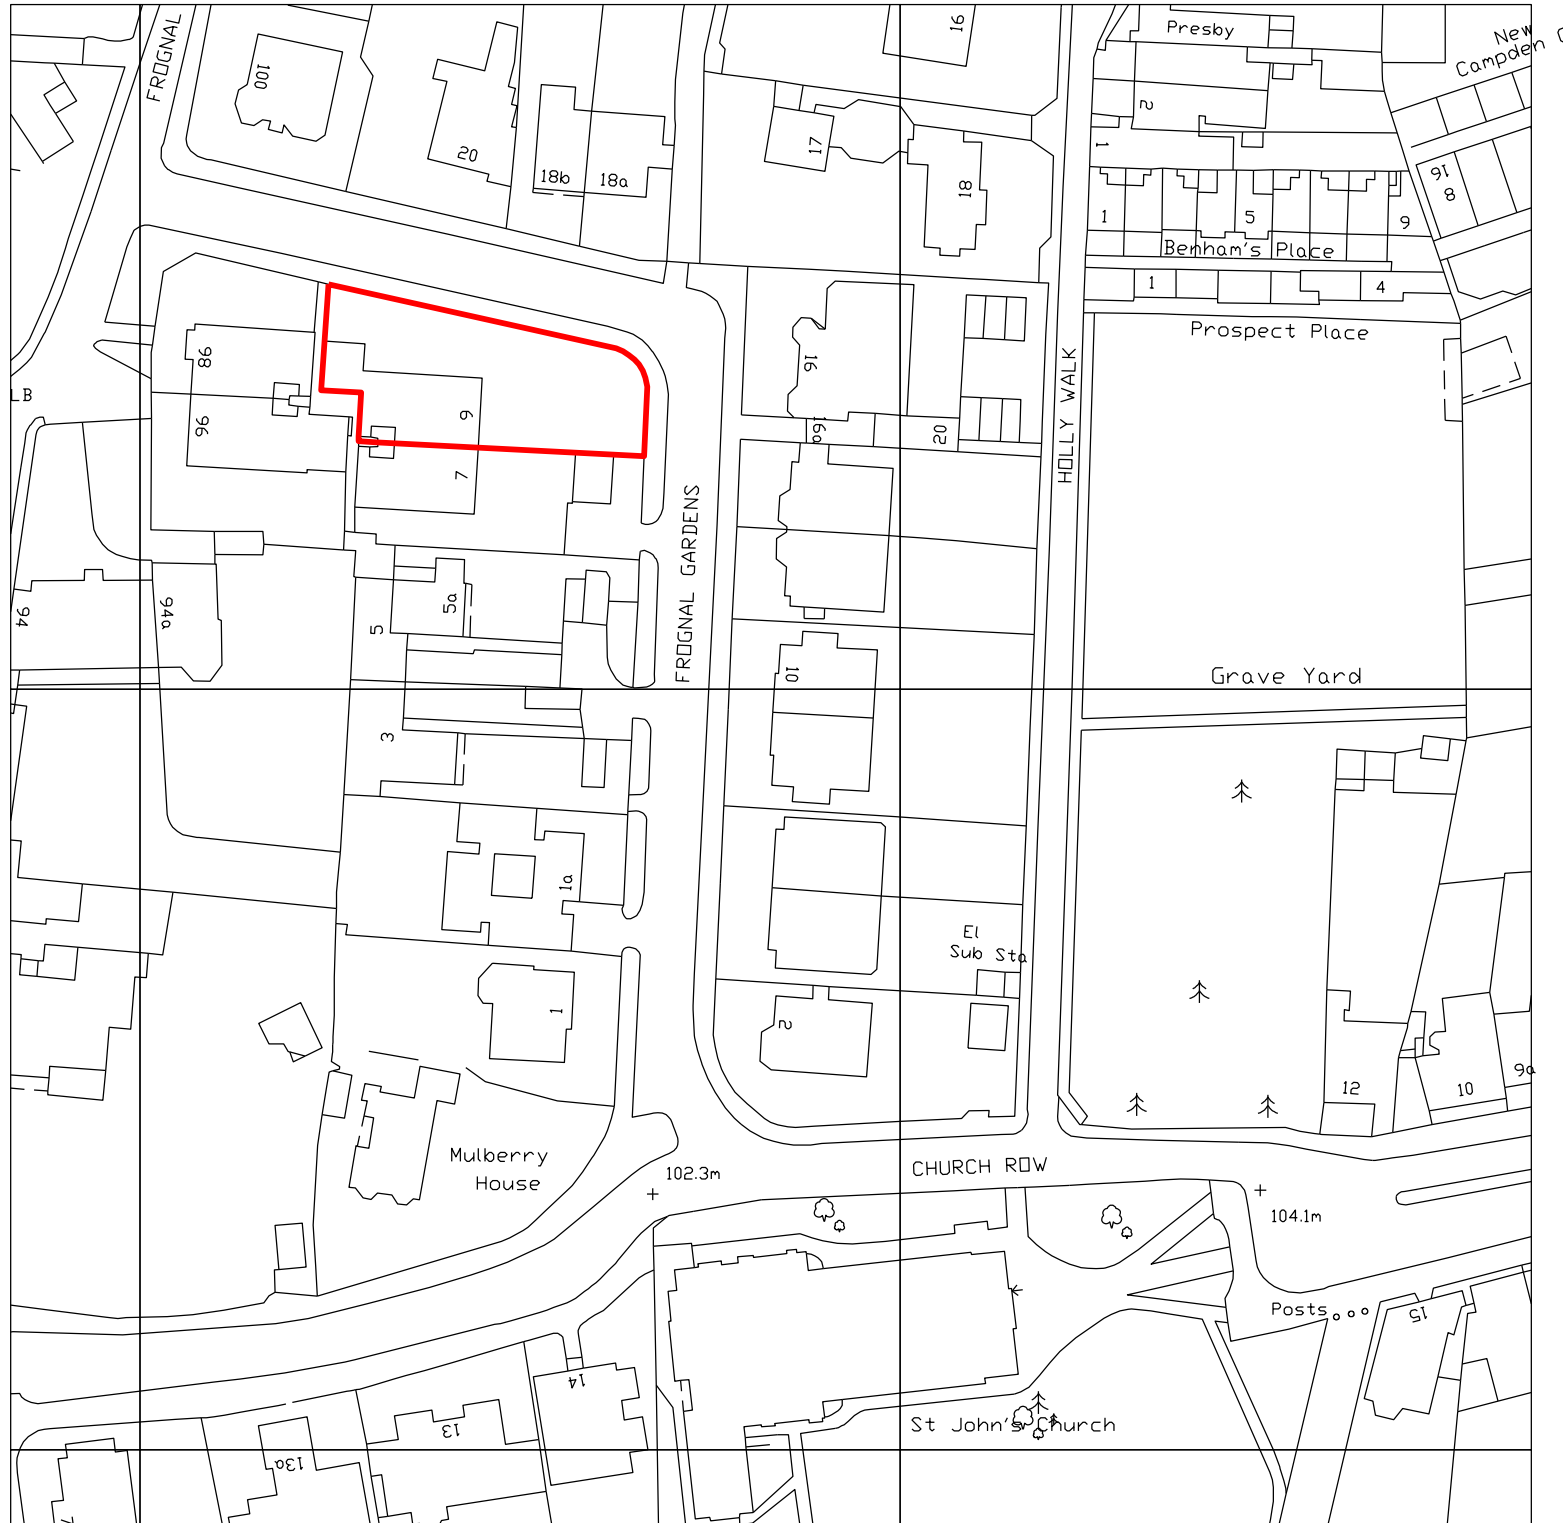

N

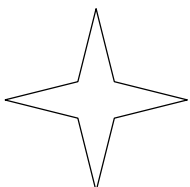

20 0 20 40 60 80 100

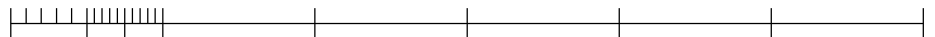

Meters