



© the copyright of this drawing is vested with Domus APM and must not be copied or reproduced without written consent.

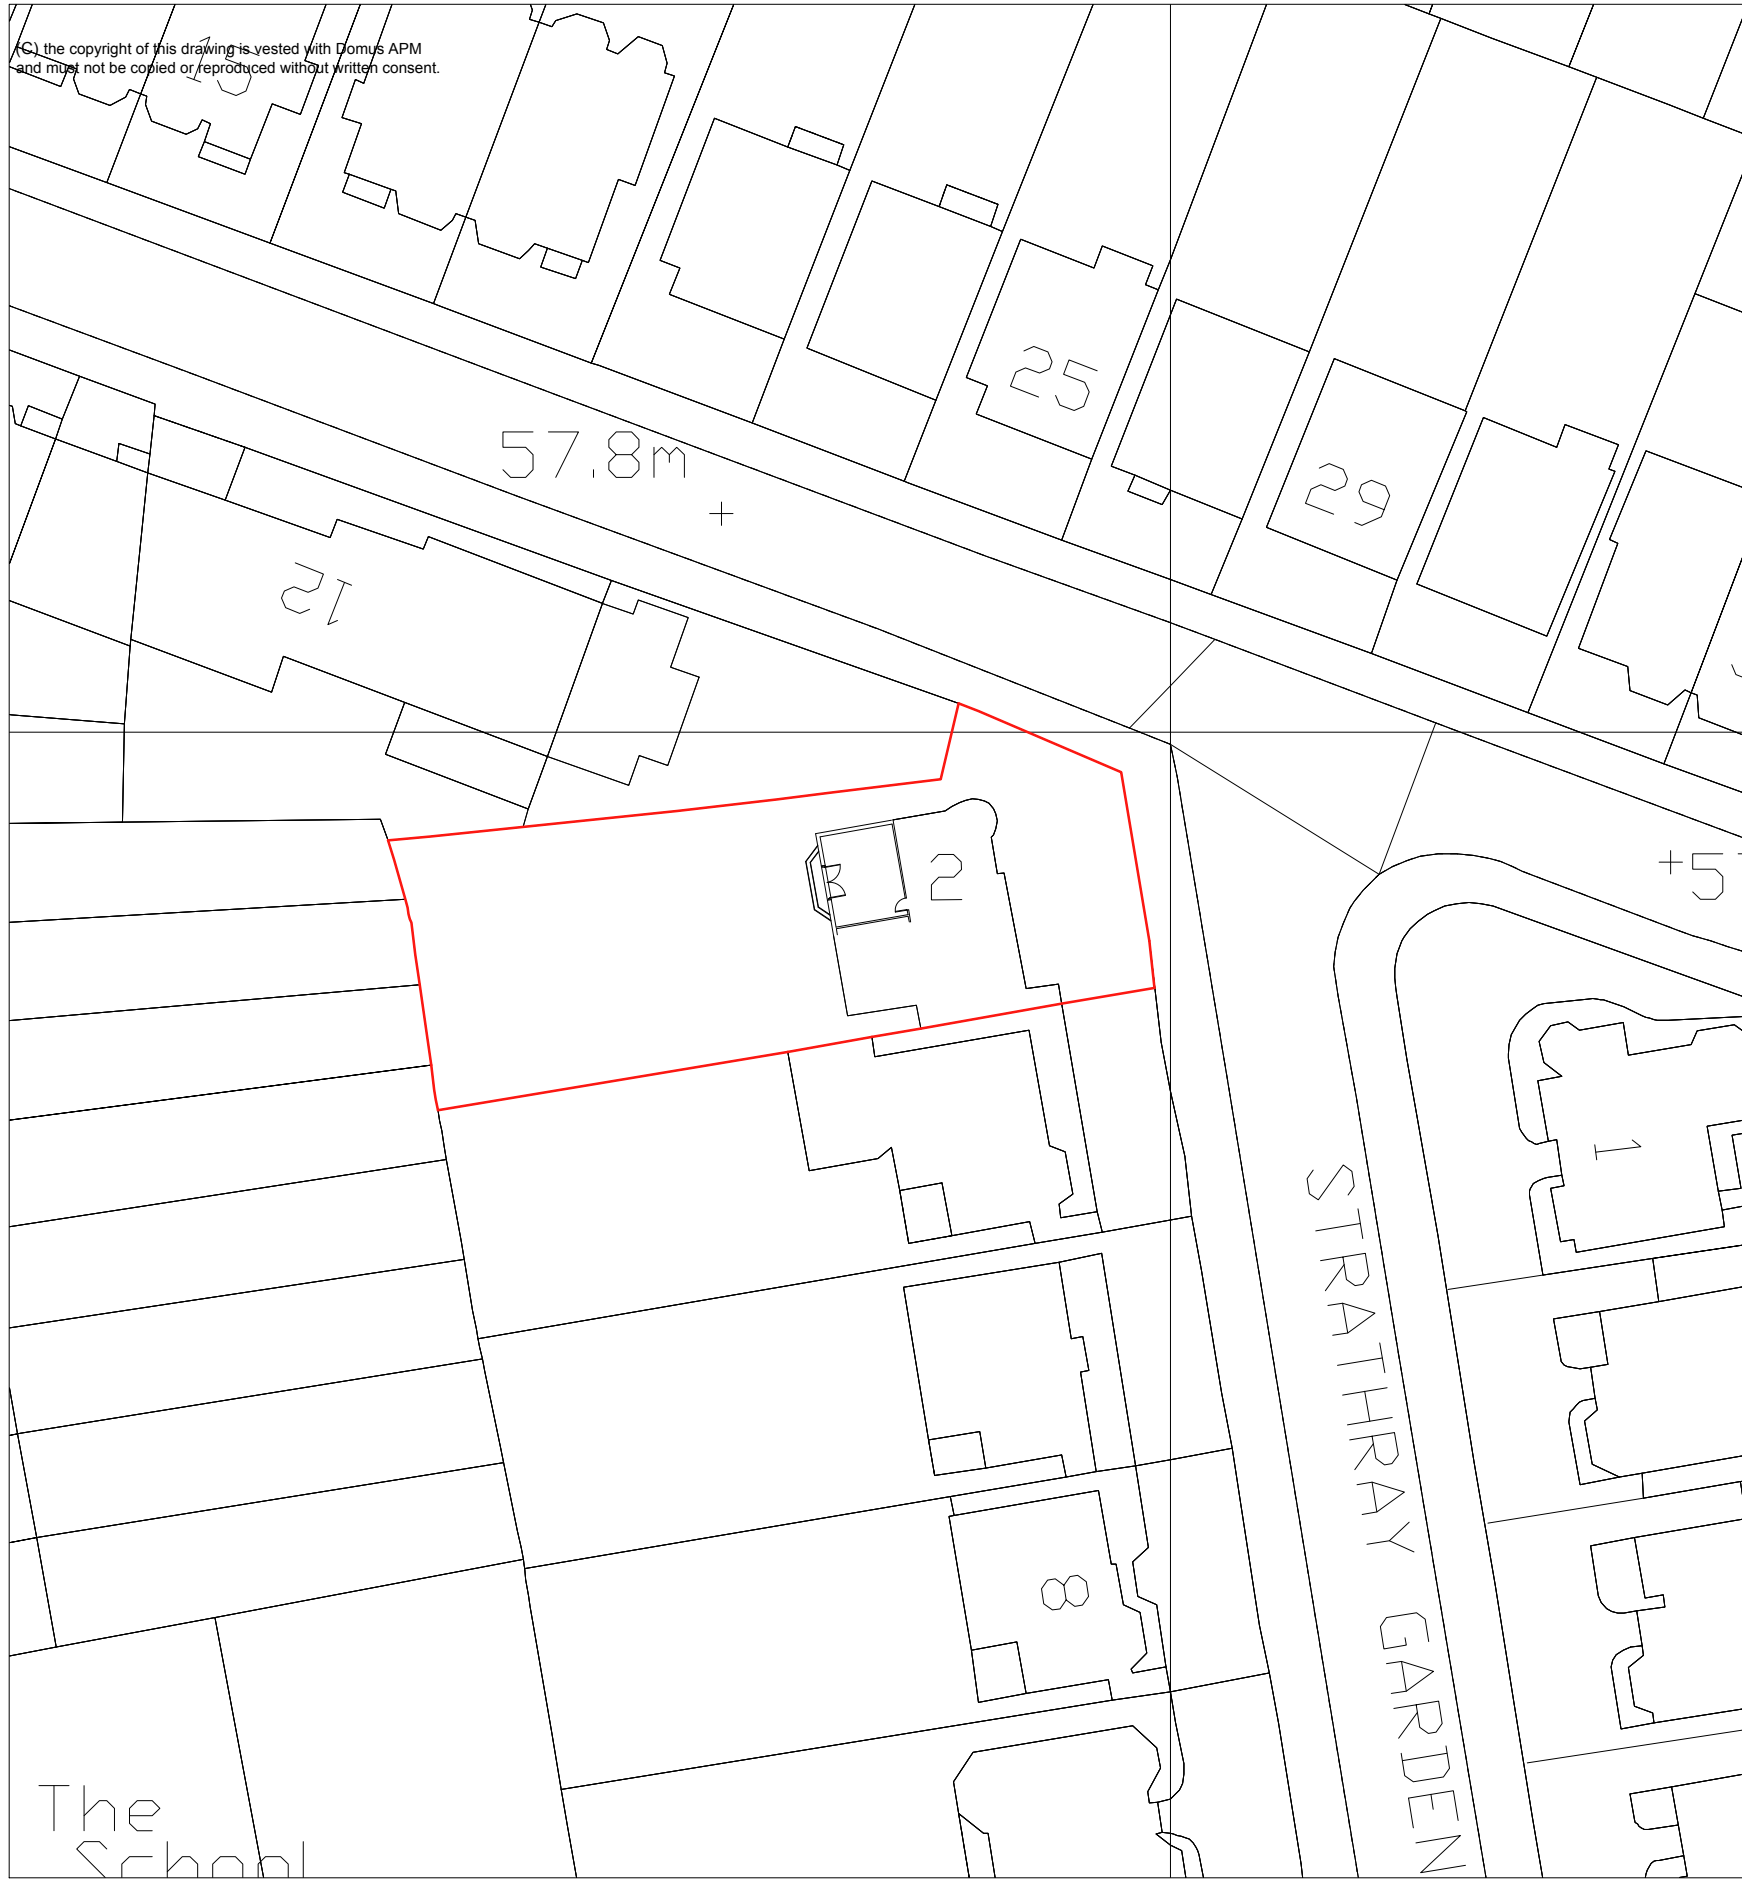

01 Block Plan
SCALE 1:500 @ A3

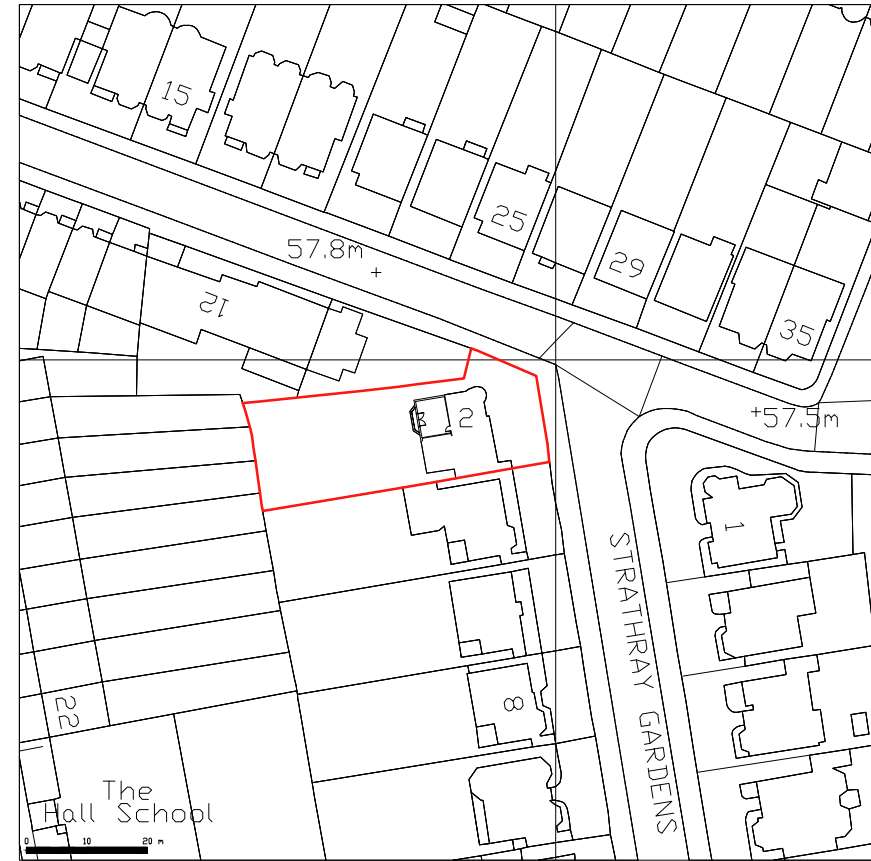

Streetwise Licence N. 100047474

02 Location Plan
SCALE 1:1250 @ A3

Planning
Permission

CLIENT
Mr & Mrs Dee

PROJECT
Proposed Balcony

DATE
18/11/14

PROJECT NO.
1409199

DRAWN BY
GP

2 Strathray Gardens,
NW3, London

001