

This document is the property of J. Khatri Ltd. Copyright is reserved by them and the drawing is issued on condition that it is not copied, reproduced or retained by, nor disclosed to any unauthorised person, either wholly or in part without the written consent of J. Khatri Ltd.

DO NOT SCALE FROM THIS DRAWING

Drawings are for general arrangement only. Dimensions are to be checked in situ by the contractor and any discrepancies are to be reported to the architect immediately. The architect's drawing is covered by different scales the larger scale is to be worked to in all cases. Drawings are completed under client instruction and therefore submitted on the condition that the responsibility of compliance to all relevant authority and legal requirements, and of obtaining required approval, remains with the client.

Notes:

1. Do not scale drawings
2. Site verify all dimensions prior to construction
3. Report all discrepancies to J. Khatri immediately
4. This drawing is to be read in conjunction with all relevant documents and drawings
5. Not for construction or for ordering.
6. No works to be carried out based on the information portrayed on this drawing.
7. Please refer to the construction drawing issued for this scheme.

Proposed Scheme Only

Revisions	Date:	By:
No. Description:		

In association with:

73 colin park road
london
nw9 6hy
T: +44 (0) 7787 564 339
j.khatri@btinternet.com

Client
MR_J_KENNEDY


Project Title:
4 COMPAYNE GARDENS
LONDON NW6 3DH

Building / Floor:
GROUND, FIRST, SECOND & THIRD

Drawing Status	
FULL PLANS - PLANNING APPROVAL	
Job Number	Date drawn: 03/12/2014
007_0004	Drawn by: JK
	Reviewed by: JK

Drawing Title
EXISTING SIDE ELEVATION

EXISTING SIDE ELEVATION

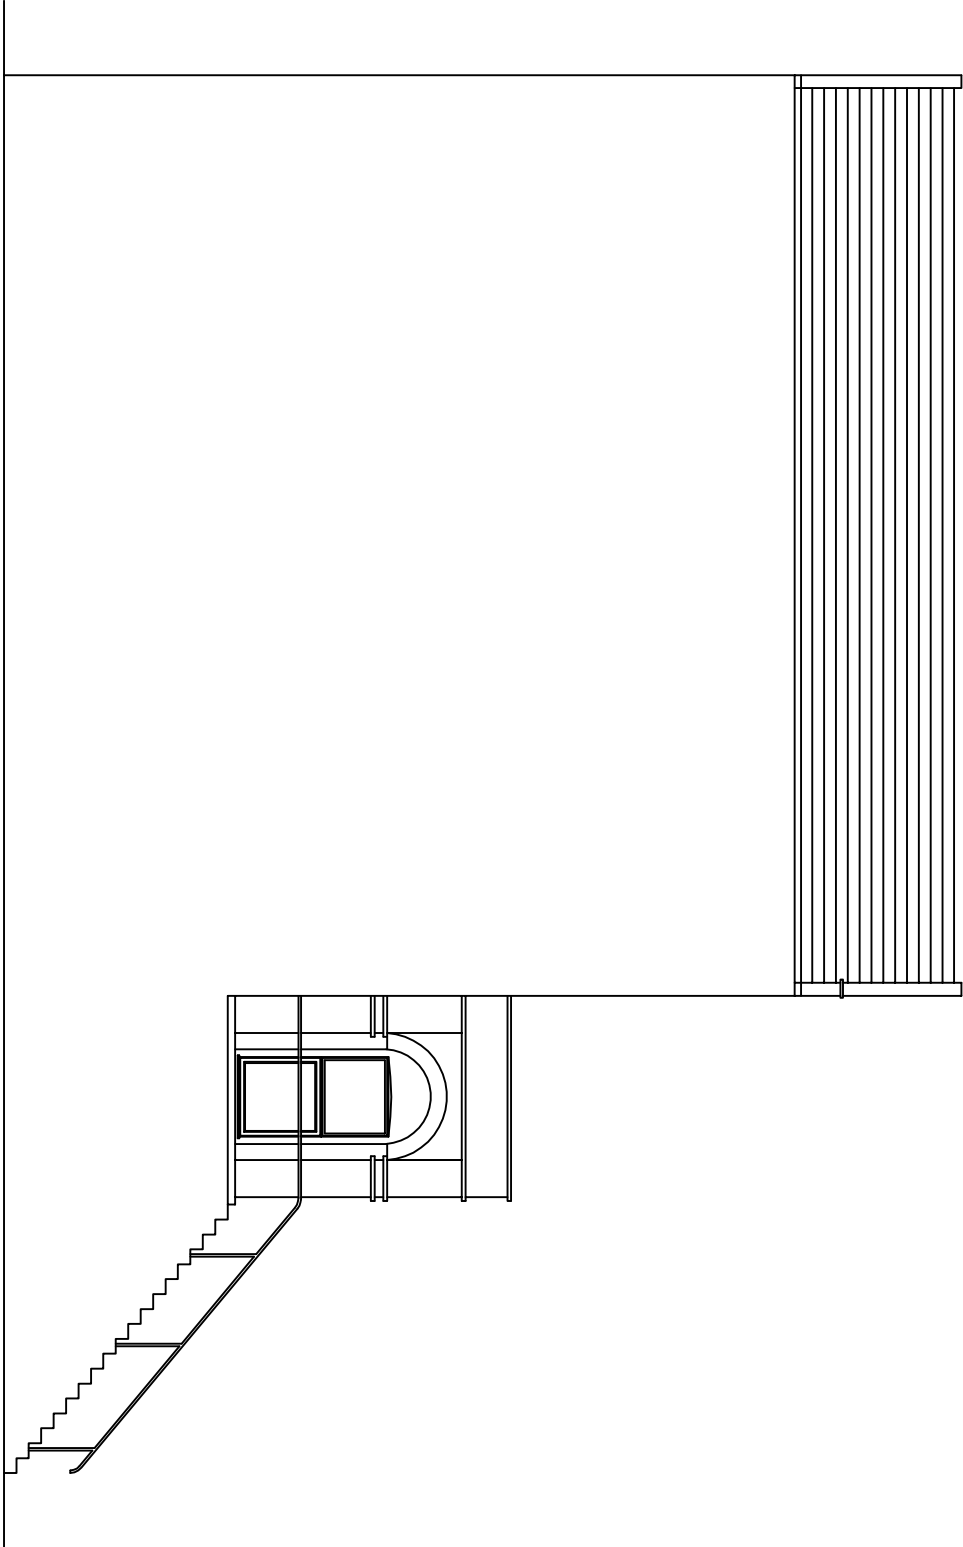

Elevation 1:100

Ground, First, Second & Third

0 0,5 1,0 1,5 2,0 2,5 3,0 3,5 4,0 4,5 5,0 [m]



Drawing Number	0007_0004_1004
Revision	Scale: A3 @ 1:100