


# bureau de change

Studio 001, Netil House  
1 Westgate Street, E8 3RL  
London, UK

KEY PLAN:

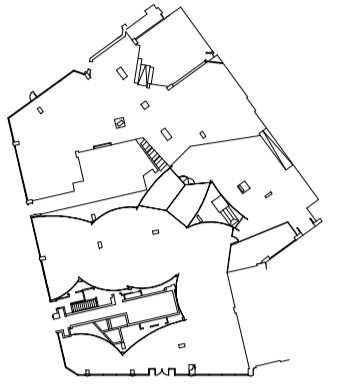

REVISION:

NOTES:

PROJECT  
014-MDSOHO

DRAWING TITLE  
10CCR PROPOSED PLAN/SECTION

A103

PURPOSE OF ISSUE  
PLANNING

SCALE  
1:20 @ A1/1:40 @ A3

DATE  
04 DEC 2014


DRAWN BY  
MR

REVISION  
-

A



1. PROPOSED/PLAN

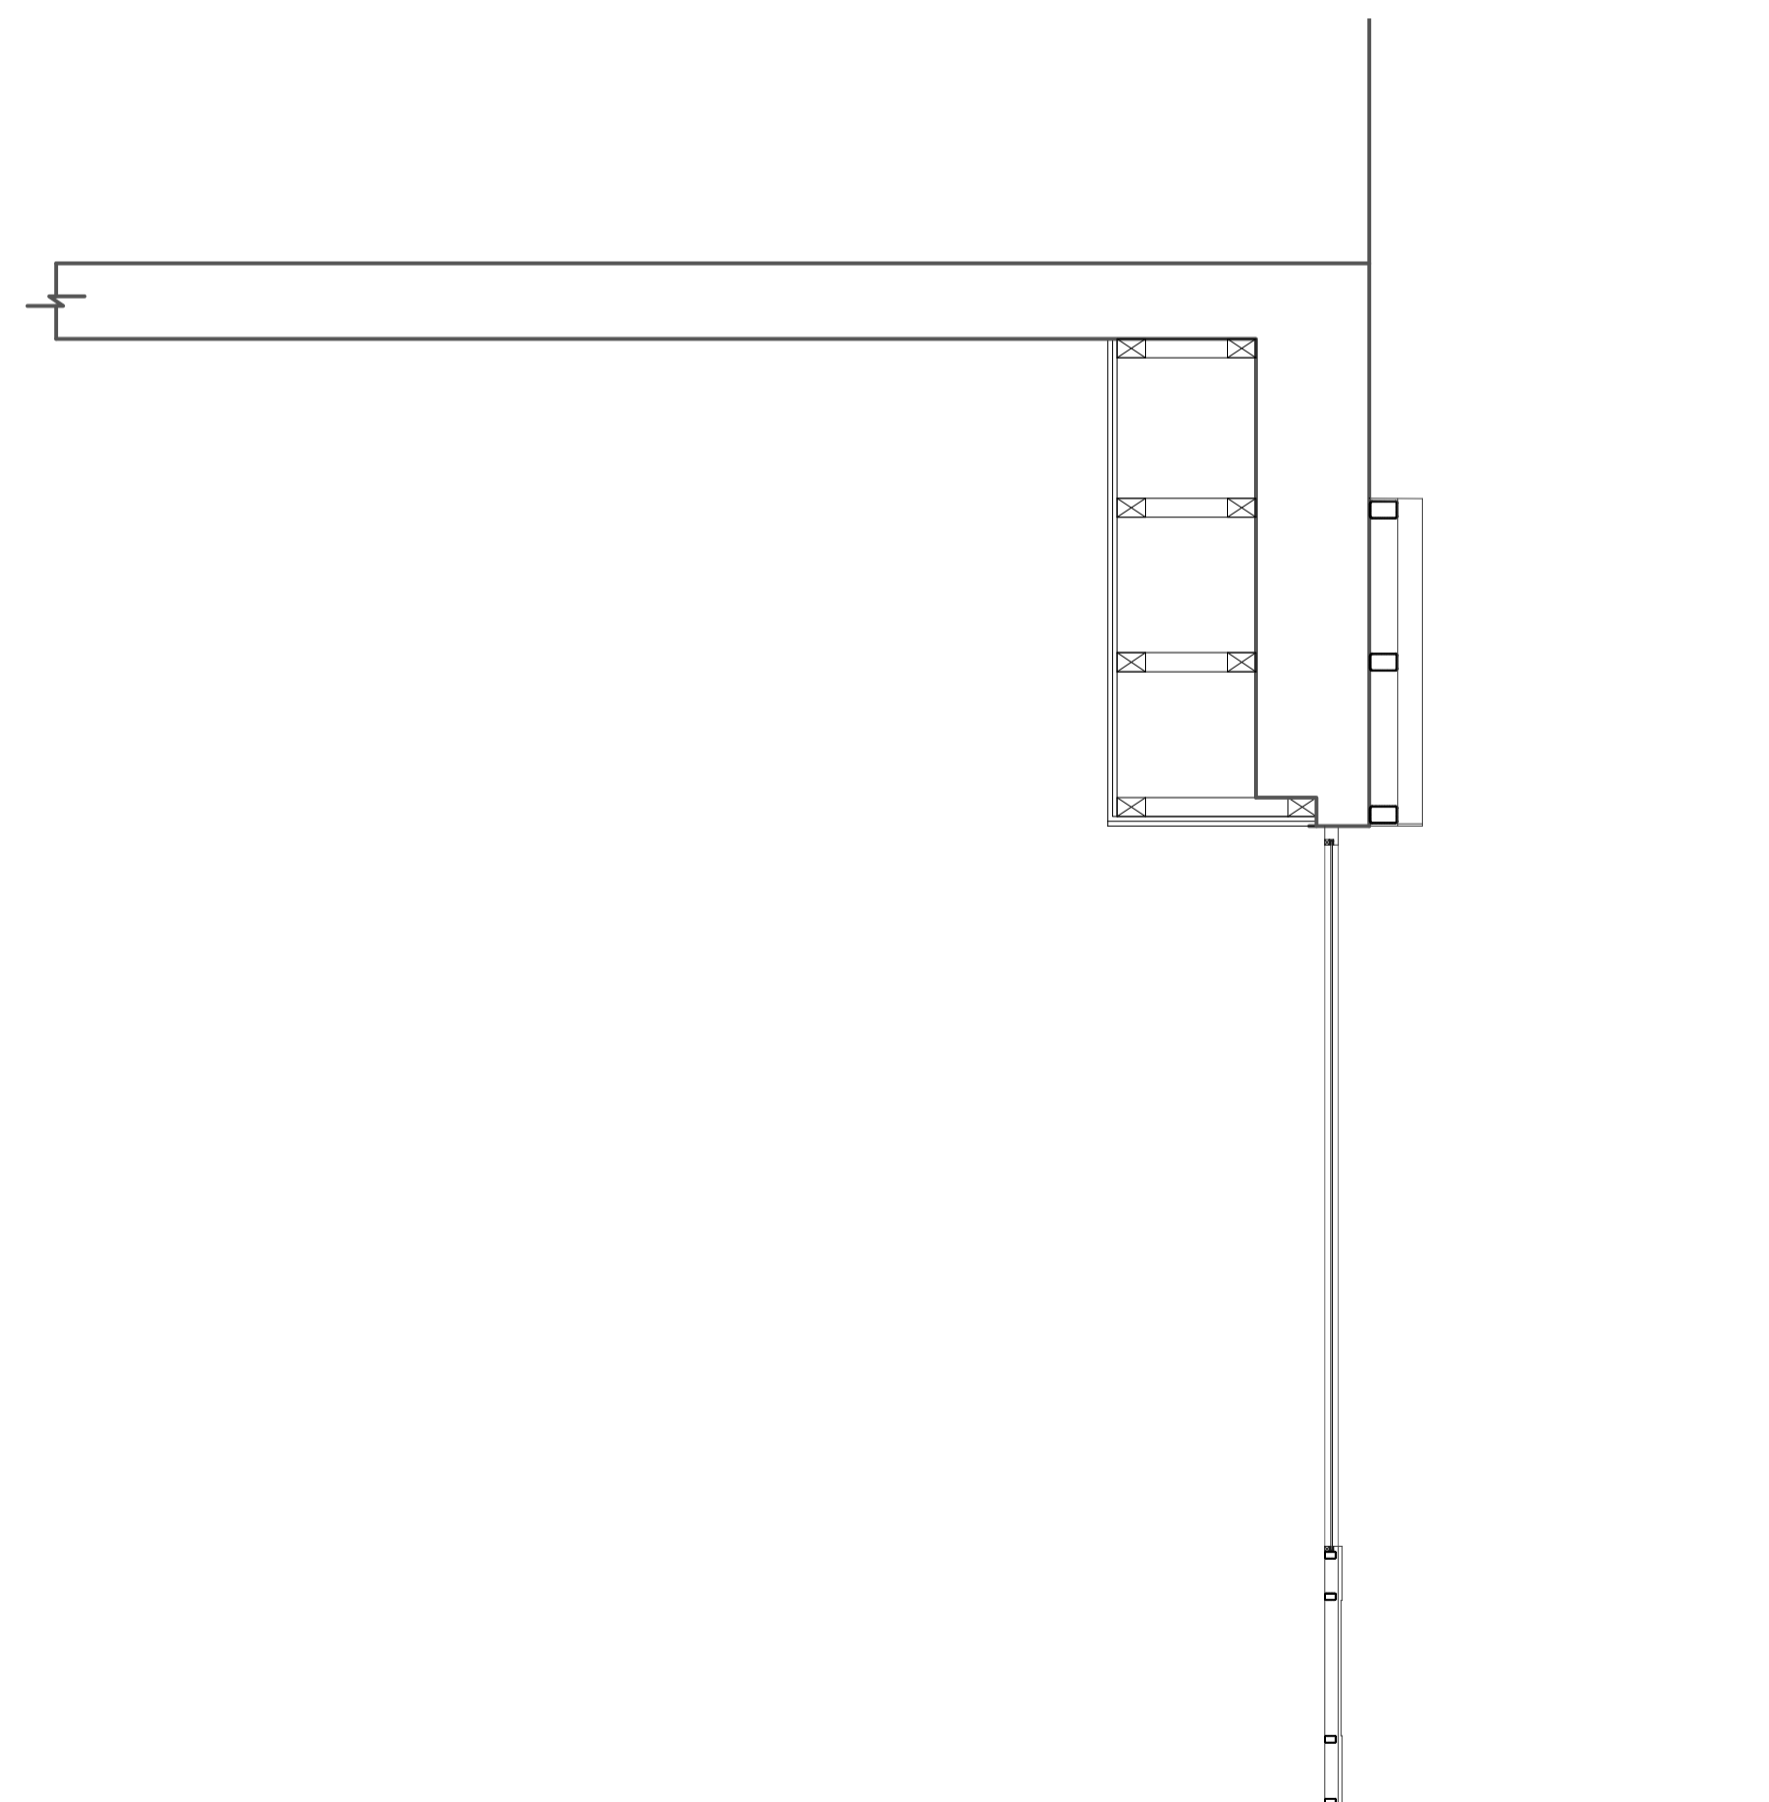

2. PROPOSED/SECTION A

