



bureau de change

Studio 001, Netil House
1 Westgate Street, E8 3RL
London, UK

KEY PLAN:

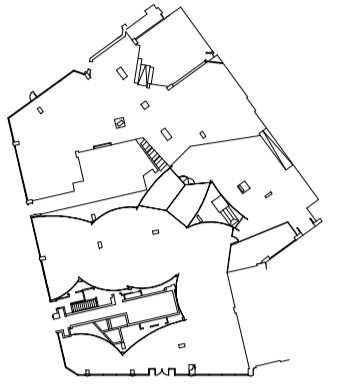

REVISION:

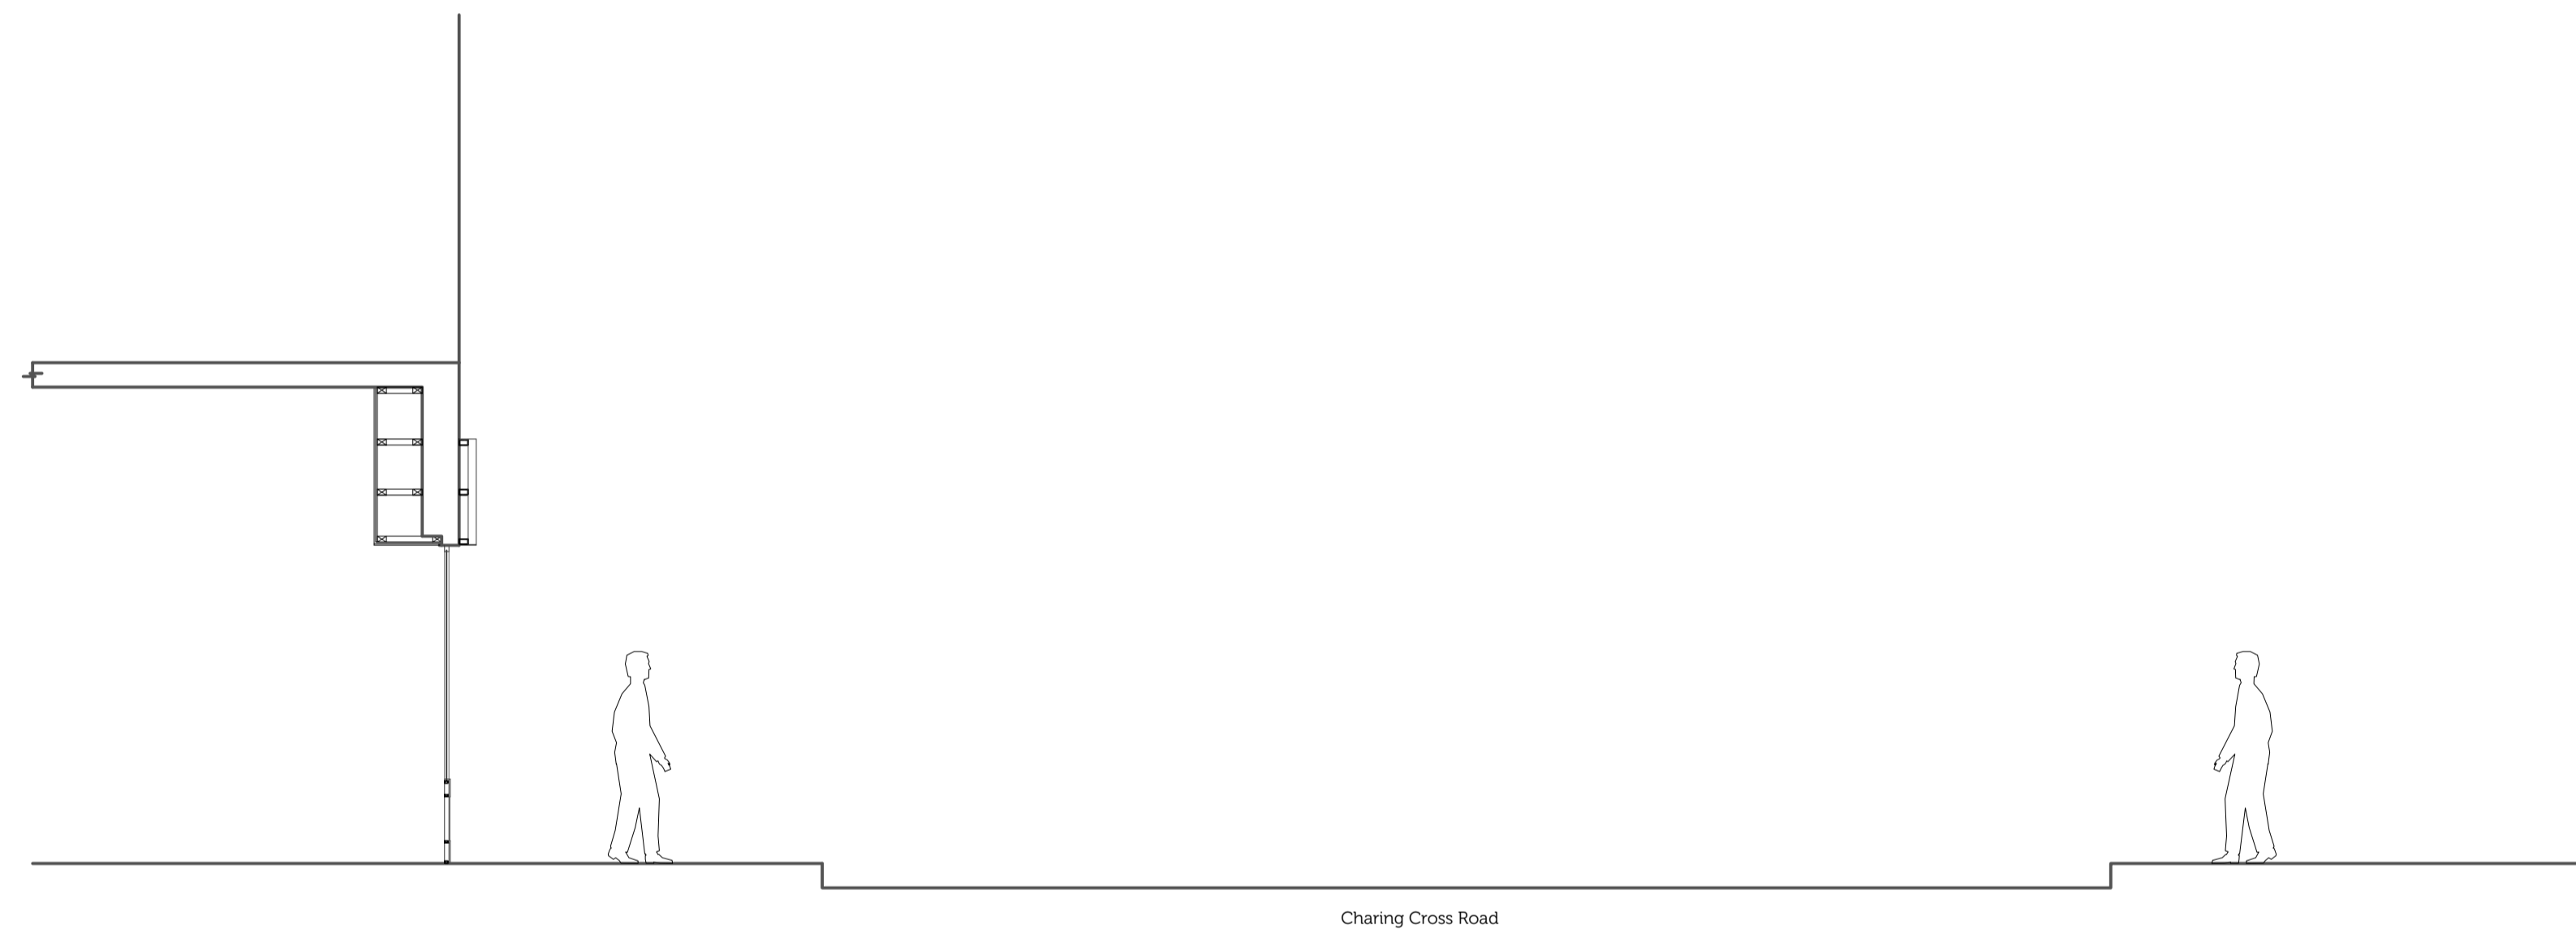

1. PROPOSED/SECTION A

NOTES:

PROJECT
014-MDSOHO

DRAWING TITLE
10CCR PROPOSED SECTION

A103

PURPOSE OF ISSUE
PLANNING

SCALE
1:50 @ A1/1:100 @ A3

DATE
04 DEC 2014

DRAWN BY
MR

REVISION
-