


SITE LOCATION PLAN: 180 KENTISH TOWN ROAD, NW5 2AE

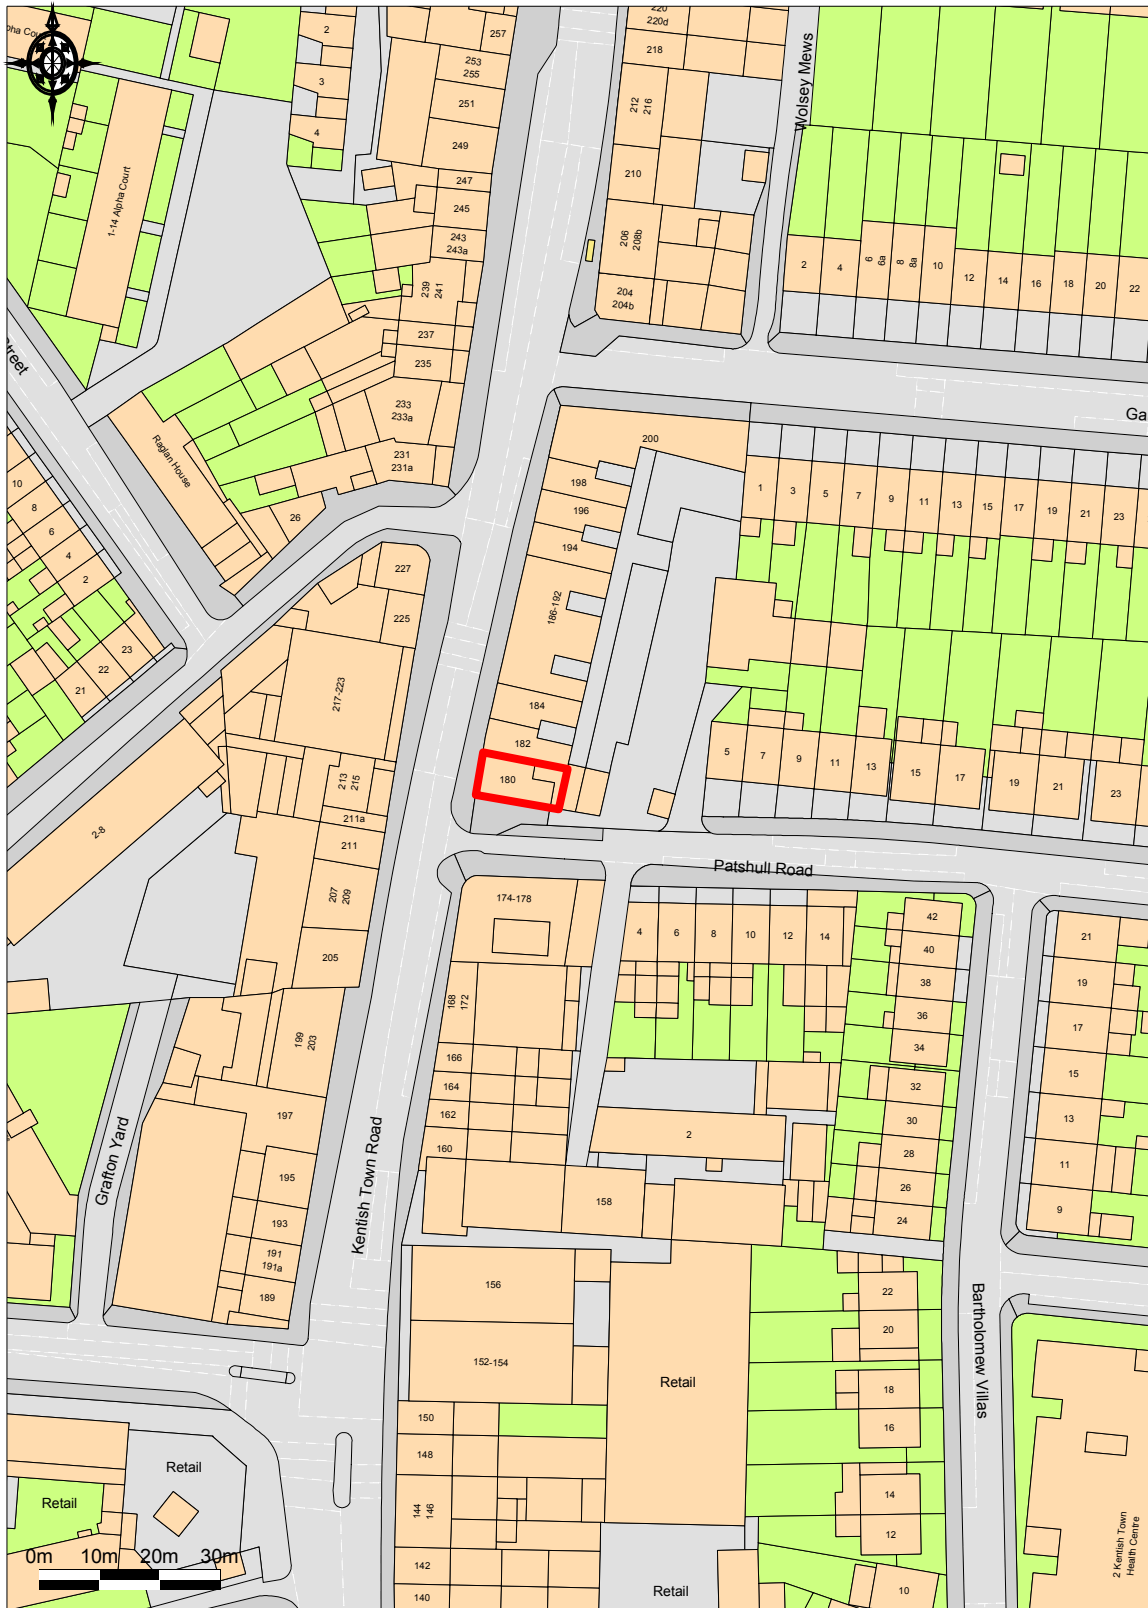

© UKMap Copyright The GeoInformation Group 2014
Licence No. LANDMLON100003121118. Plotted Scale - 1:1250