
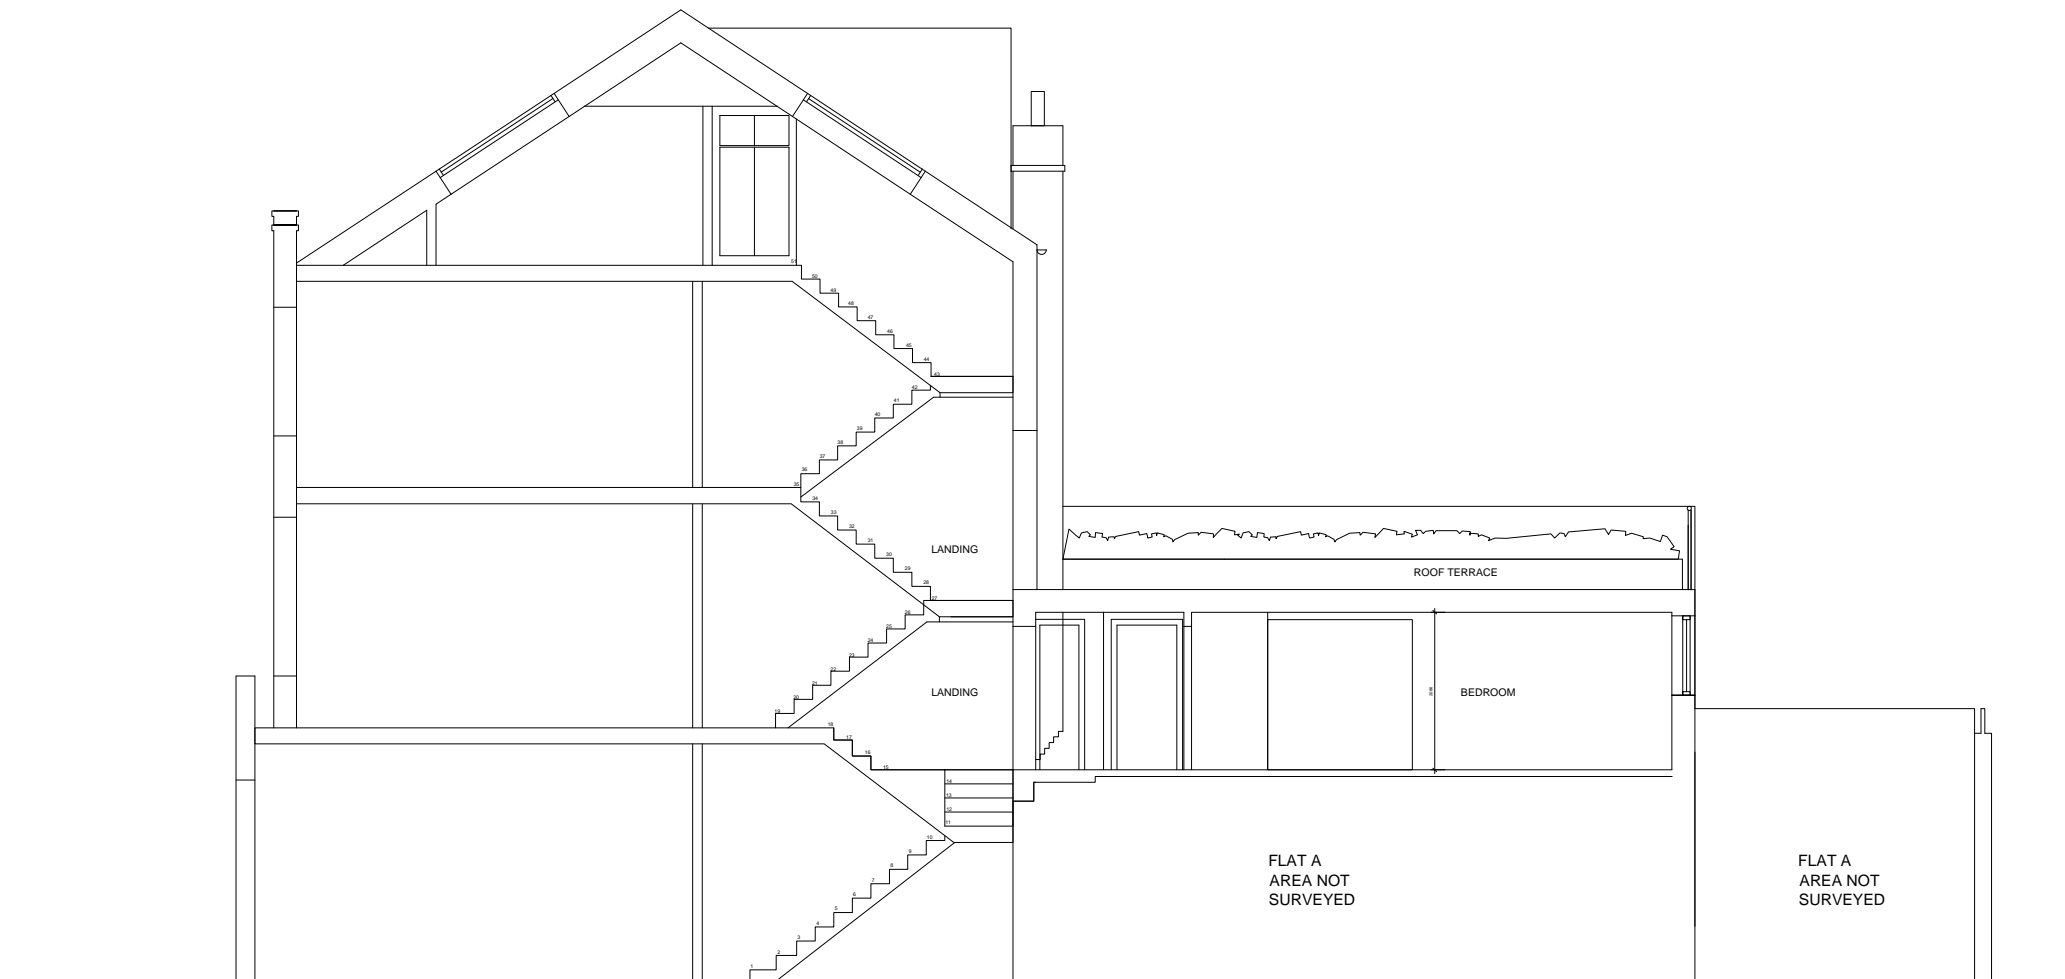


NOTE:

- 1. DO NOT SCALE FROM DRAWINGS FOR WORKING DRAWINGS PURPOSES
- 2. VERIFY ALL EXISTING CONDITIONS AND DIMENSIONS ON SITE PRIOR TO COMMENCEMENT OF WORKS
- 3. ALL DISCREPANCIES SHALL BE RAISED BY THE CONTRACTOR AND SHALL BE CLARIFIED BEFORE PROCEEDING WITH THE WORKS

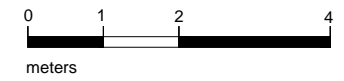

PROPOSED SECTION THROUGH REAR EXTENSION

Revision	Date
A. Conservatory removed to roof terrace	28.07.2014
B. Rooflights removed	24.11.2014

HABIT Architecture

Project
119B QUEENS CRESCENT
LONDON
NW5 4HE

Drawing Title
PROPOSED SECTION

Scale
1:100 @ A3

Date
March 2014

Drawn By
SF

Project No.	Drawing No.	Revision
205	QC-P-006.1	B